



PROP. FIRST FLOOR PLAN

SCALE: 1/4" = 1'-0"

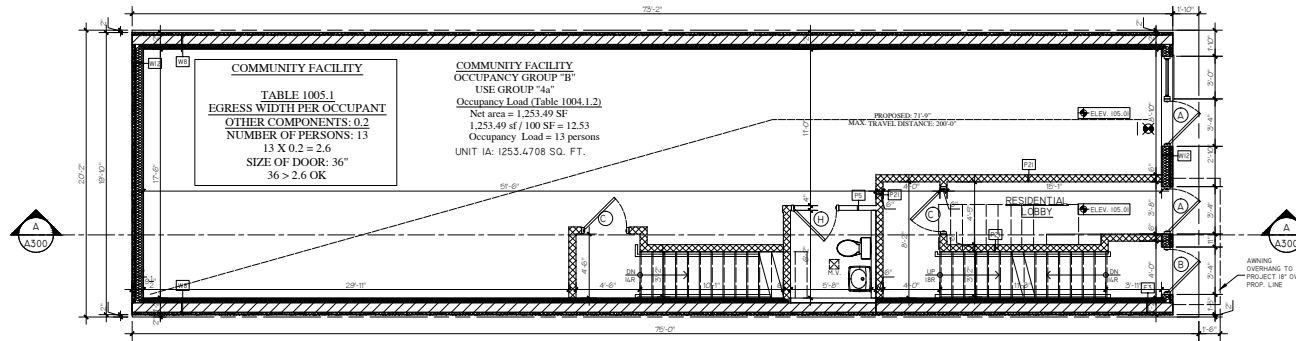

PROP. CELLAR FLOOR PLAN

SCALE: 1/4" = 1'-0"

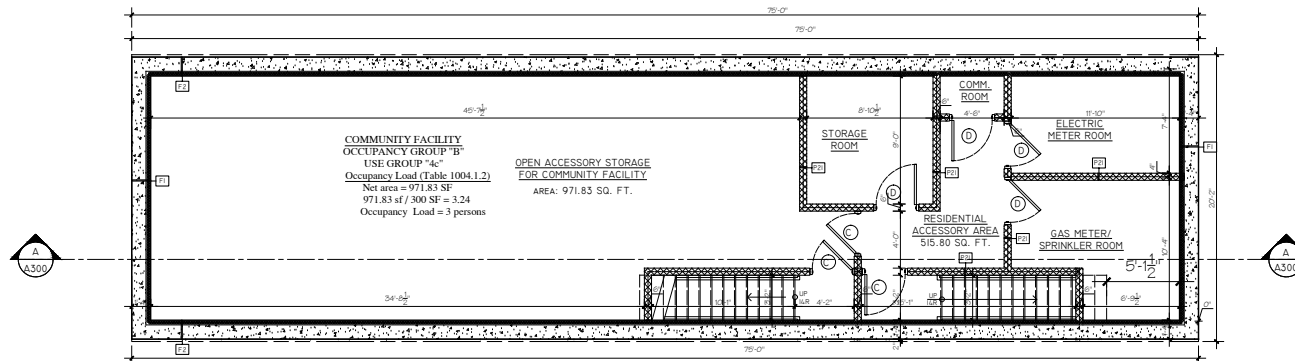

DESIGN CONSULTANTS



No. Description: Date:

Versatile Engineering P.C.
 240-02 66TH AVE. DOUGLASTON, NY 11362-1925
 Tel.(917) 873-0662 Fax (718) 247-5943
 E mail - versatile.pc@gmail.com

PROJECT: **737 Park Place**
Brooklyn, N.Y 11216

Cellar & First Floor Plans

SEAL & SIGNATURE	DATE: 04.15.2016
	PROJECT No: 16-106
	DRAWING BY: E.A.N.
	CHK BY: R.S.
	DWG No: A100.00
CAD FILE No:	13 of 25