


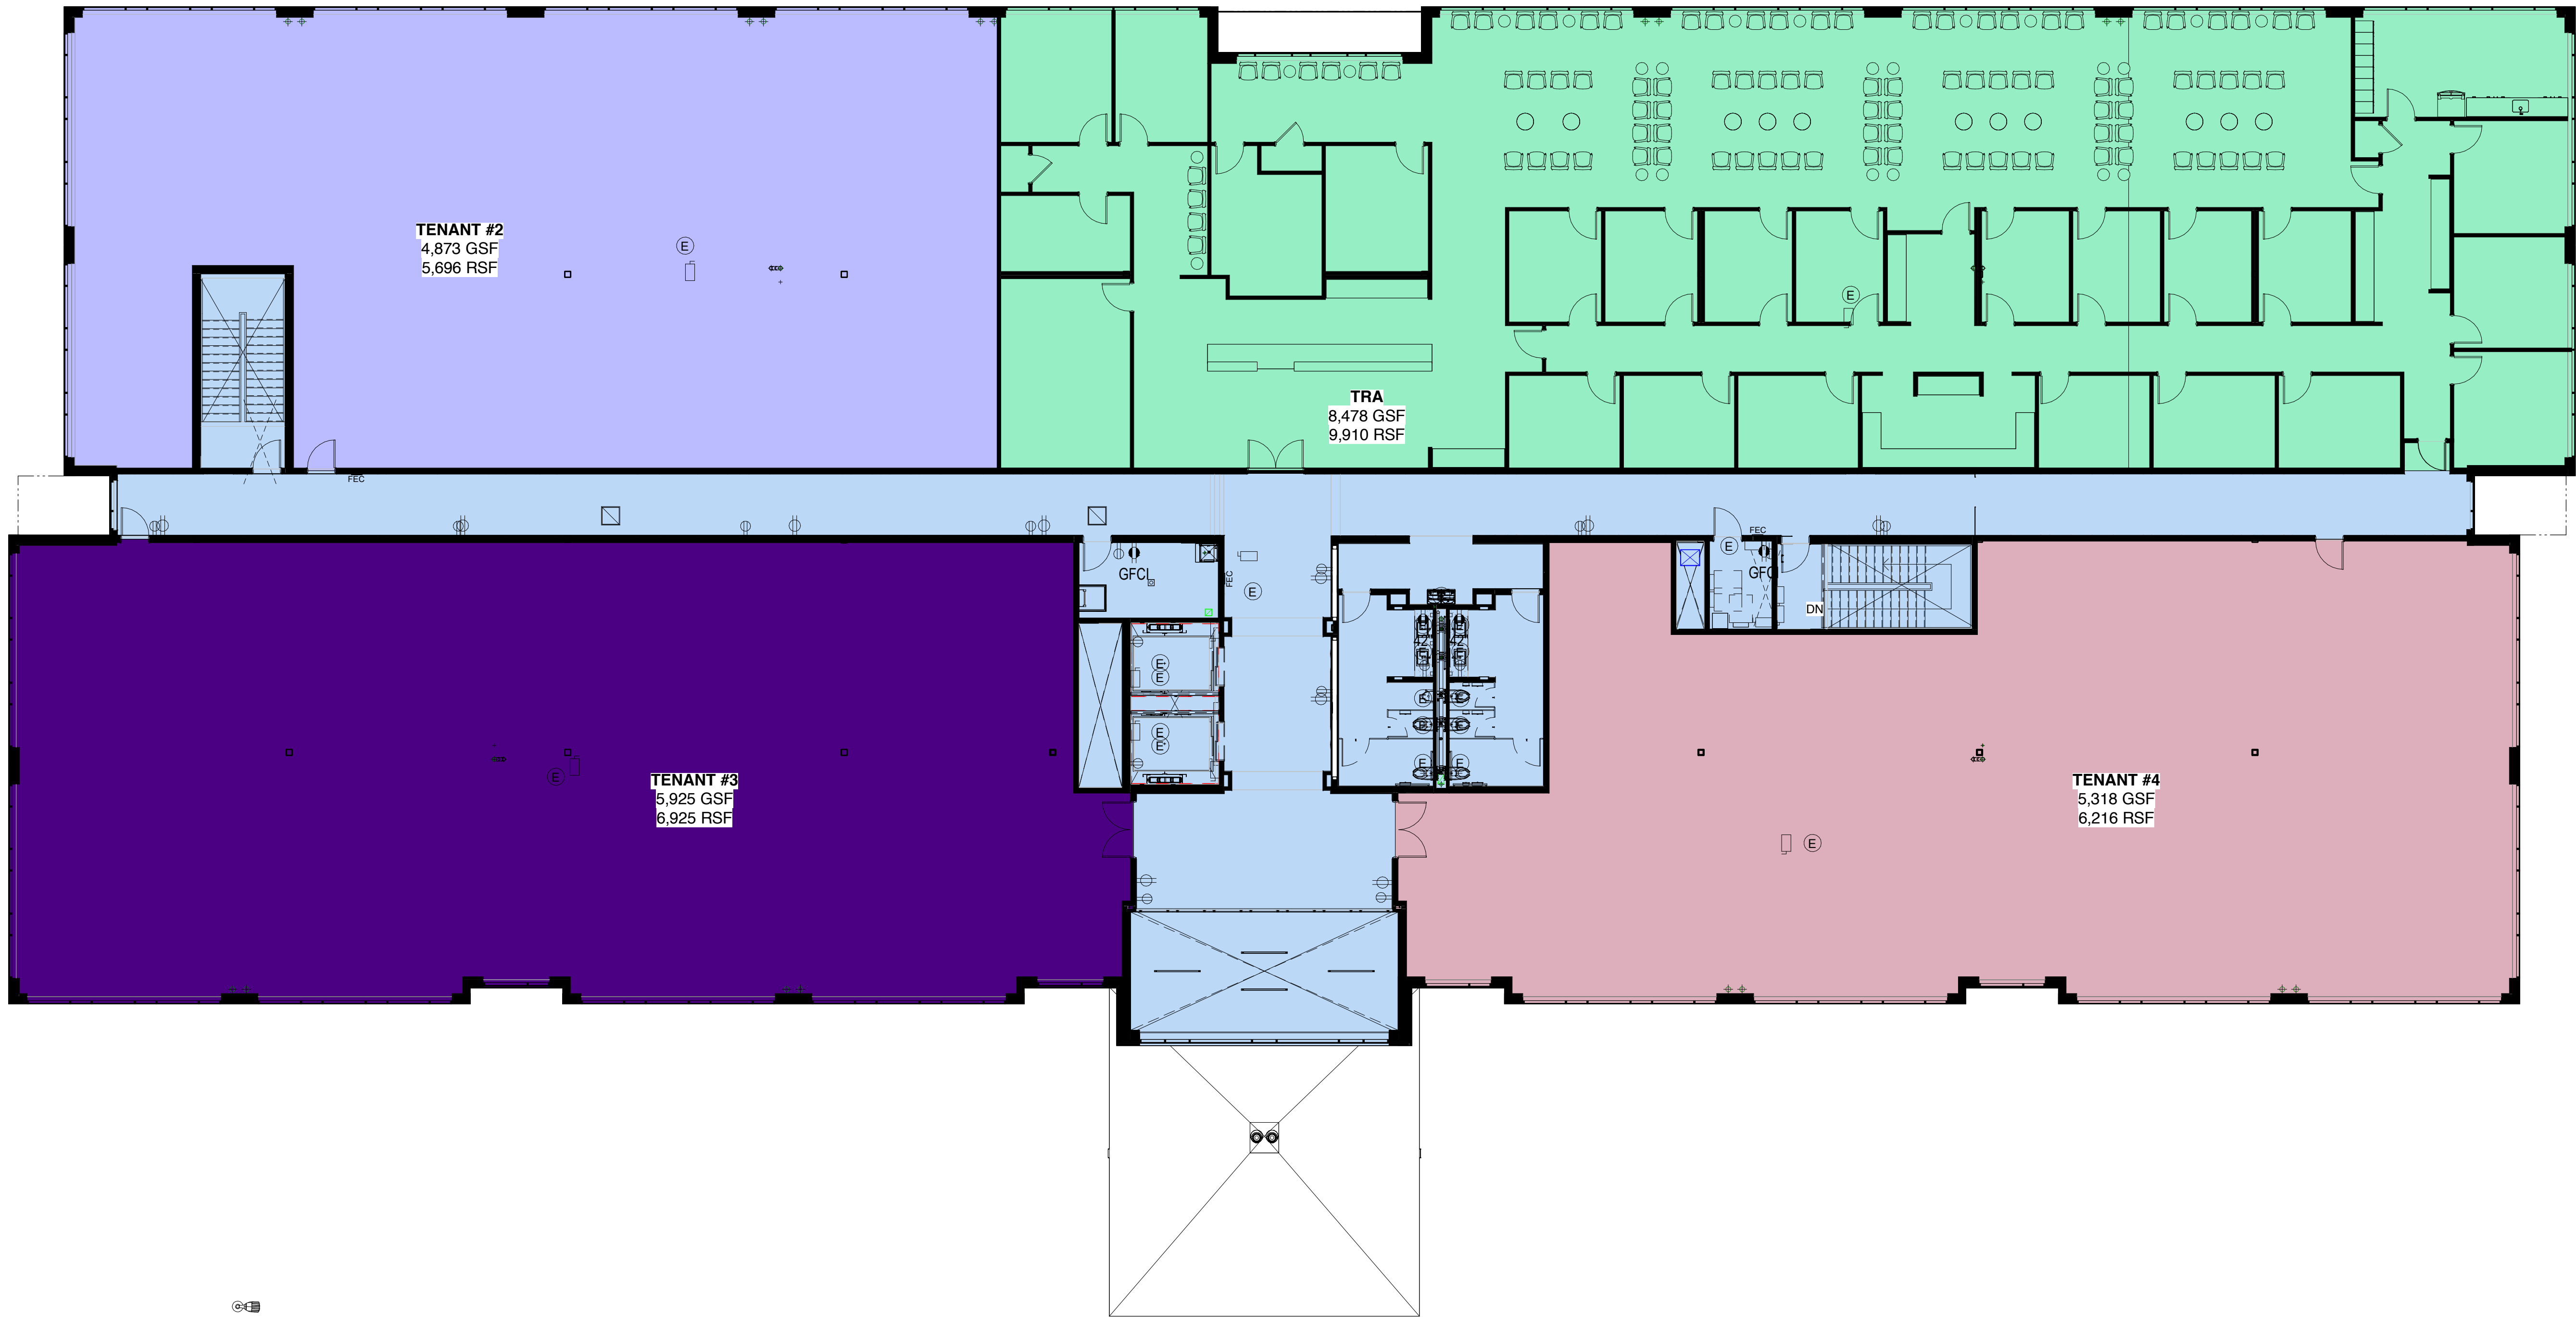

SI #: 25100



VUE FRISCO, LLC
PGA LINKS MOB

5450 PGA PKWY
FRISCO, TEXAS 75034

SEAL:

NOT FOR CONSTRUCTION

WARREN L. INCE - #21539

NOT FOR REGULATORY
APPROVAL, PERMITTING OR
CONSTRUCTION.

STUDIO INDIGO DESIGN, LLC

Do NOT scale drawings. Use given dimensions only. If not shown, verify correct dimension with ARCHITECT. Contractor shall check and verify all dimensions and conditions of job site.

REVISIONS		
DATE	#	DESCRIPTION

DATE: 2025.03.19

DRAWN BY: IT

FLOOR PLAN -
LEVEL 2

DRAWING NUMBER:

PR503

SCALE: AS INDICATED