

R. Rumpf & Associates, Inc.  
 Engineering & Architecture  
 P.O. Box 4483  
 75 North Street  
 Salem, Massachusetts 01970-4483

(978) 740-5025  
 (978) 740-5026 fax

Consultants:

3 4th Floor Locus Plan, nts


Job Number:  
 rra 13-014

Date:  
 03/27/13

No.	Date	Revision	By:
1	04/01/13	Partitions sul Ceilings	
2	05/01/13	Partitions sul Ceilings	

Project:  
 Tenant Space  
 Renovation - CCA

Oszy Properties  
 Heritage Place  
 439 South Union Street  
 Lawrence, MA

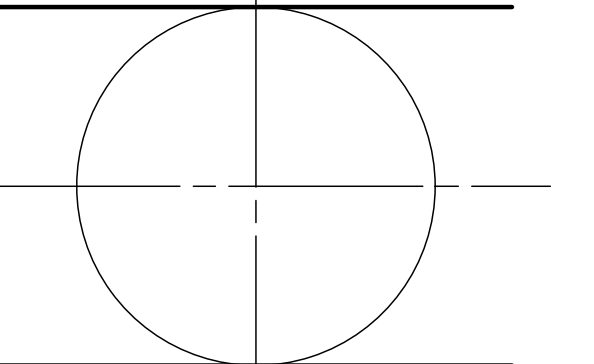


Partial Fourth Floor  
 Plan

Scale:  
 as noted

Drawing Number:

**A1.1b**

rra 13-014 (03/13)  
 © Copyright 2013 R. Rumpf & Associates, Inc. All Rights Reserved

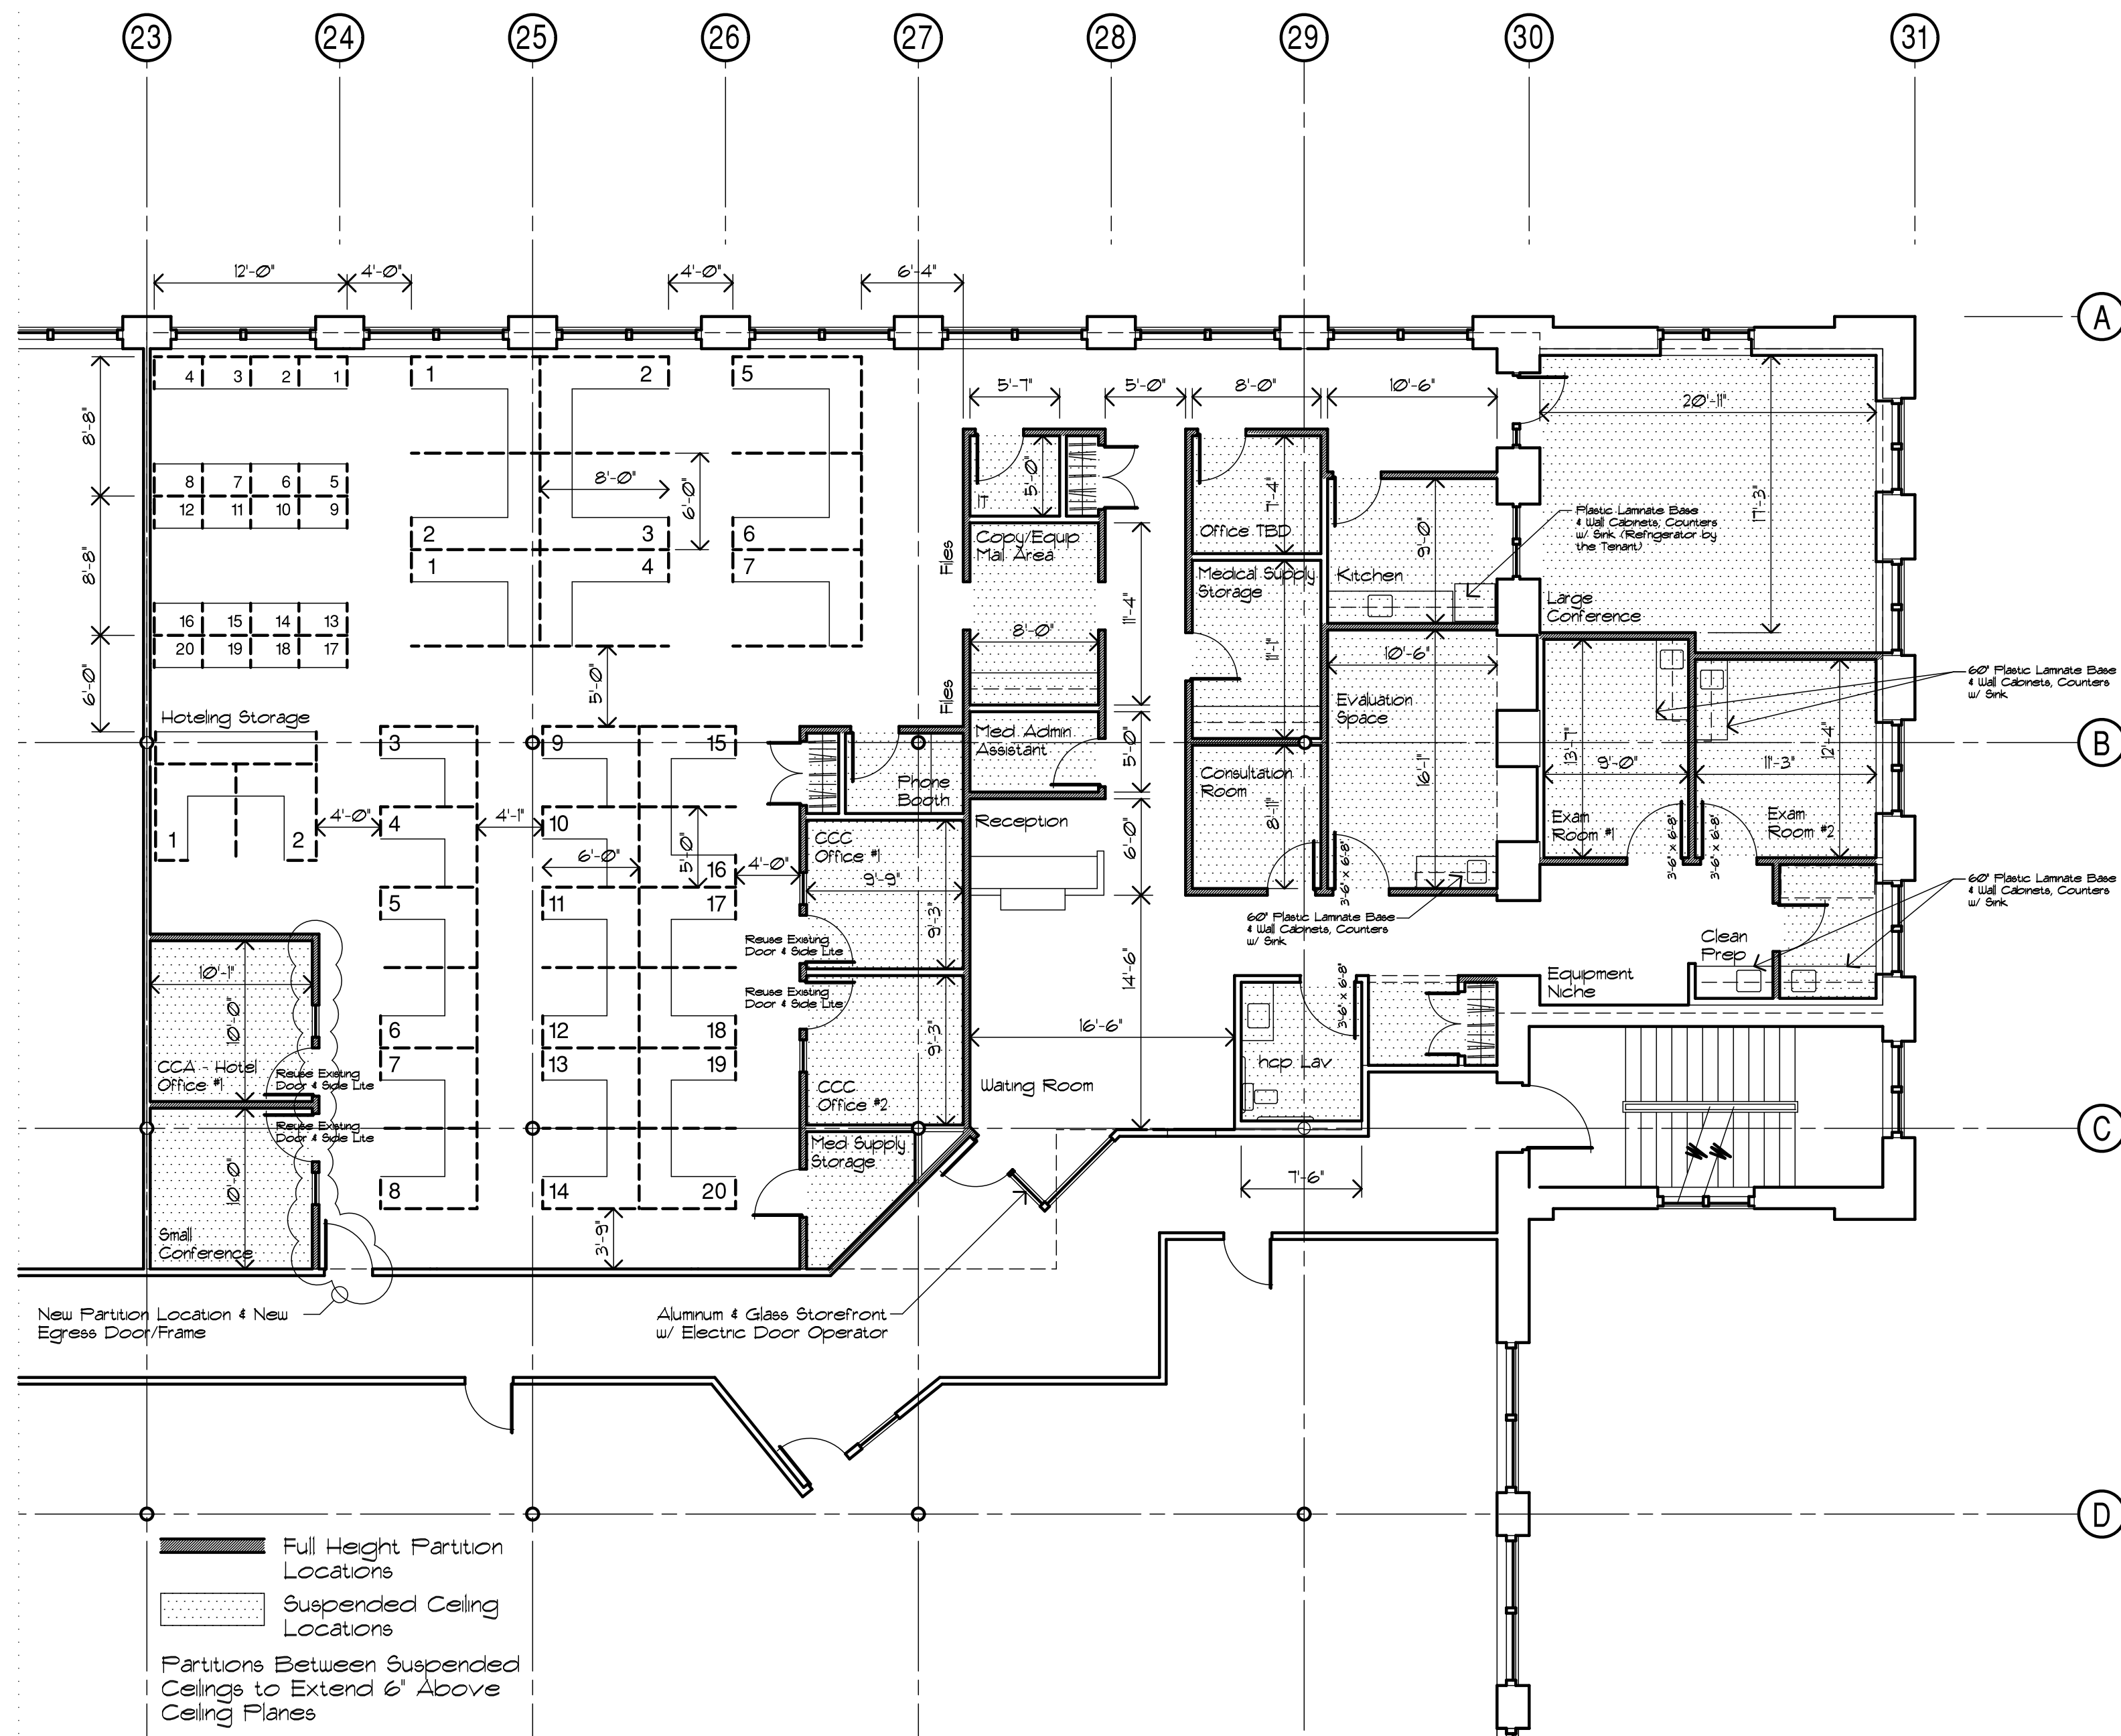

1 Partial Fourth Floor Plan (Scheme #1) - B2, 1/8" = 1'-0"