


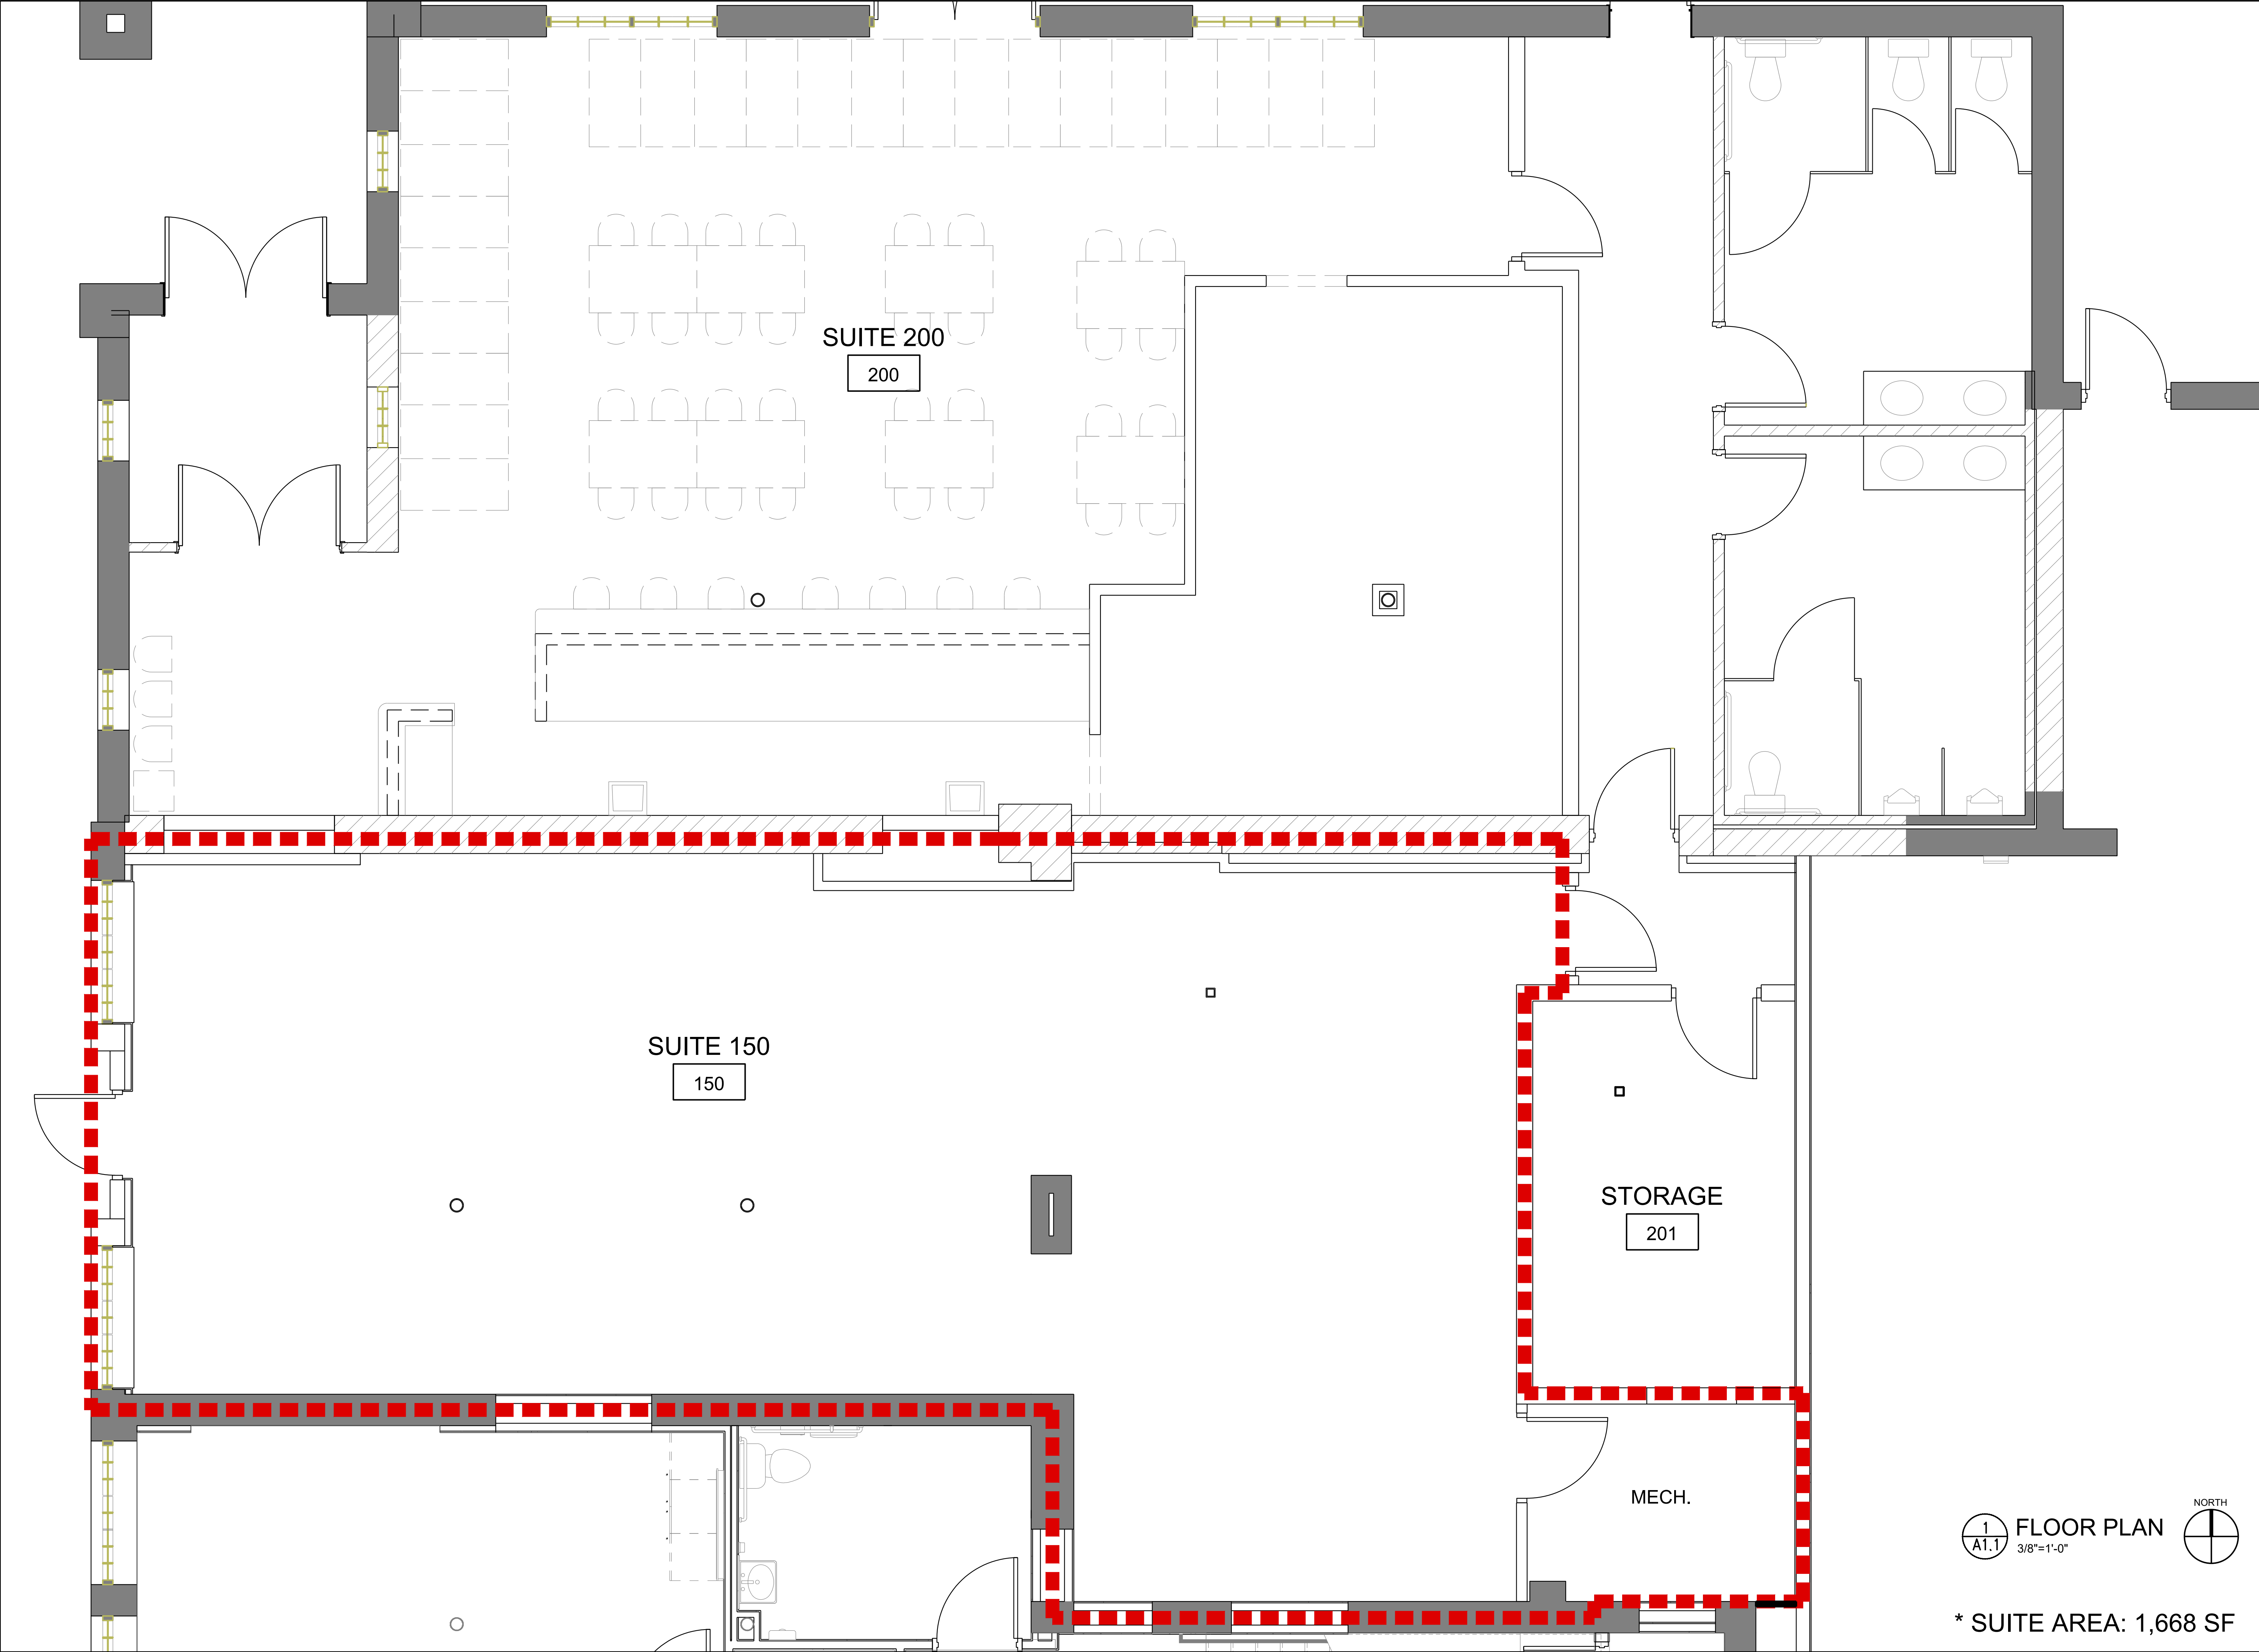



**HOLLADAY
PROPERTIES**
Building Solutions Since 1952

231 S. College Ave
Indianapolis, IN 46202
317-856-9000
fax 317-856-9012



**LA
GROTTE
SQUARE**

CERTIFICATION

PROJECT NAME

MILANO INN

231 S COLLEGE AVE
INDIANAPOLIS INDIANA 46202

REVISIONS

SHEET TITLE

FLOOR PLAN

SCALE

3/8"=1'-0"

DATE

04.08.2025

DRAWN BY

JJY

SHEET NO.

A1.1

1
A1.1

FLOOR PLAN

3/8"=1'-0"



* SUITE AREA: 1,668 SF