


1 inch = 30 ft.

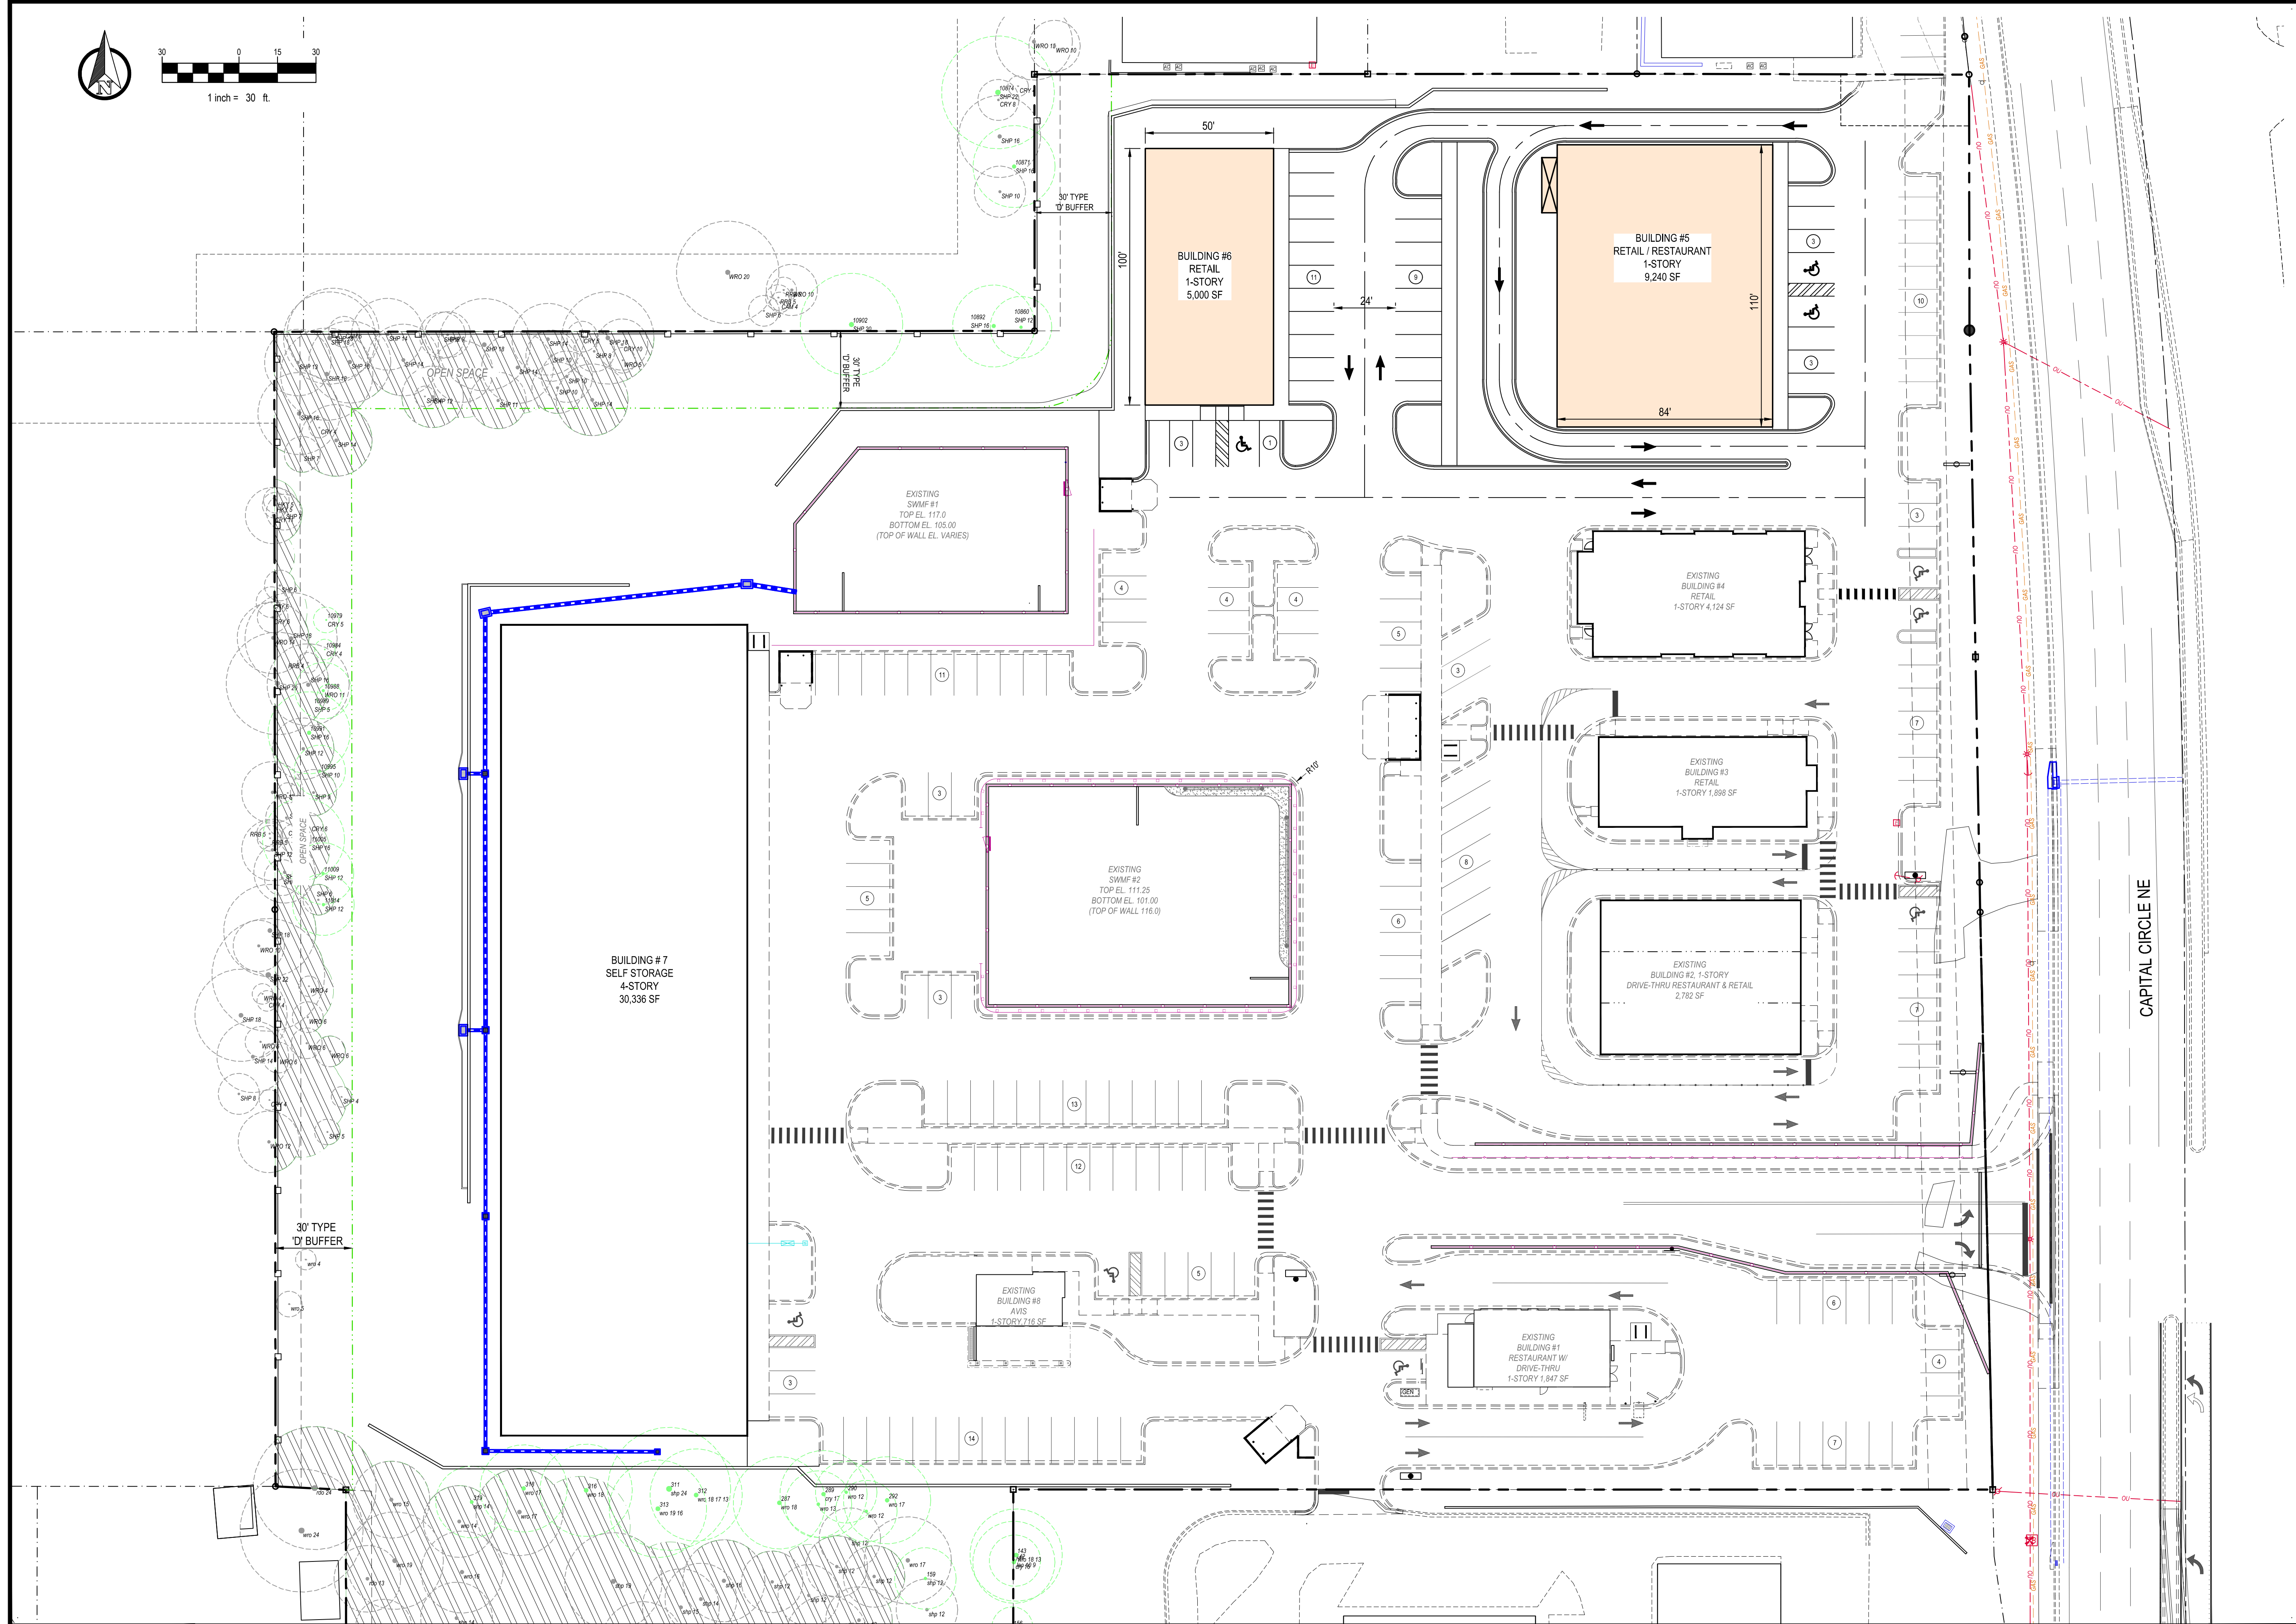

July 22, 2025 (09:33:46 EST)
 25025.00 - CAPITAL HILL PLAZA RE-PERMIT IICADDI CONCEPT 25025.00 CONCEPT D.DW/G

URBAN CATALYST CONSULTANTS, INC.
2851 REMINGTON GREEN CIRCLE
TALLAHASSEE, FLORIDA, 32308
PHONE: (850) 999-4241
WWW.UCCENG.COM
FL CA 00030572

[illegible]

CAPITAL HILL PLAZA

OVERALL SITE PLAN

LEON COUNTY

FLORIDA

SEAN K. MARSTON, P.E.
LICENSE NUMBER 55987

DRAWN BY: TW

CHECKED BY: SKM

DATE: 07/18/25

SHEET C-101

PROJECT No.	25025.00
-------------	----------