

Mark	Revision / Issue	Date
PERMIT SUBMITTAL	ASL #1	05/04/05 05/20/05


I hereby certify that this plan, specification, or report was prepared by me or under my direct supervision, and that I am a duly Licensed Architect under the laws of the State of Minnesota.	
Signature:	Kathy L. Anderson
Printed Name:	Kathy L. Anderson
Date:	05/04/05 License #: 22285

BURNSIDE PLAZA REMODEL
BURNSVILLE, MN

SITE PLAN
SCALE: 1" = 40'-0"

PROJECT NUMBER:	05-1014-01
ISSUED DATE:	06/07/13
DRAWN BY:	ES
CHECKED BY:	KA

A1.0

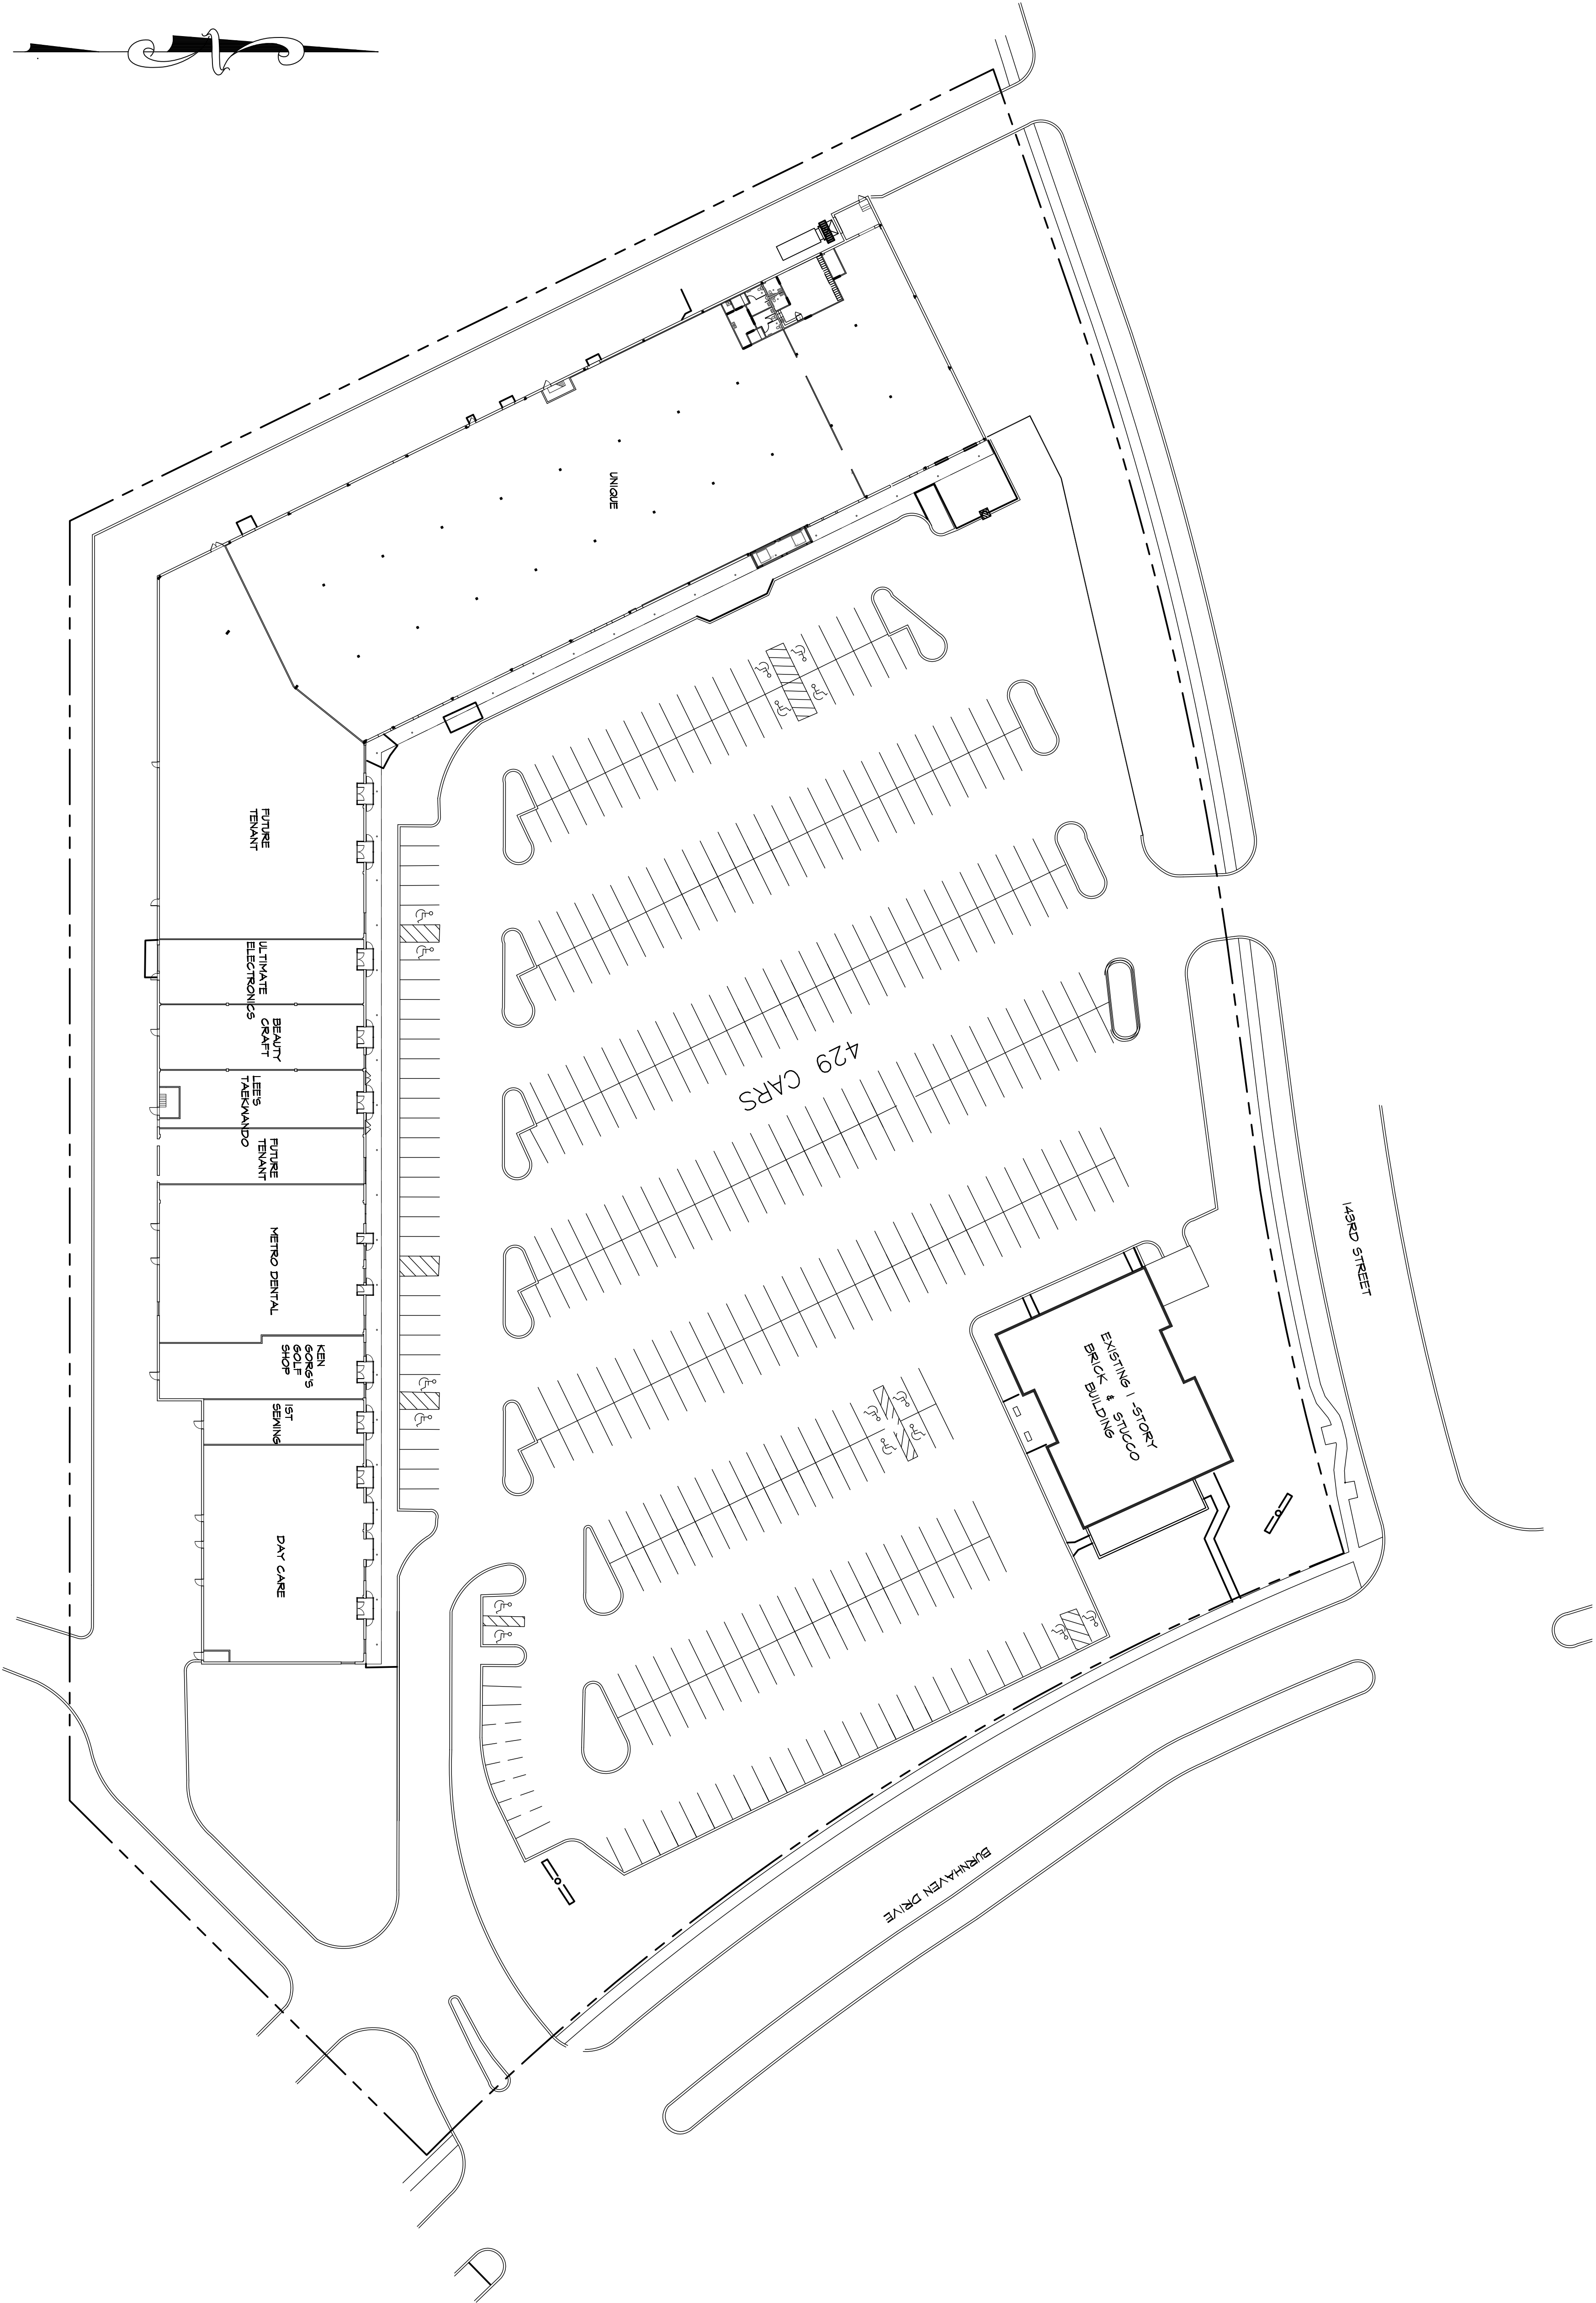

1 SITE PLAN
1" = 40'-0"