

4776 RENTABLE SR. FT.




HARDWARE SET LIST:
 F15. PASSAGE LOCK
 F16. PASSAGE LOCK
 F20. ENTRANCE LOCK
 F21. ENTRANCE LOCK
 F22. CLASSROOM LOCK
 F23. CLASSROOM LOCK
 F24. CLASSROOM LOCK
 F25. CLASSROOM SECURITY LOCK
 F26. CLASSROOM SECURITY LOCK
 F27. CLASSROOM SECURITY LOCK
 F28. CLASSROOM SECURITY LOCK
 F29. CLASSROOM SECURITY LOCK
 F30. CLASSROOM SECURITY LOCK
 F31. METAL WELDED FRAME
 F32. METAL WELDED FRAME
Suite D206 Door Schedule

NO.	DOOR TYPE	DOOR SIZE (H x W)	FRAME TYPE	FINISH	ROOM LOCATION	HWK SET	REMARKS	JAMB WIDTH
01	A	3'-0" x 7'-0"	MM	-	OFFICE 1	F15	W/SIDE LIGHT	4 1/2"
02	B	3'-0" x 7'-0"	MM	-	OFFICE 2	F15	W/SIDE LIGHT	4 1/2"
03	B	3'-0" x 7'-0"	MM	-	OFFICE 3	F15	W/SIDE LIGHT	4 1/2"
04	B	3'-0" x 7'-0"	MM	-	OFFICE 4	F15	W/SIDE LIGHT	4 1/2"
05	A	3'-0" x 7'-0"	MM	-	OFFICE 5	F15	W/SIDE LIGHT	4 1/2"
06	B	3'-0" x 7'-0"	MM	-	OFFICE 6	F15	W/SIDE LIGHT	4 1/2"
07	B	3'-0" x 7'-0"	MM	-	OFFICE 7	F15	W/SIDE LIGHT	4 1/2"
08	B	3'-0" x 7'-0"	MM	-	OFFICE 8	F15	W/SIDE LIGHT	4 1/2"
09	B	3'-0" x 7'-0"	MM	-	OFFICE 9	F15	W/SIDE LIGHT	4 1/2"
10	B	3'-0" x 7'-0"	MM	-	OFFICE 10	F15	W/SIDE LIGHT	4 1/2"
11	A	3'-0" x 7'-0"	MM	-	FLEX CONF ROOM 'A'	F15	W/SIDE LIGHT	4 1/2"
12	A	3'-0" x 7'-0"	MM	-	FLEX CONF ROOM 'B'	F15	W/SIDE LIGHT	4 1/2"
13	A	3'-0" x 7'-0"	MM	-	FLEX CONF ROOM 'C'	F15	W/SIDE LIGHT	4 1/2"
14	A	3'-0" x 7'-0"	MM	-	FLEX CONF ROOM 'D'	F15	W/SIDE LIGHT	4 1/2"
15	A	3'-0" x 7'-0"	MM	-	FLEX CONF ROOM 'E'	F15	W/SIDE LIGHT	4 1/2"
16	A	3'-0" x 7'-0"	MM	-	FLEX CONF ROOM 'F'	F15	W/SIDE LIGHT	4 1/2"
17	A	3'-0" x 7'-0"	MM	-	FLEX CONF ROOM 'G'	F15	W/SIDE LIGHT	4 1/2"
18	A	3'-0" x 7'-0"	MM	-	FLEX CONF ROOM 'H'	F15	W/SIDE LIGHT	4 1/2"
19	A	3'-0" x 7'-0"	MM	-	FLEX CONF ROOM 'I'	F15	W/SIDE LIGHT	4 1/2"
20	A	3'-0" x 7'-0"	MM	-	FLEX CONF ROOM 'J'	F15	W/SIDE LIGHT	4 1/2"

ALL HARDWARE TO BE ANSI A111 COMPLIANT.

HARDWARE:
 - GRADE 2, 6500 SERIES, KL DESIGN LEVER (NON-HANDLED), 2540 SANTI CHROME FINISH, BY SARGENT / ARCA APLDY
 - 14" x 4 1/4" ANSI FULL LIP STRIKE 261D
 - 4 1/4" x 4 1/4" 261D HINGES
 - WALL BRACKETS 401 FOR ALL DOORS AND DOOR SLIDERS (GRAY)
 - PROVIDE BITING SCHEDULE TO MATCH MASTER KEY AD AND CONTINUE NUMBERING SEQUENCE.

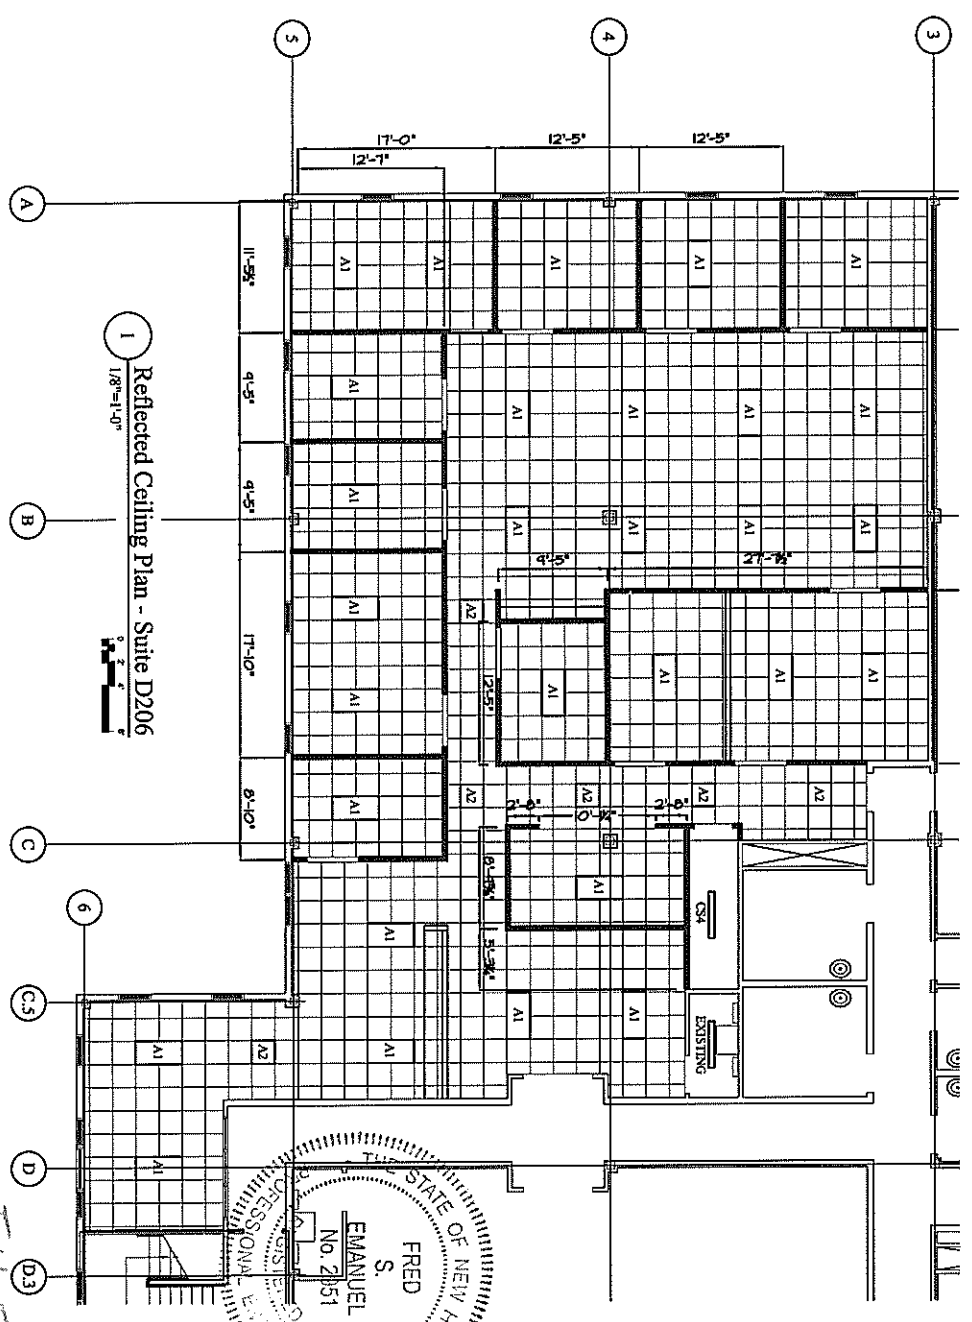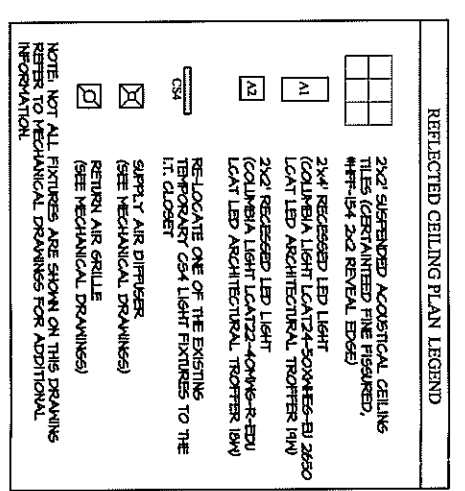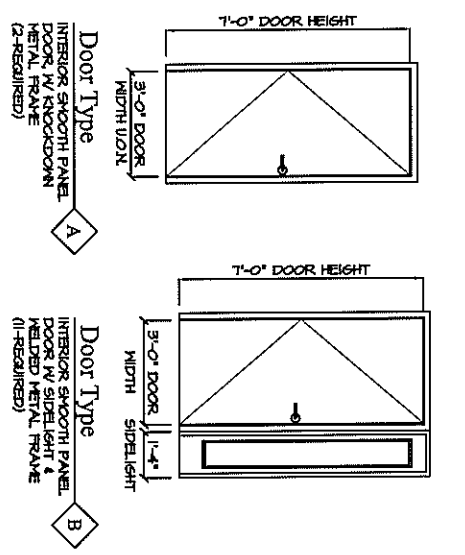

Professional Engineer Stamp for Fred S. Emanuel, No. 2151, State of New Hampshire.

Prepared for: Millbrook Building "D" 118 Portsmouth Avenue Stratham, NH 03885

Designed by: RHG
 Checked by: FSE
 Drawn by: RHG
 Date: 5/12/20

Millbrook Building "D" 118 Portsmouth Avenue Suite D206 Fit-Up Stratham

THE STRUCTURAL "PROFESSIONAL ENGINEER" STAMP AFFIXED TO THIS DRAWING DOES NOT COVER CODE REQUIREMENTS RELATED TO OTHER DISCIPLINES SUCH AS ARCHITECTURAL, MECHANICAL, ELECTRICAL, PLUMBING, LIFE SAFETY, ETC.

EMANUEL ENGINEERING
 118 PORTSMOUTH AVENUE, A202 STRATHAM, NH 03885
 P: 603-772-4400 F: 603-772-4487
 WWW.EMANUELENGINEERING.COM

ISS.	DATE	DESCRIPTION OF ISSUE	CHK.
1	02/11/20	PROGRESS	
2	05/06/20	FOR PERMIT	
3	05/12/20	EGRESS PATH	

Job #: 20-007
 Scale: AS NOTED
 DWG: 1 OF 1

A1.1