




THIS DRAWING IS PROVIDED AS AN INSTRUMENT OF SERVICE BY DPA ARCHITECTS, INC. AND/OR ITS CONSULTANT, AND IS INTENDED FOR USE ON THIS PROJECT ONLY. THIS DRAWING REMAINS THE PROPERTY OF DPA ARCHITECTS, INC. AND SHALL BE RETURNED TO THEM UPON COMPLETION OF THE CONSTRUCTION WORK. PURSUANT TO THE ARCHITECTURAL WORKS COPYRIGHT ACT OF 1990, ALL DRAWINGS, SPECIFICATIONS, IDEAS AND DESIGNS, INCLUDING THE OVERALL FORM, ARRANGEMENT AND COMPOSITION OF SPACES AND ELEMENTS APPEARING HEREIN CONSTITUTE THE ORIGINAL COPYRIGHTED WORK OF DPA ARCHITECTS INC. AND/OR ITS CONSULTANT. ANY REPRODUCTION, USE, OR DISCLOSURE OF INFORMATION CONTAINED HEREIN WITHOUT PRIOR WRITTEN CONSENT FROM DPA ARCHITECTS INC. IS STRICTLY PROHIBITED. © 2023 DPA ARCHITECTS, INC.

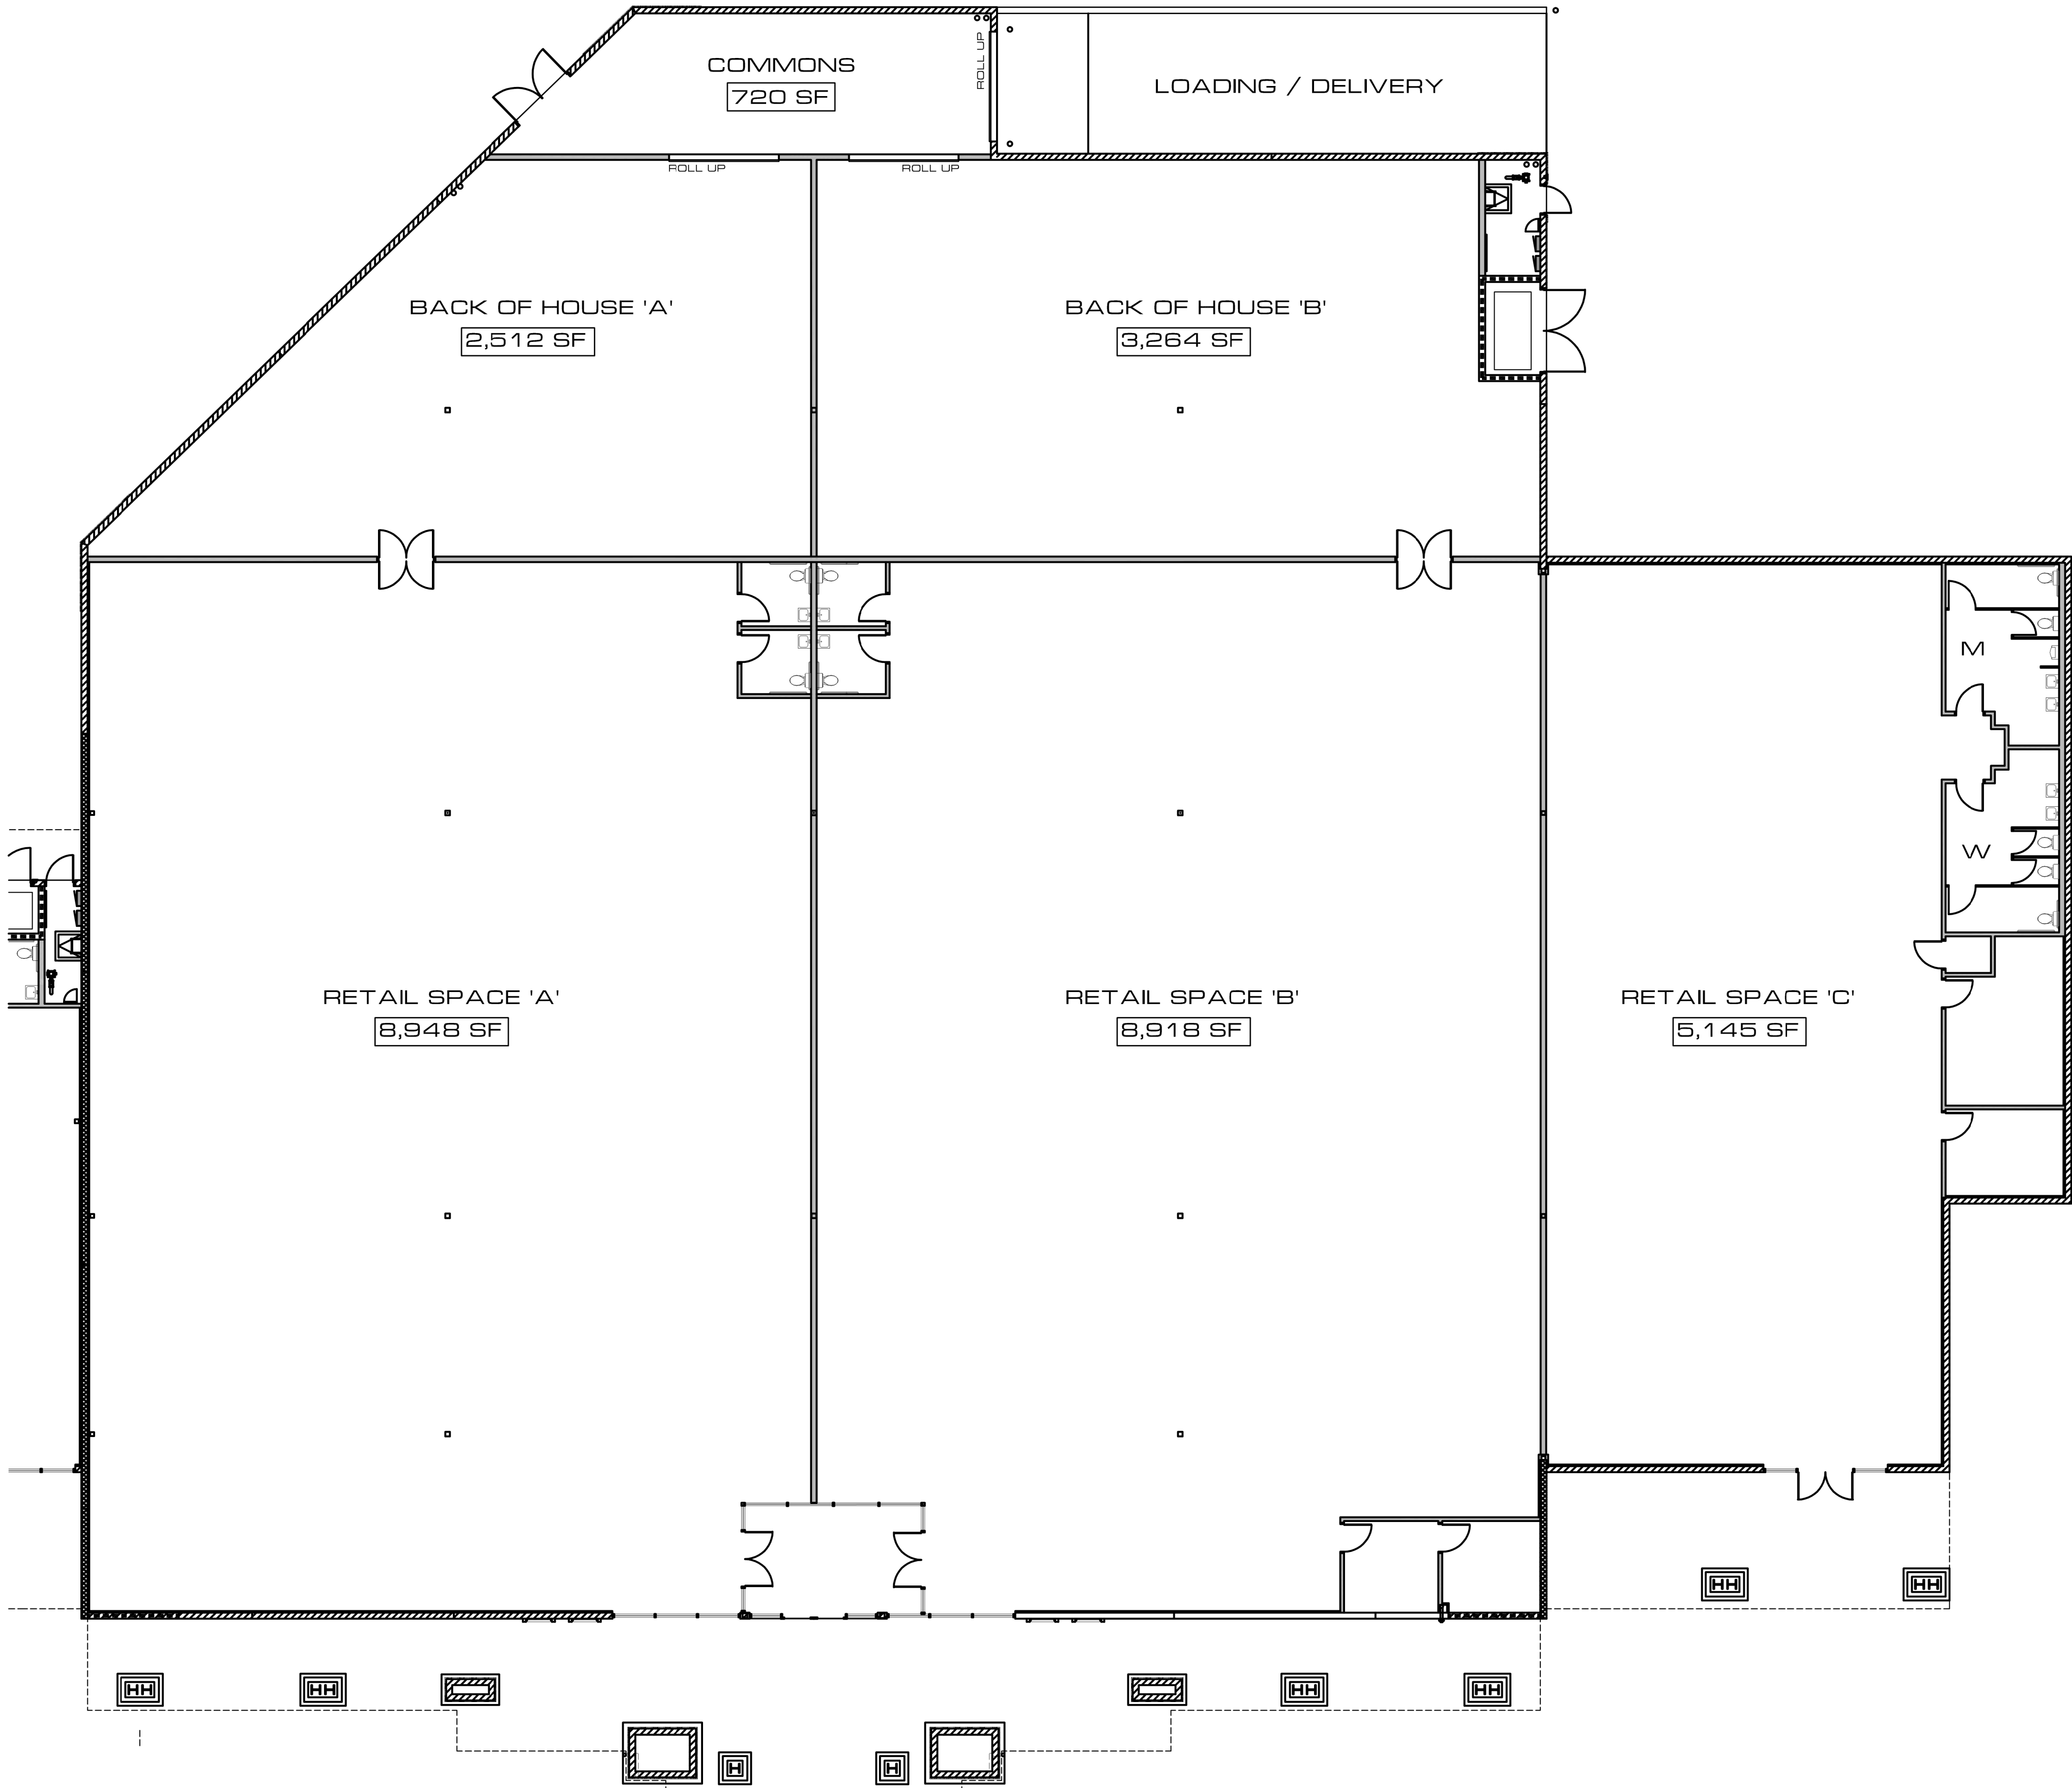

FLOOR PLAN - MAJOR 'A'
SCALE: 3/32" = 1'-0"

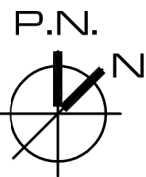


PROJECT DATA	
RETAIL SPACE 'A':	8,948 SF
BACK OF HOUSE 'A':	2,512 SF
SPACE 'A' TOTAL:	11, 460SF
RETAIL SPACE 'B':	8,918 SF
BACK OF HOUSE 'B':	3,264 SF
SPACE 'B' TOTAL:	12,182 SF
RETAIL SPACE 'C':	5,145 SF
COMMONS:	720 SF

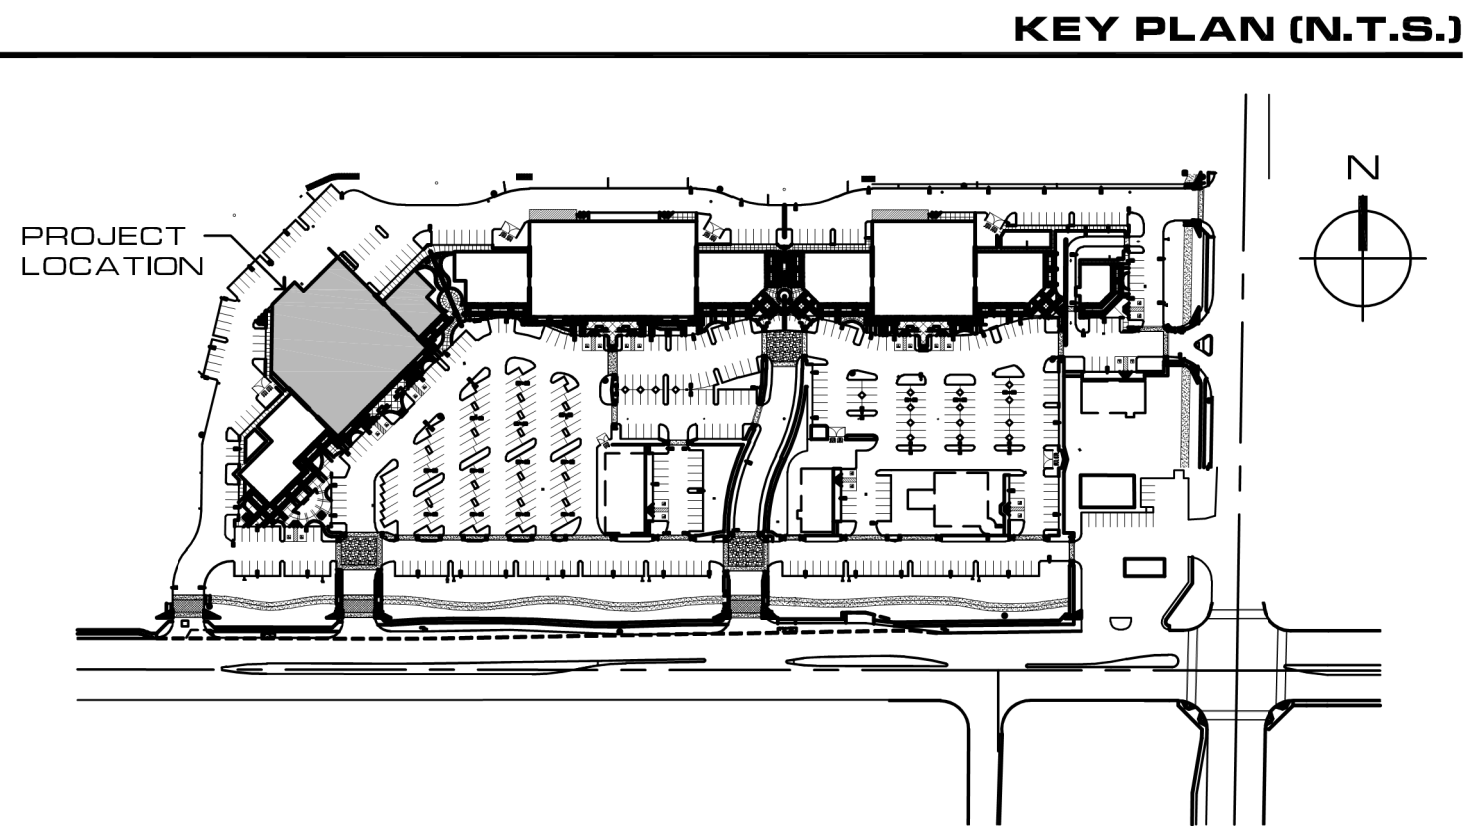

FLOOR PLAN - MAJOR 'A'

LAVEEN VILLAGE CENTER
NWC OF 35TH AVENUE & BASELINE ROAD
PHOENIX, ARIZONA 85041

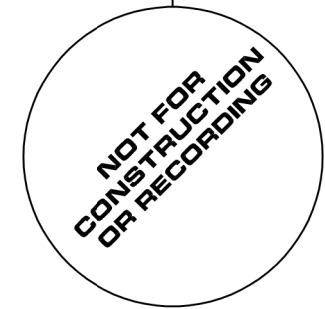

dpa
DESIGNERS OF
PROGRESSIVE
ARCHITECTURE
3719 n 75th st ste 105
scottsdale, arizona 85251
telephone 480 941 4222
www.cpaarchitects.com

drawn by: jw
project no: 25015
date: 04/15/2025

