




**FLOOR PLAN**  
SCALE: 1/16" = 1'-0"  
TOTAL BLDG. AREA = 37,085 SQ. FT.

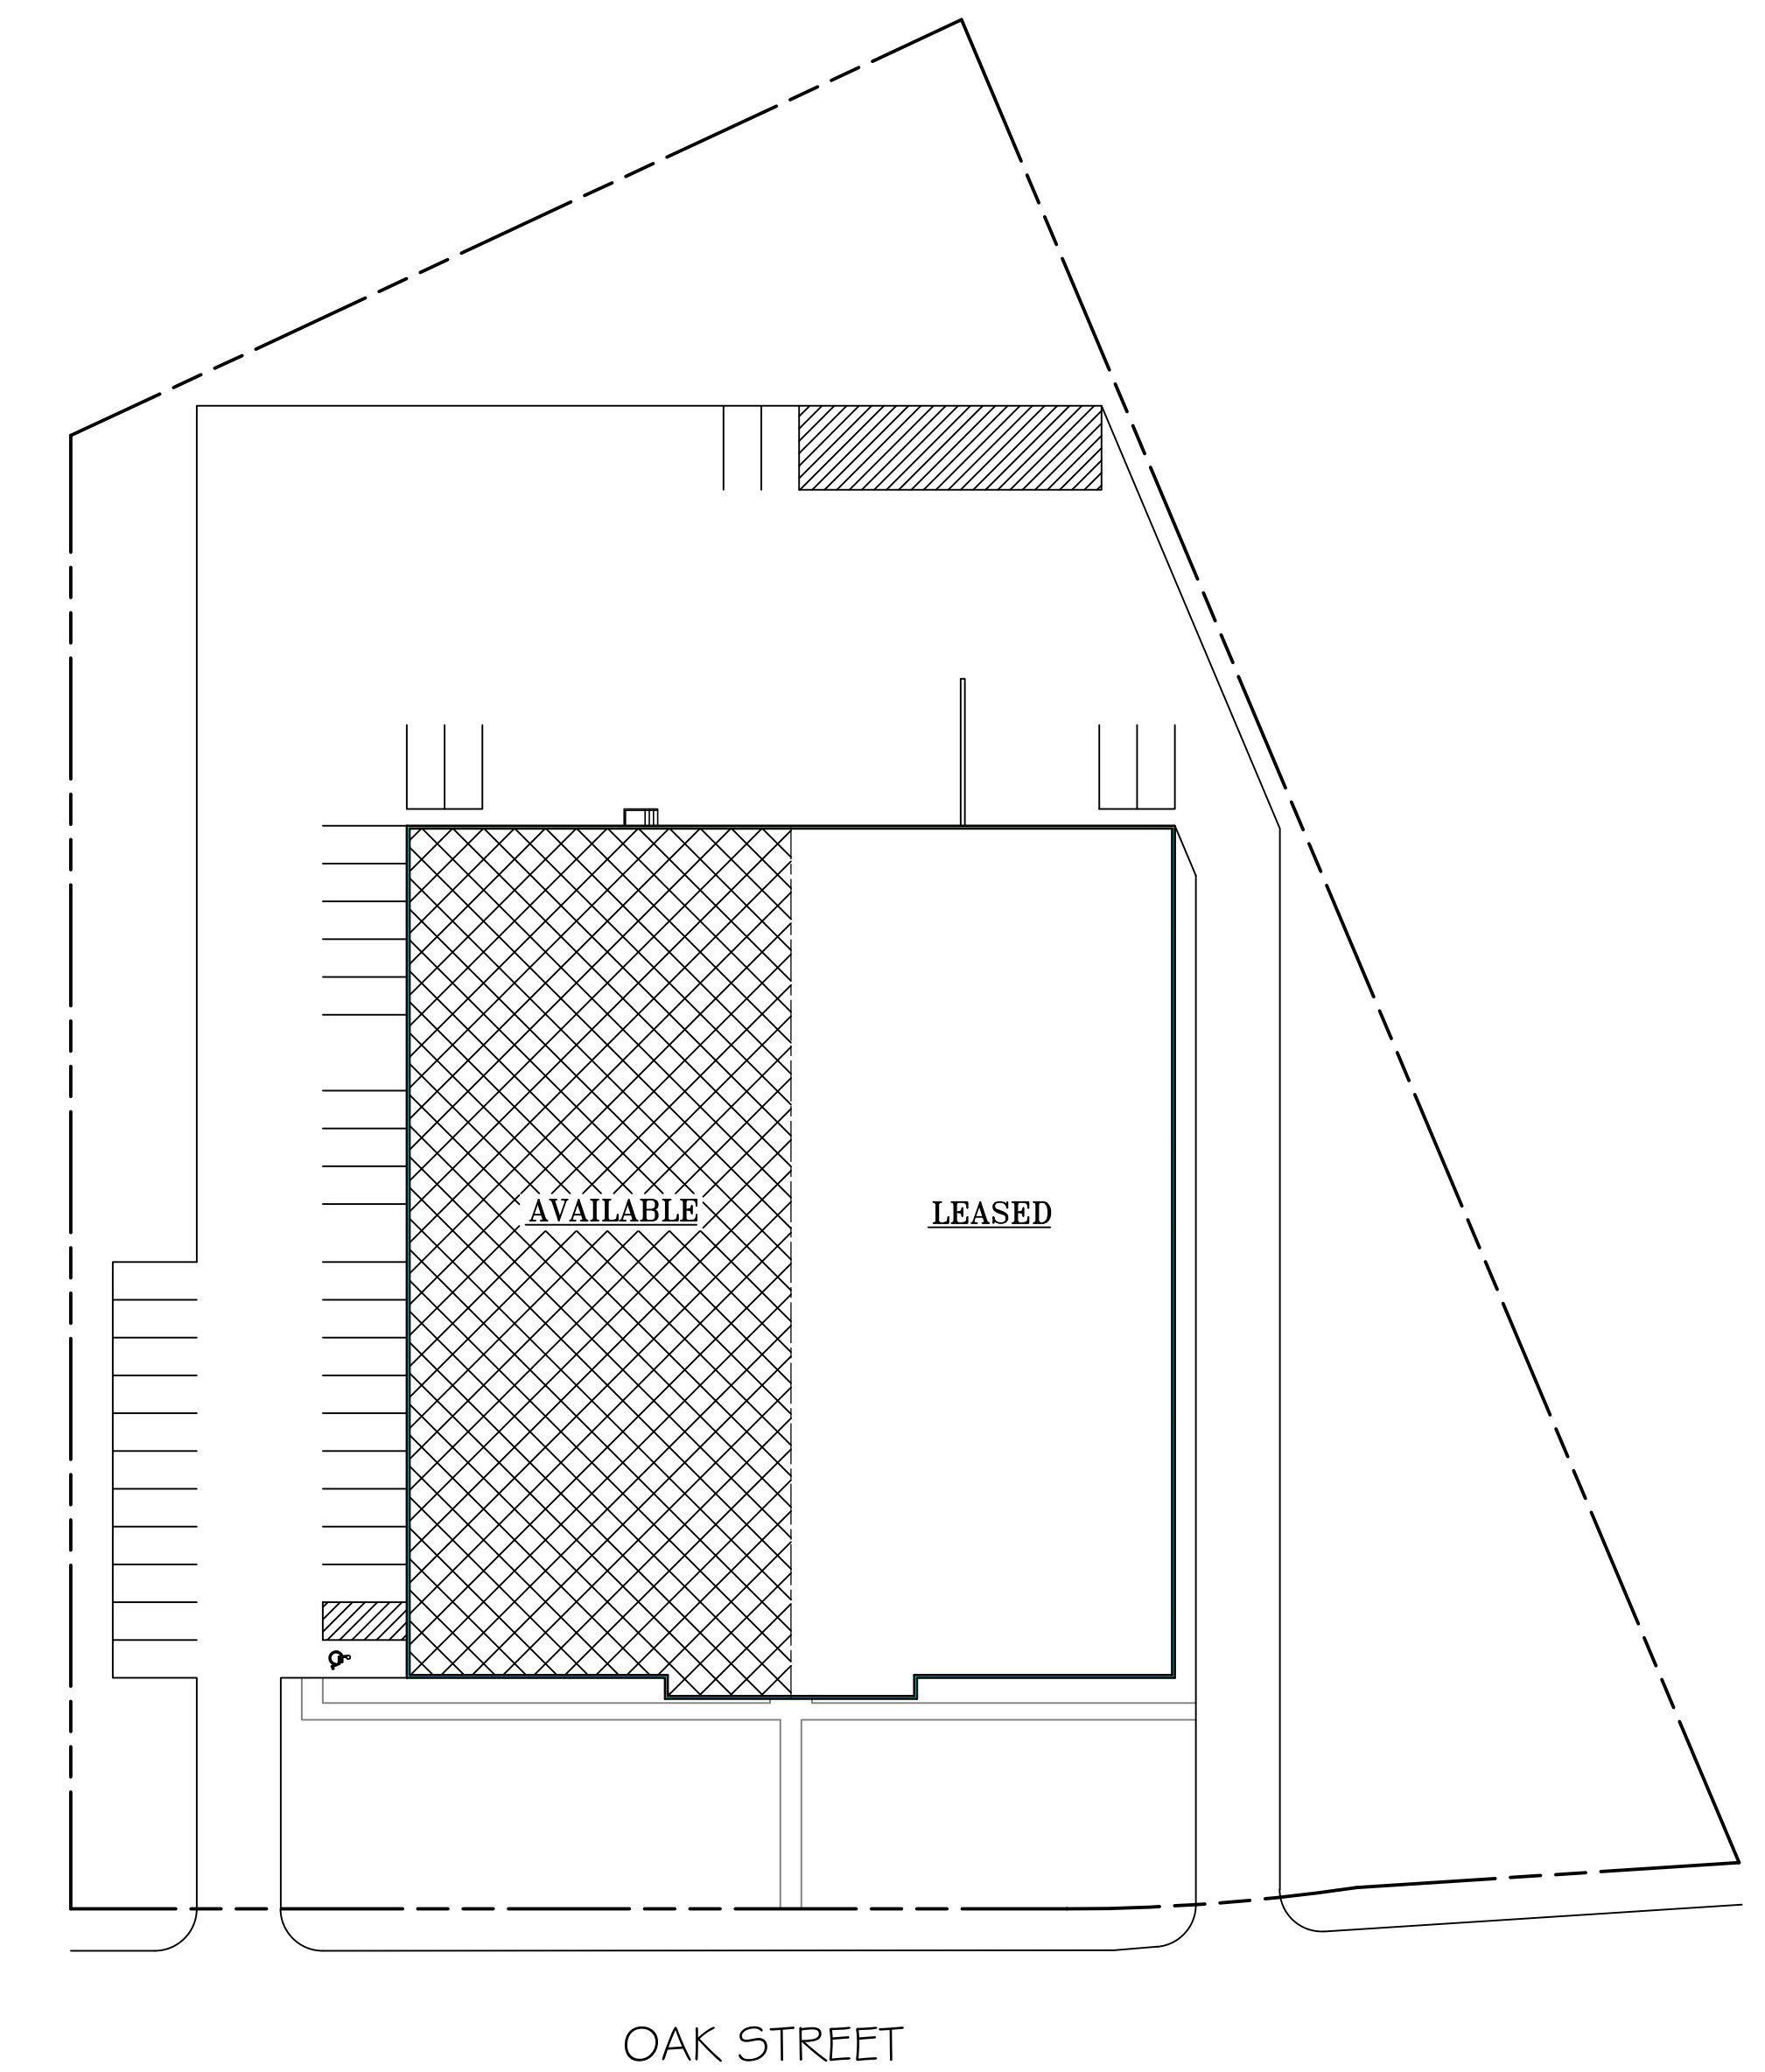


**SITE PLAN**  
SCALE: 1" = 40'-0"

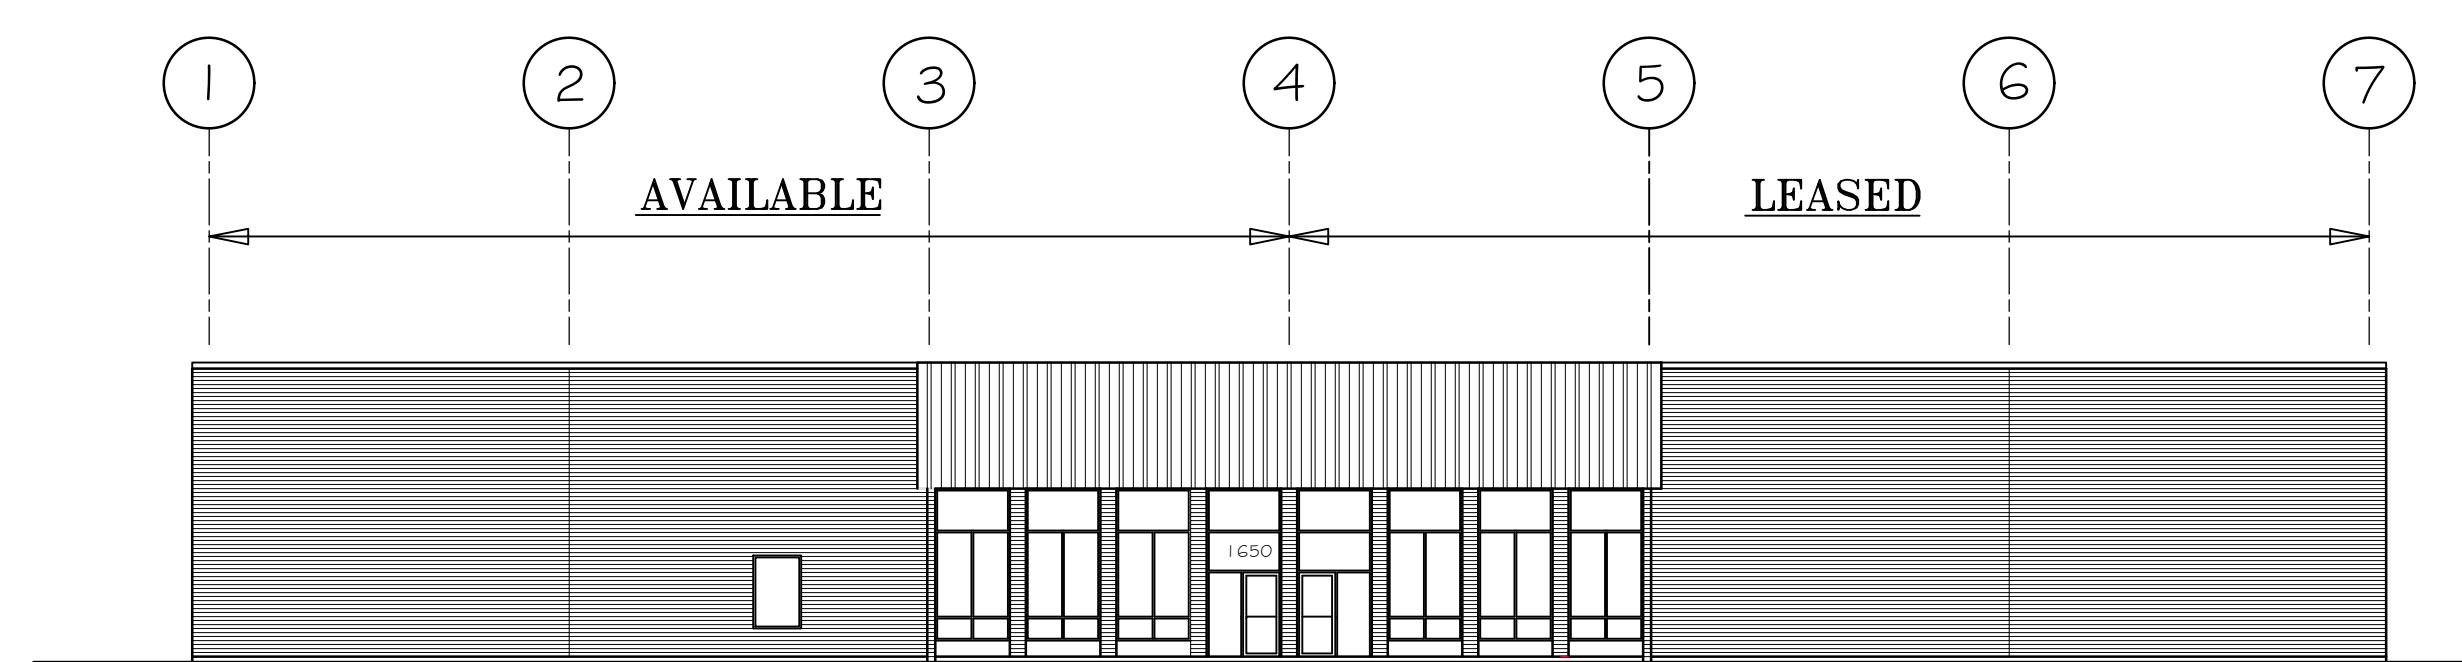


**NORTH ELEVATION**  
SCALE: 1/16" = 1'-0"

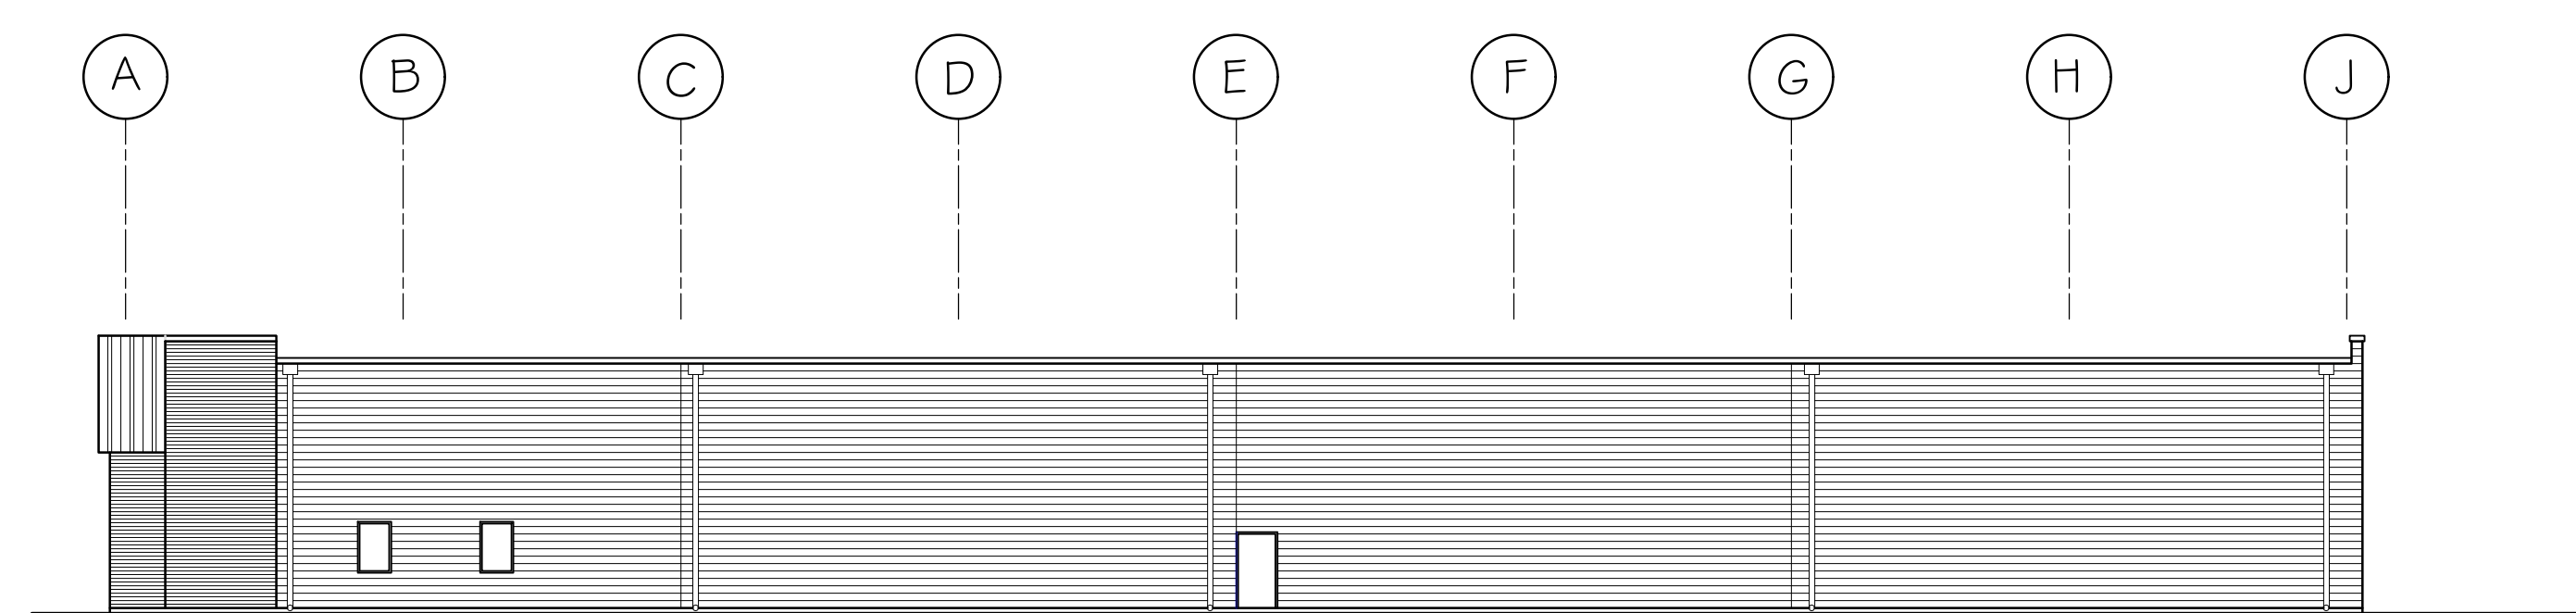

**WEST ELEVATION**  
SCALE: 1/16" = 1'-0"

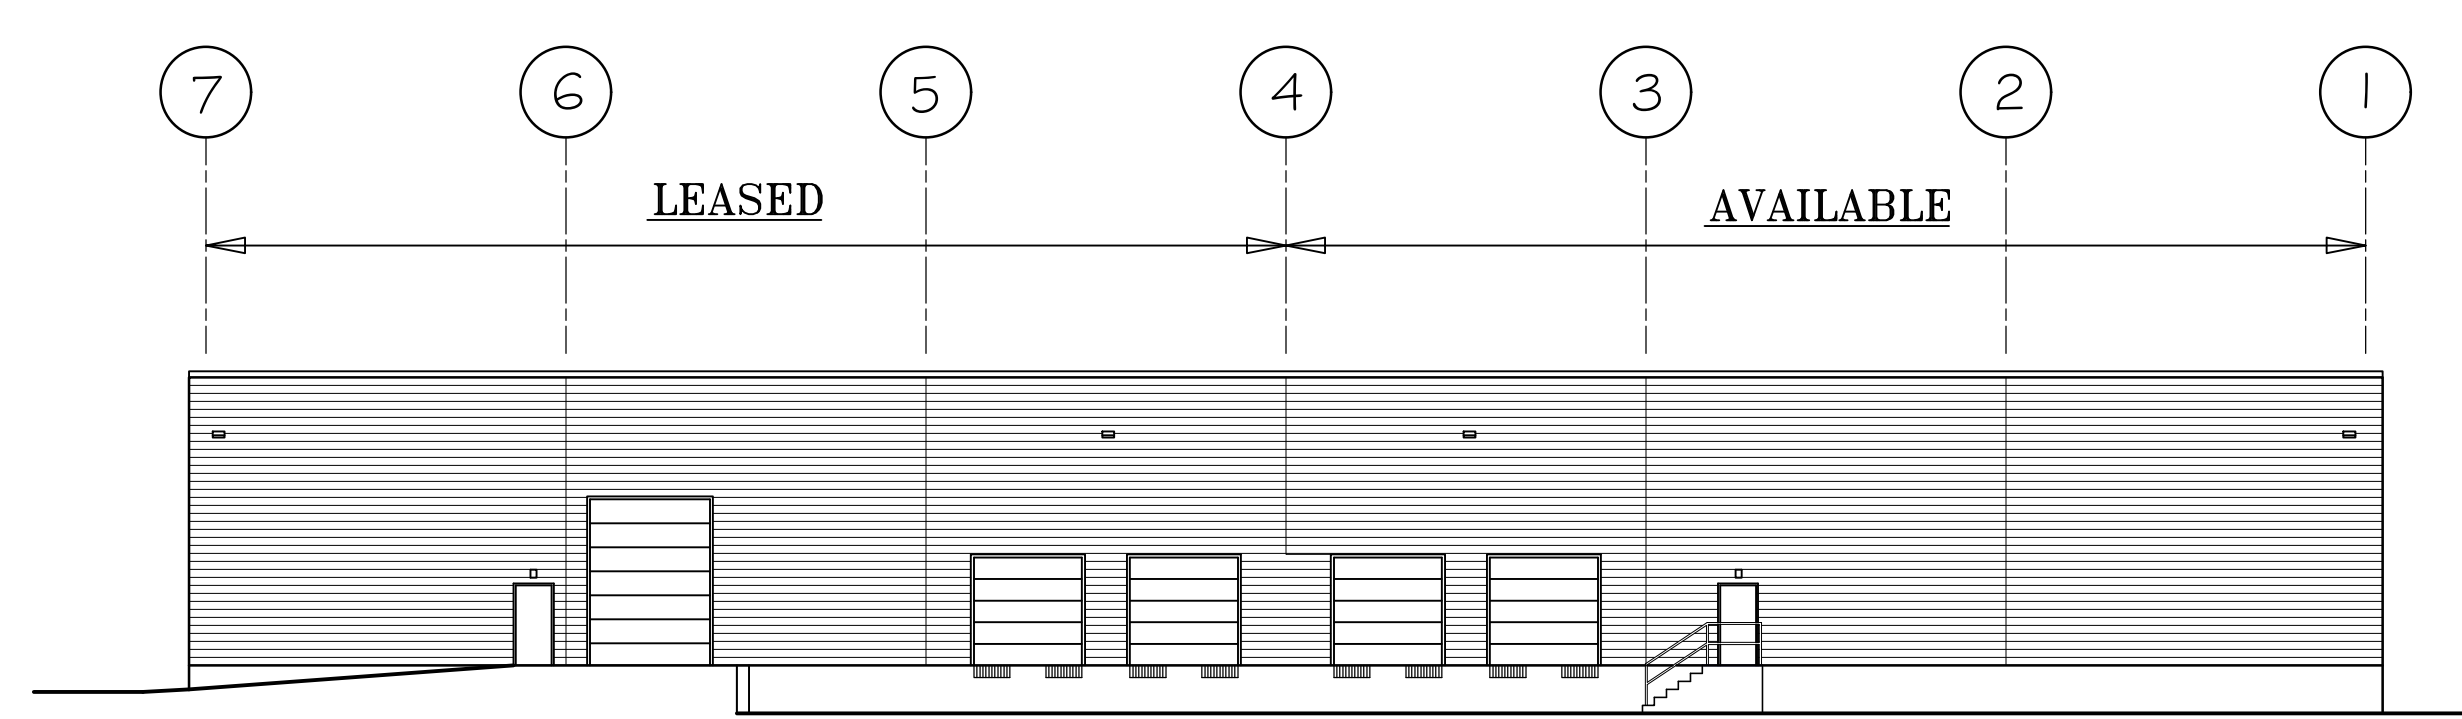

**SOUTH ELEVATION**  
SCALE: 1/16" = 1'-0"

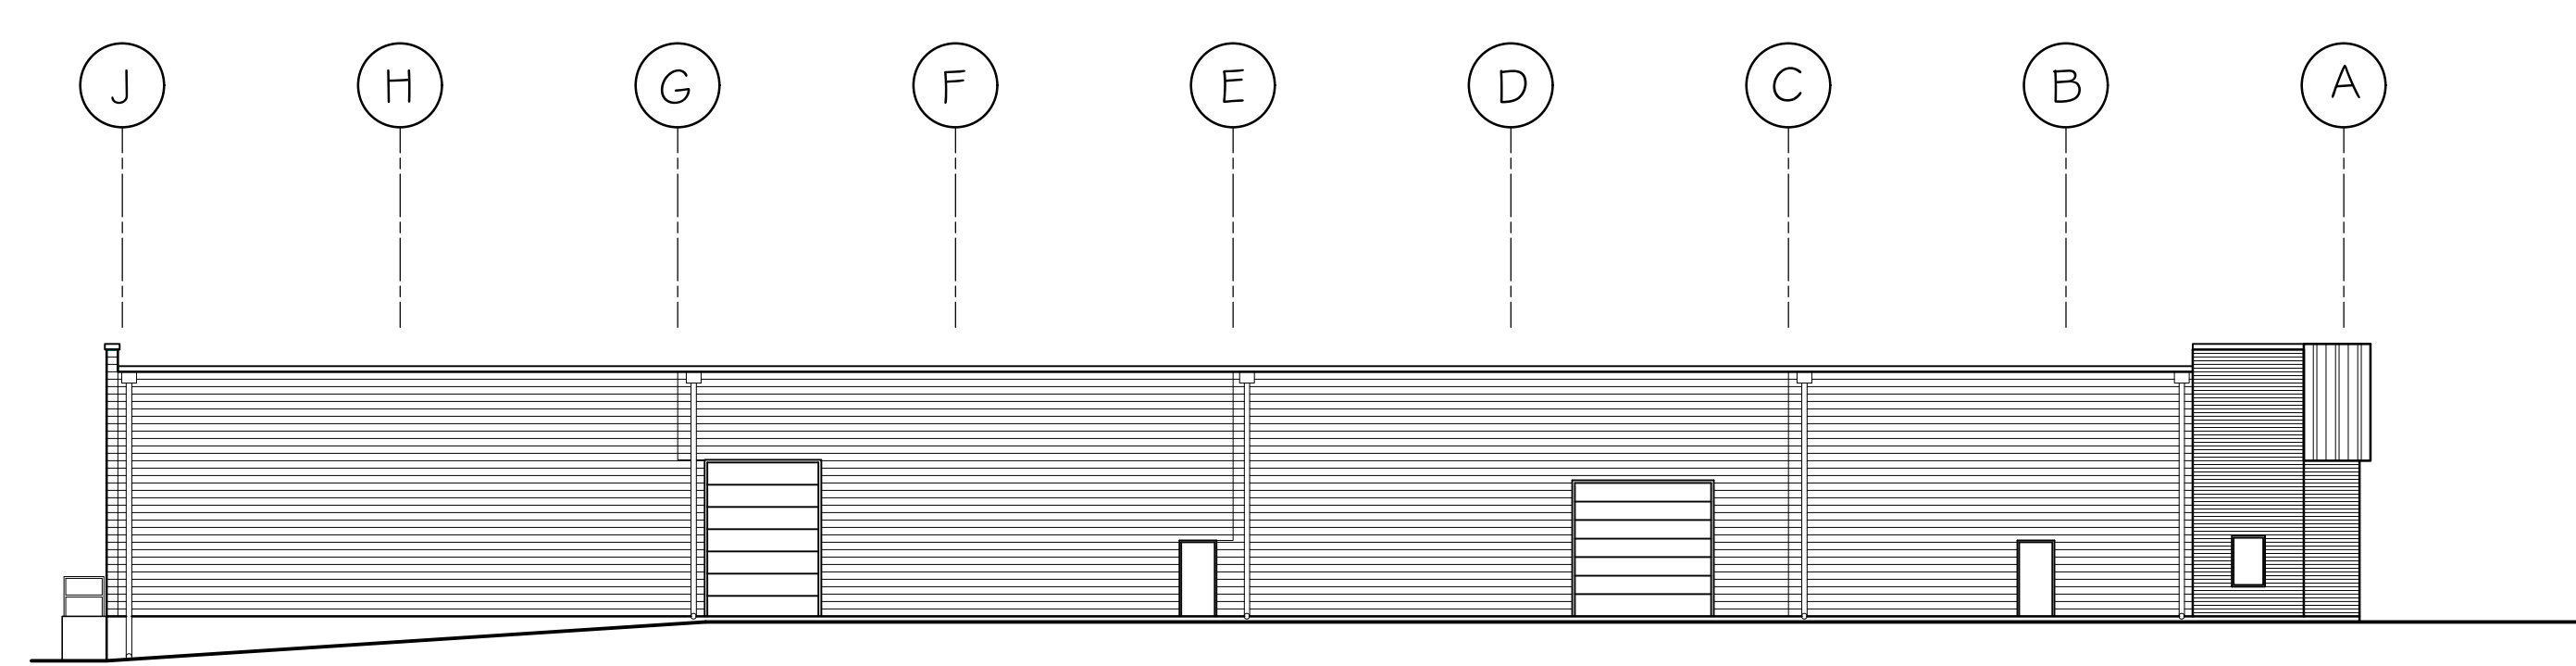

**EAST ELEVATION**  
SCALE: 1/16" = 1'-0"

<p>245 GREEN VILLAGE ROAD CHATHAM, NEW JERSEY 07926 973-257-0700</p>	<p><b>CORPORATE PARK LAKEWOOD</b> 1650 OAK STREET LAKEWOOD, NEW JERSEY</p>	<p>PROJECT NO. #05-07 DRAWN BY MGD SCALE AS NOTED DATE 03-16-2026</p>
	<p>MARKETING PLAN</p>	
	<p>MP-1</p>	
	<p>MP-1</p>	