


○ Floor Plan  
1/8" = 1'-0"



○ 245 Kenneth Drive  
Building Reference Plan  
NTS

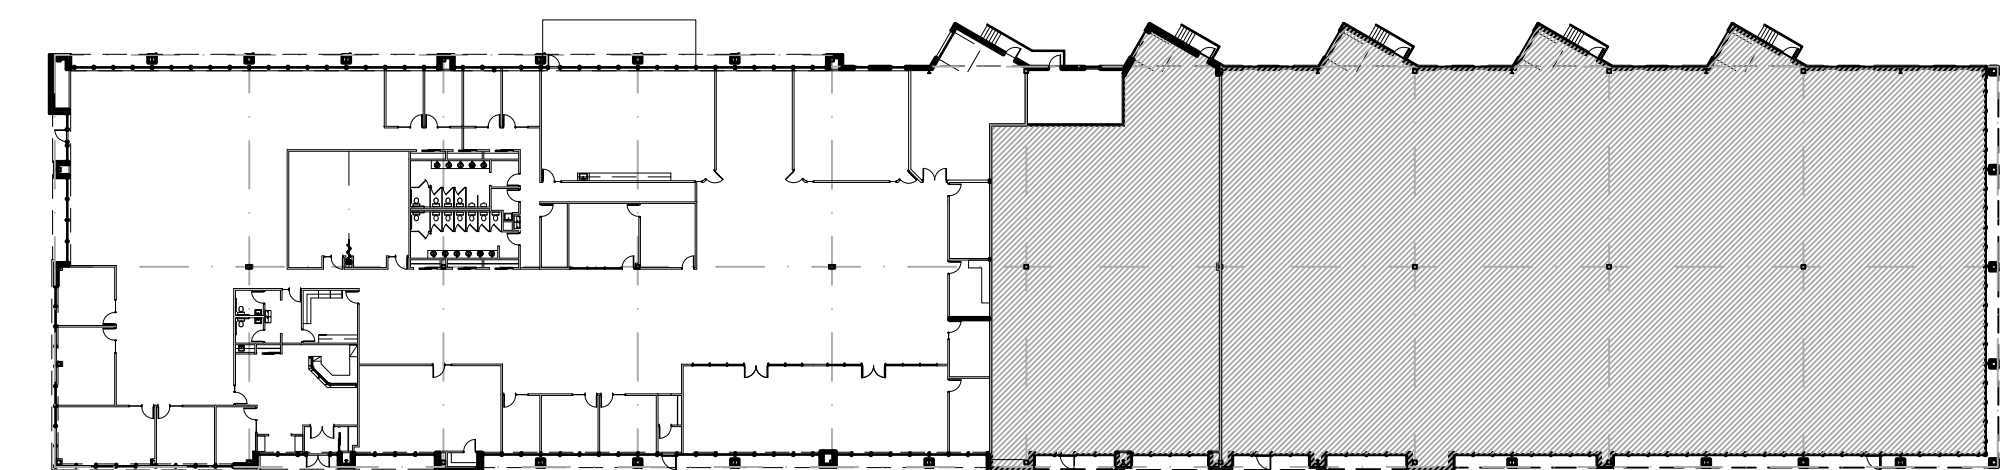

1020 Lehigh Station Road  
Henrietta, New York 14467  
585-334-1122  
www.Lefrois.com

**DRAWING ALTERATION**  
The following is an excerpt from the NYCRR Title VIII ch. II Part 69.5b and applies to this drawing:  
"It is a violation of this law for any person, unless acting under the direct supervision of a licensed architect or a licensed professional engineer, to alter an item on this document in any way. If an item bearing the seal of an architect or engineer is altered, the altering architect or engineer shall affix their seal and the notation "Altered by" followed by their signature and date of such alteration and a specific description of the alteration."

REVISIONS			
NO.	DATE	DESCRIPTION	
PROGRESS PLOT	4/5/2024		
ISSUED FOR FINAL BIDDING			
ISSUED FOR PERMIT			
ISSUED FOR CONST.			

PROJECT	LOCATION
BENEFIT RESOURCE	245 Kenneth Drive Town of Henrietta Monroe County New York

DRAWING TITLE	
Floor Plan	
SHEET NO.	SCALE: As noted
A-1	DRAWN BY: RBK
	CHECKED BY: RBK
	DATE: Apr 2024
	DRAWING: