


2 EXISTING FIRST LEVEL FLOOR PLAN
 2,414 SQFT INTERIOR
 746 SQFT EXTERIOR
 SCALE : 1/4"=1'-0"

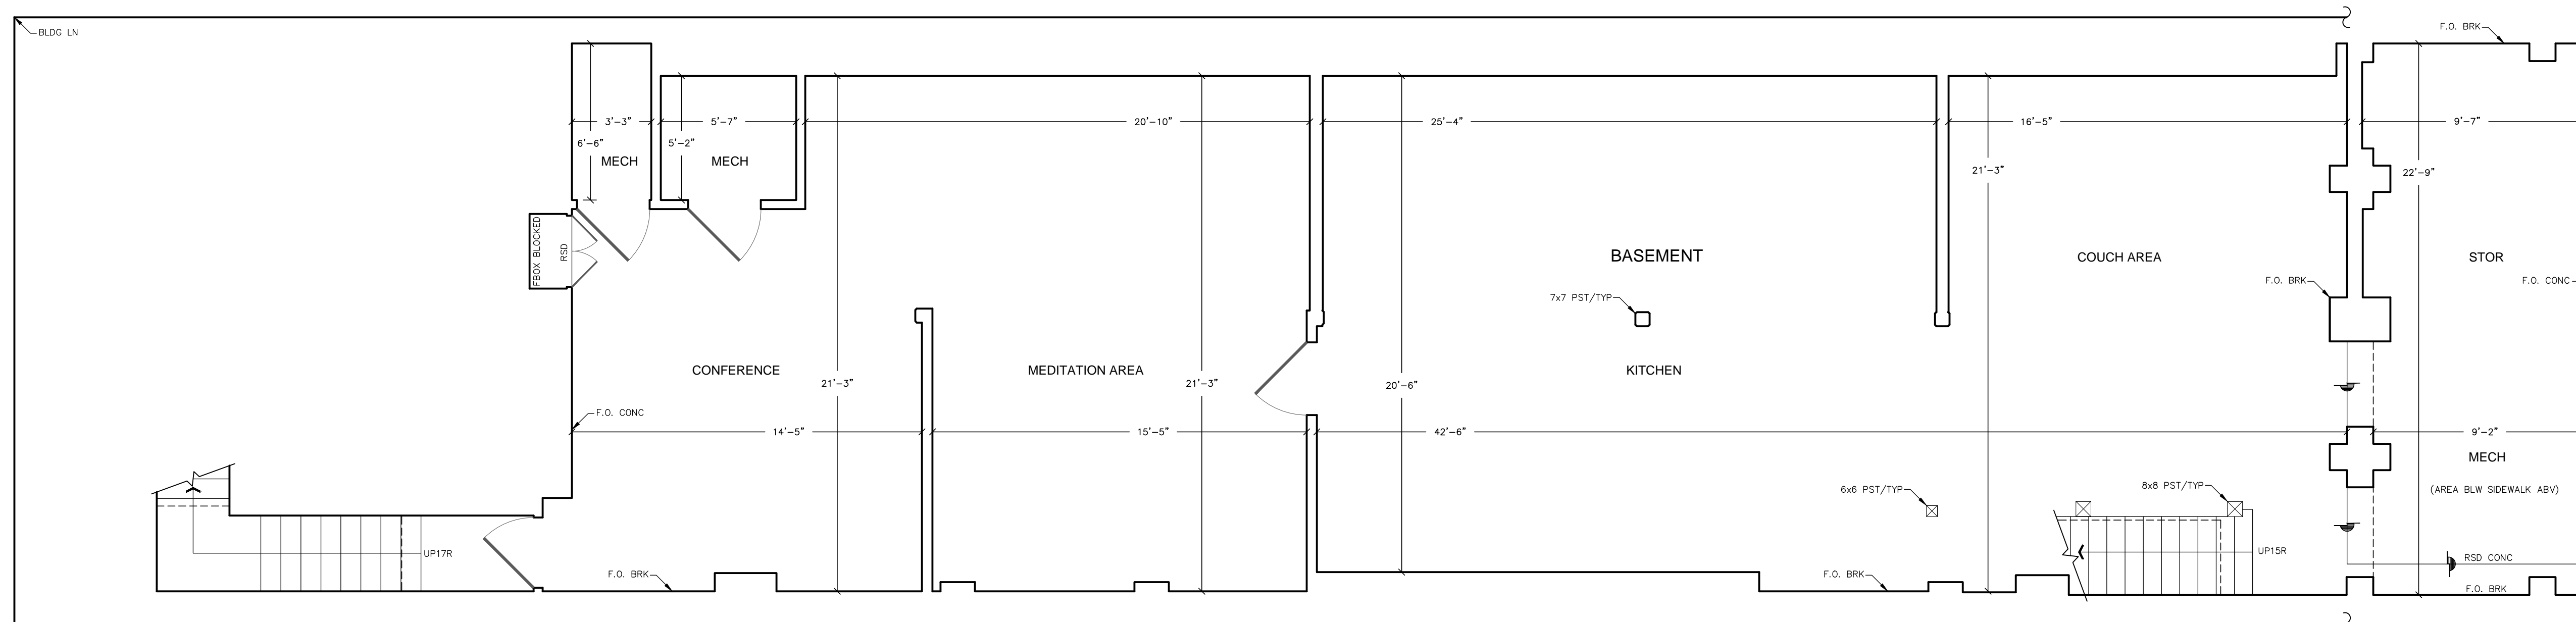


1 EXISTING BASEMENT LEVEL FLOOR PLAN
 2,143 SQFT INTERIOR
 SCALE : 1/4"=1'-0"

EXISTING FLOOR PLANS

2222 BUSH STREET, SAN FRANCISCO, CA. 94115

A1.1

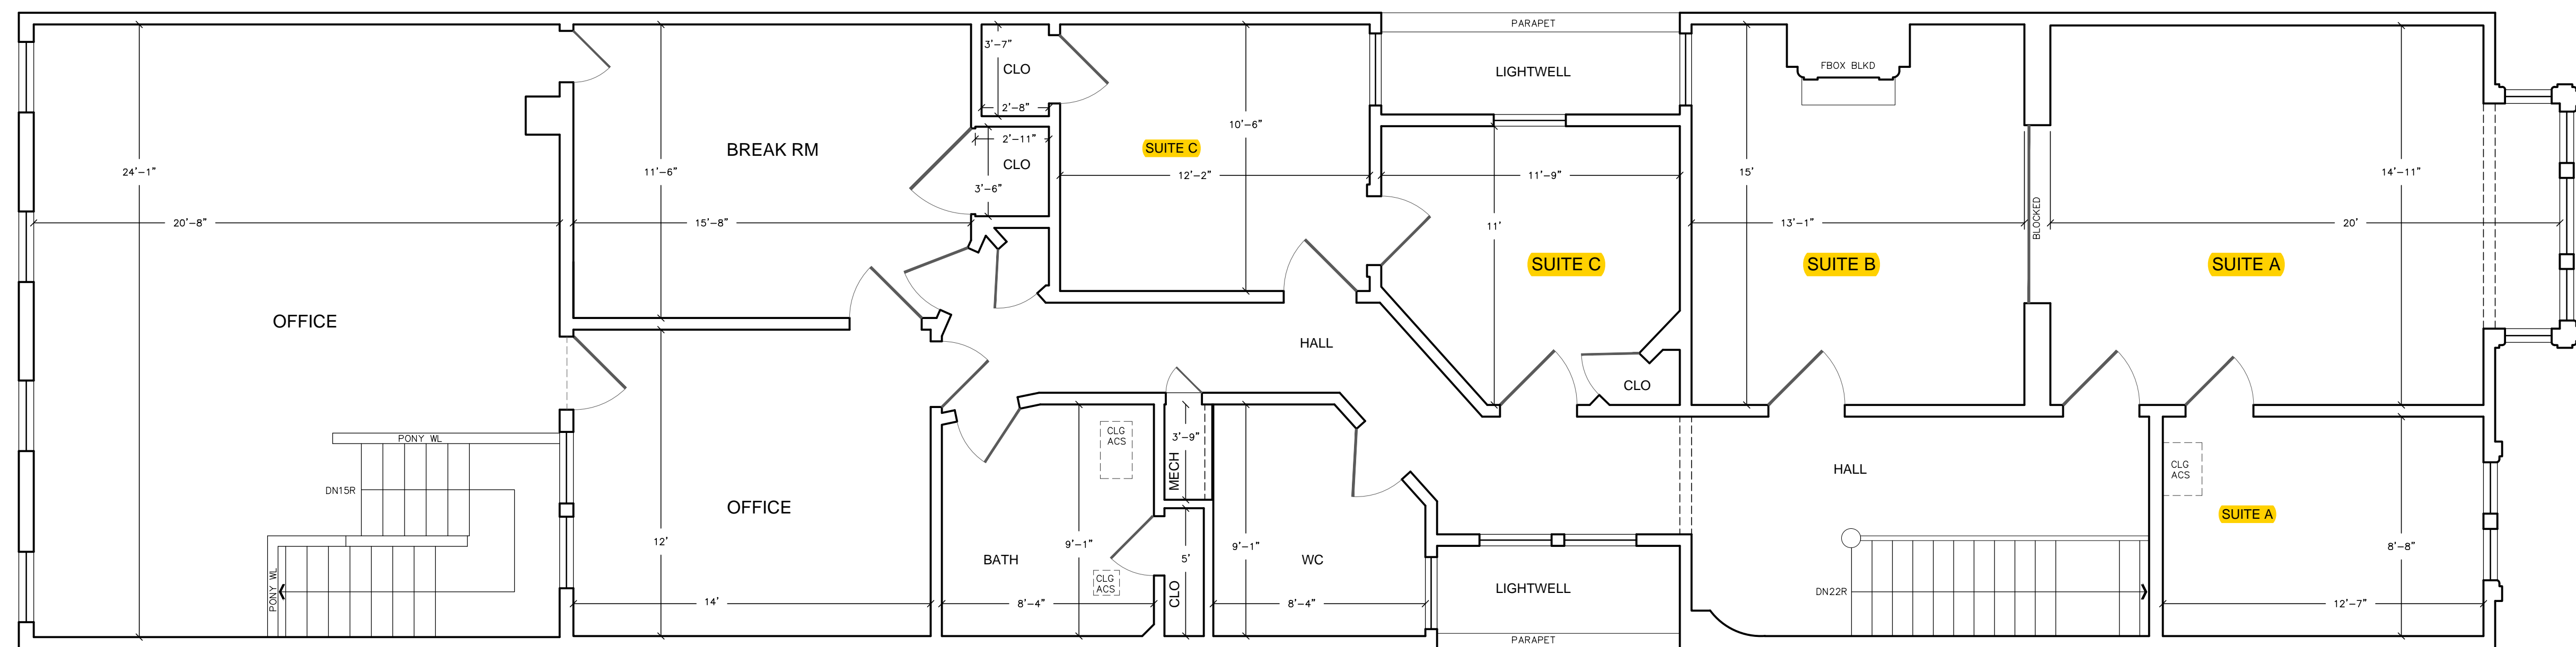

① EXISTING SECOND LEVEL FLOOR PLAN
 2,379 SQFT INTERIOR
 86 SQFT EXTERIOR
 SCALE : 1/4"=1'-0"

EXISTING FLOOR PLAN

2222 BUSH STREET, SAN FRANCISCO, CA. 94115

A1.2

THIS IS A BASIC FLOOR PLAN:
 MAJOR STRUCTURAL DETAILS ONLY.