


13A MAIN STREET, SPARTA, NJ

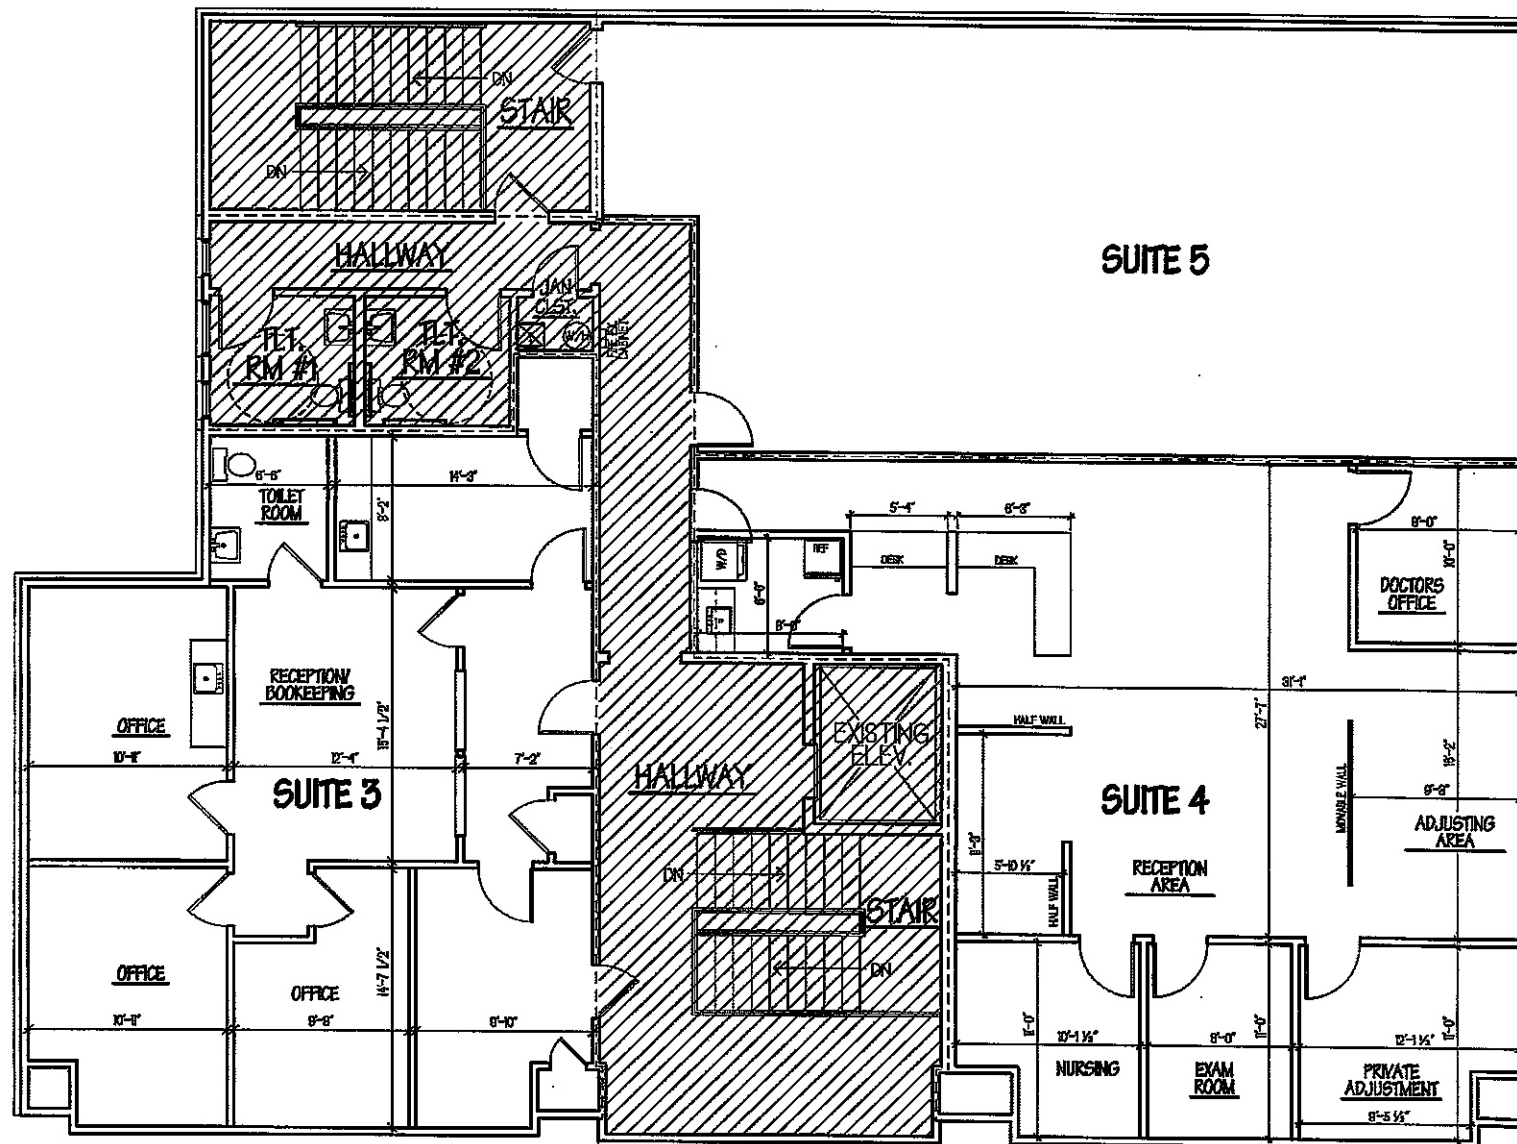

SECOND FLOOR PLAN

SCALE: 3/32" = 1'-0"

TOTAL AREA = 5,056 SQFT



GEORGE A. HELD, AIA
& ASSOCIATES

ARCHITECTS & PLANNERS

800 GETTY AVENUE
SUITE 307
CLIFTON, NEW JERSEY 07011

tel. 973-772-1553
fax. 973-772-7928
email gaheld@aia.com
web www.gaheld.com

George A. Held, AIA

nj lic.	C7222
ri lic.	2187
ma lic.	10416
n.c.c.b. cert.	30196
nj plan. lic.	2595

John DeThomask, AIA

nj lic.	10413
nj plan. lic.	4690

valid if sealed

project

13B MAIN STREET
SPARTA, NJ

drawing title
SECOND FLOOR PLAN

date	drawn	checked
08/08/26	JB	GH
revisions		date

project	sheet
2144	3 of 3

COMPRISED OF: GEORGE A. HELD, AIA, L.A. 10/10/10
REPRODUCTION OF THIS DRAWING WITHOUT WRITTEN PERMISSION
FROM GEORGE A. HELD, AIA'S ASSOCIATES IS PROHIBITED
DUE TO THE RAREBURY NATURE OF REPRODUCTION
DO NOT BLAME THESE DRAWINGS

3RD FLOOR 2 DRAWINGS