


**"THE DISTRICT"
 FLEX-WAREHOUSE BUILDING ONE
 2591 MCNEIL ROAD, FORT PIERCE, FL**

REVISIONS	DATE

Contract	
Permit	
Bid	
Date	5/27/24
Scale	AS NOTED
Drawn	HT
Job	2024-15

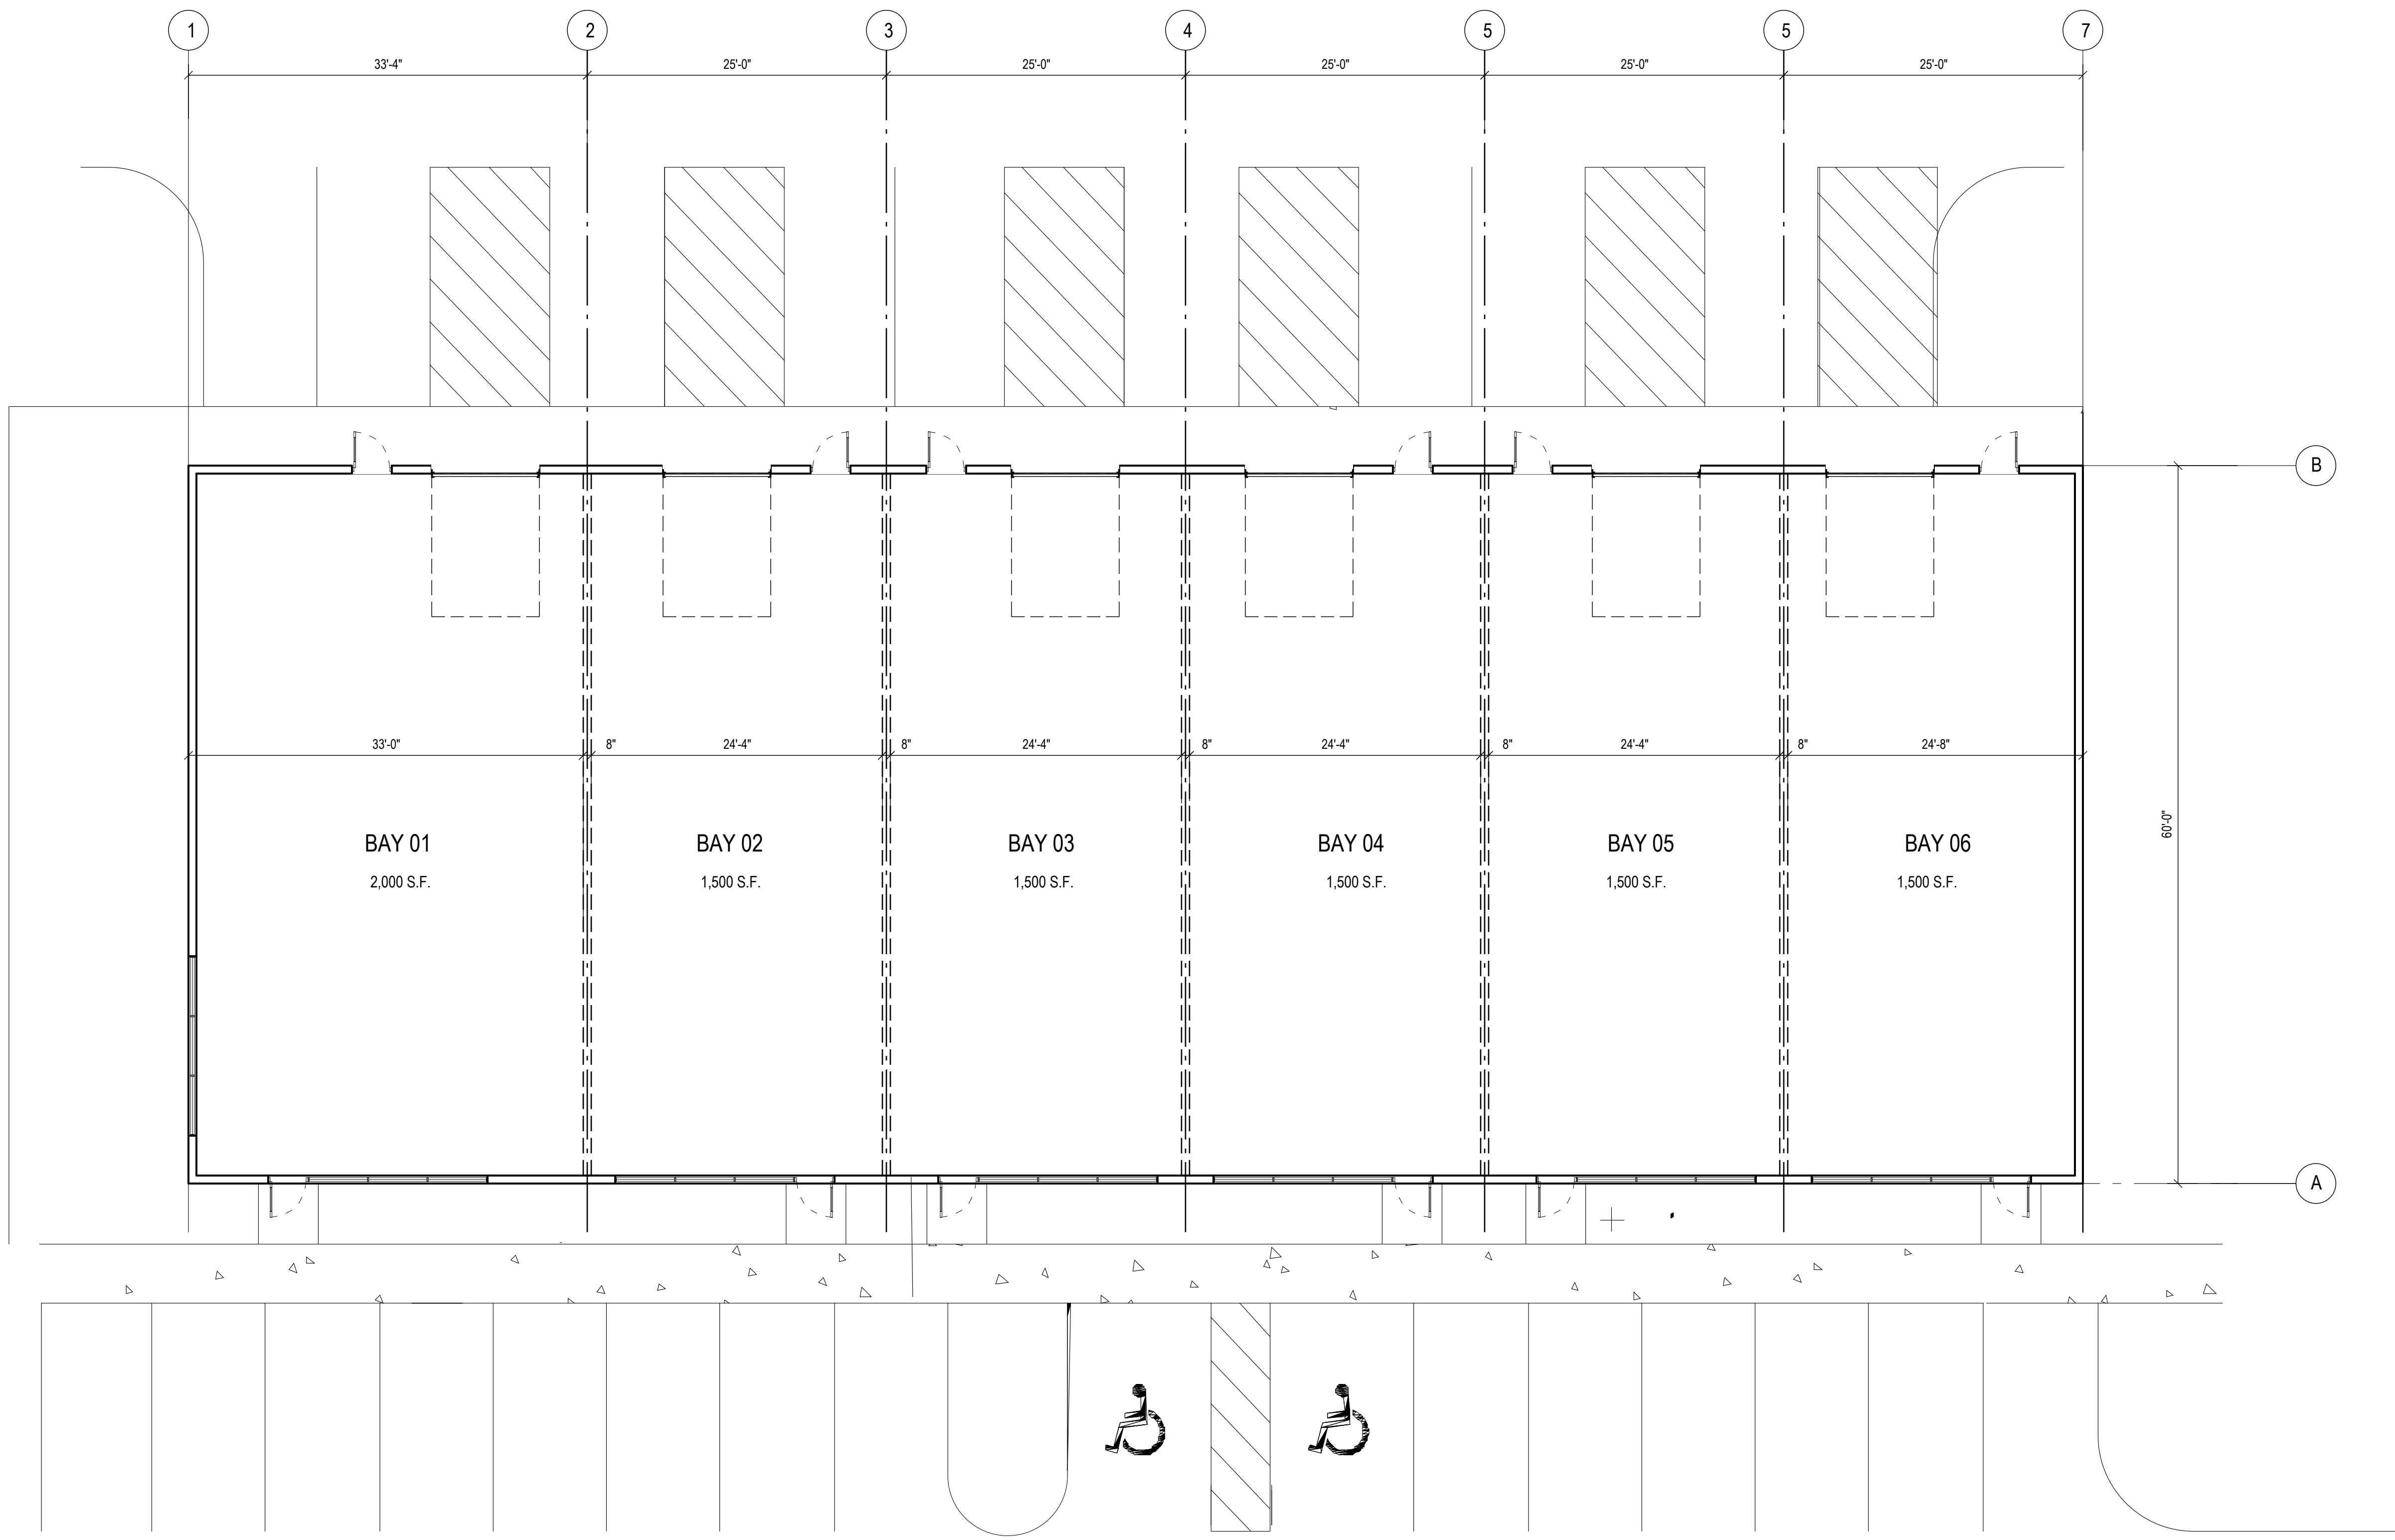


FLOOR PLAN - BUILDING 1
 1/8" = 1'-0"

**"THE DISTRICT"
 FLEX-WAREHOUSE BUILDING TWO
 2591 MCNEIL ROAD, FORT PIERCE, FL**

REVISIONS	DATE

Contract
Permit
Bid
Date 5/27/24
Scale AS NOTED
Drawn HT
Job 2024-15

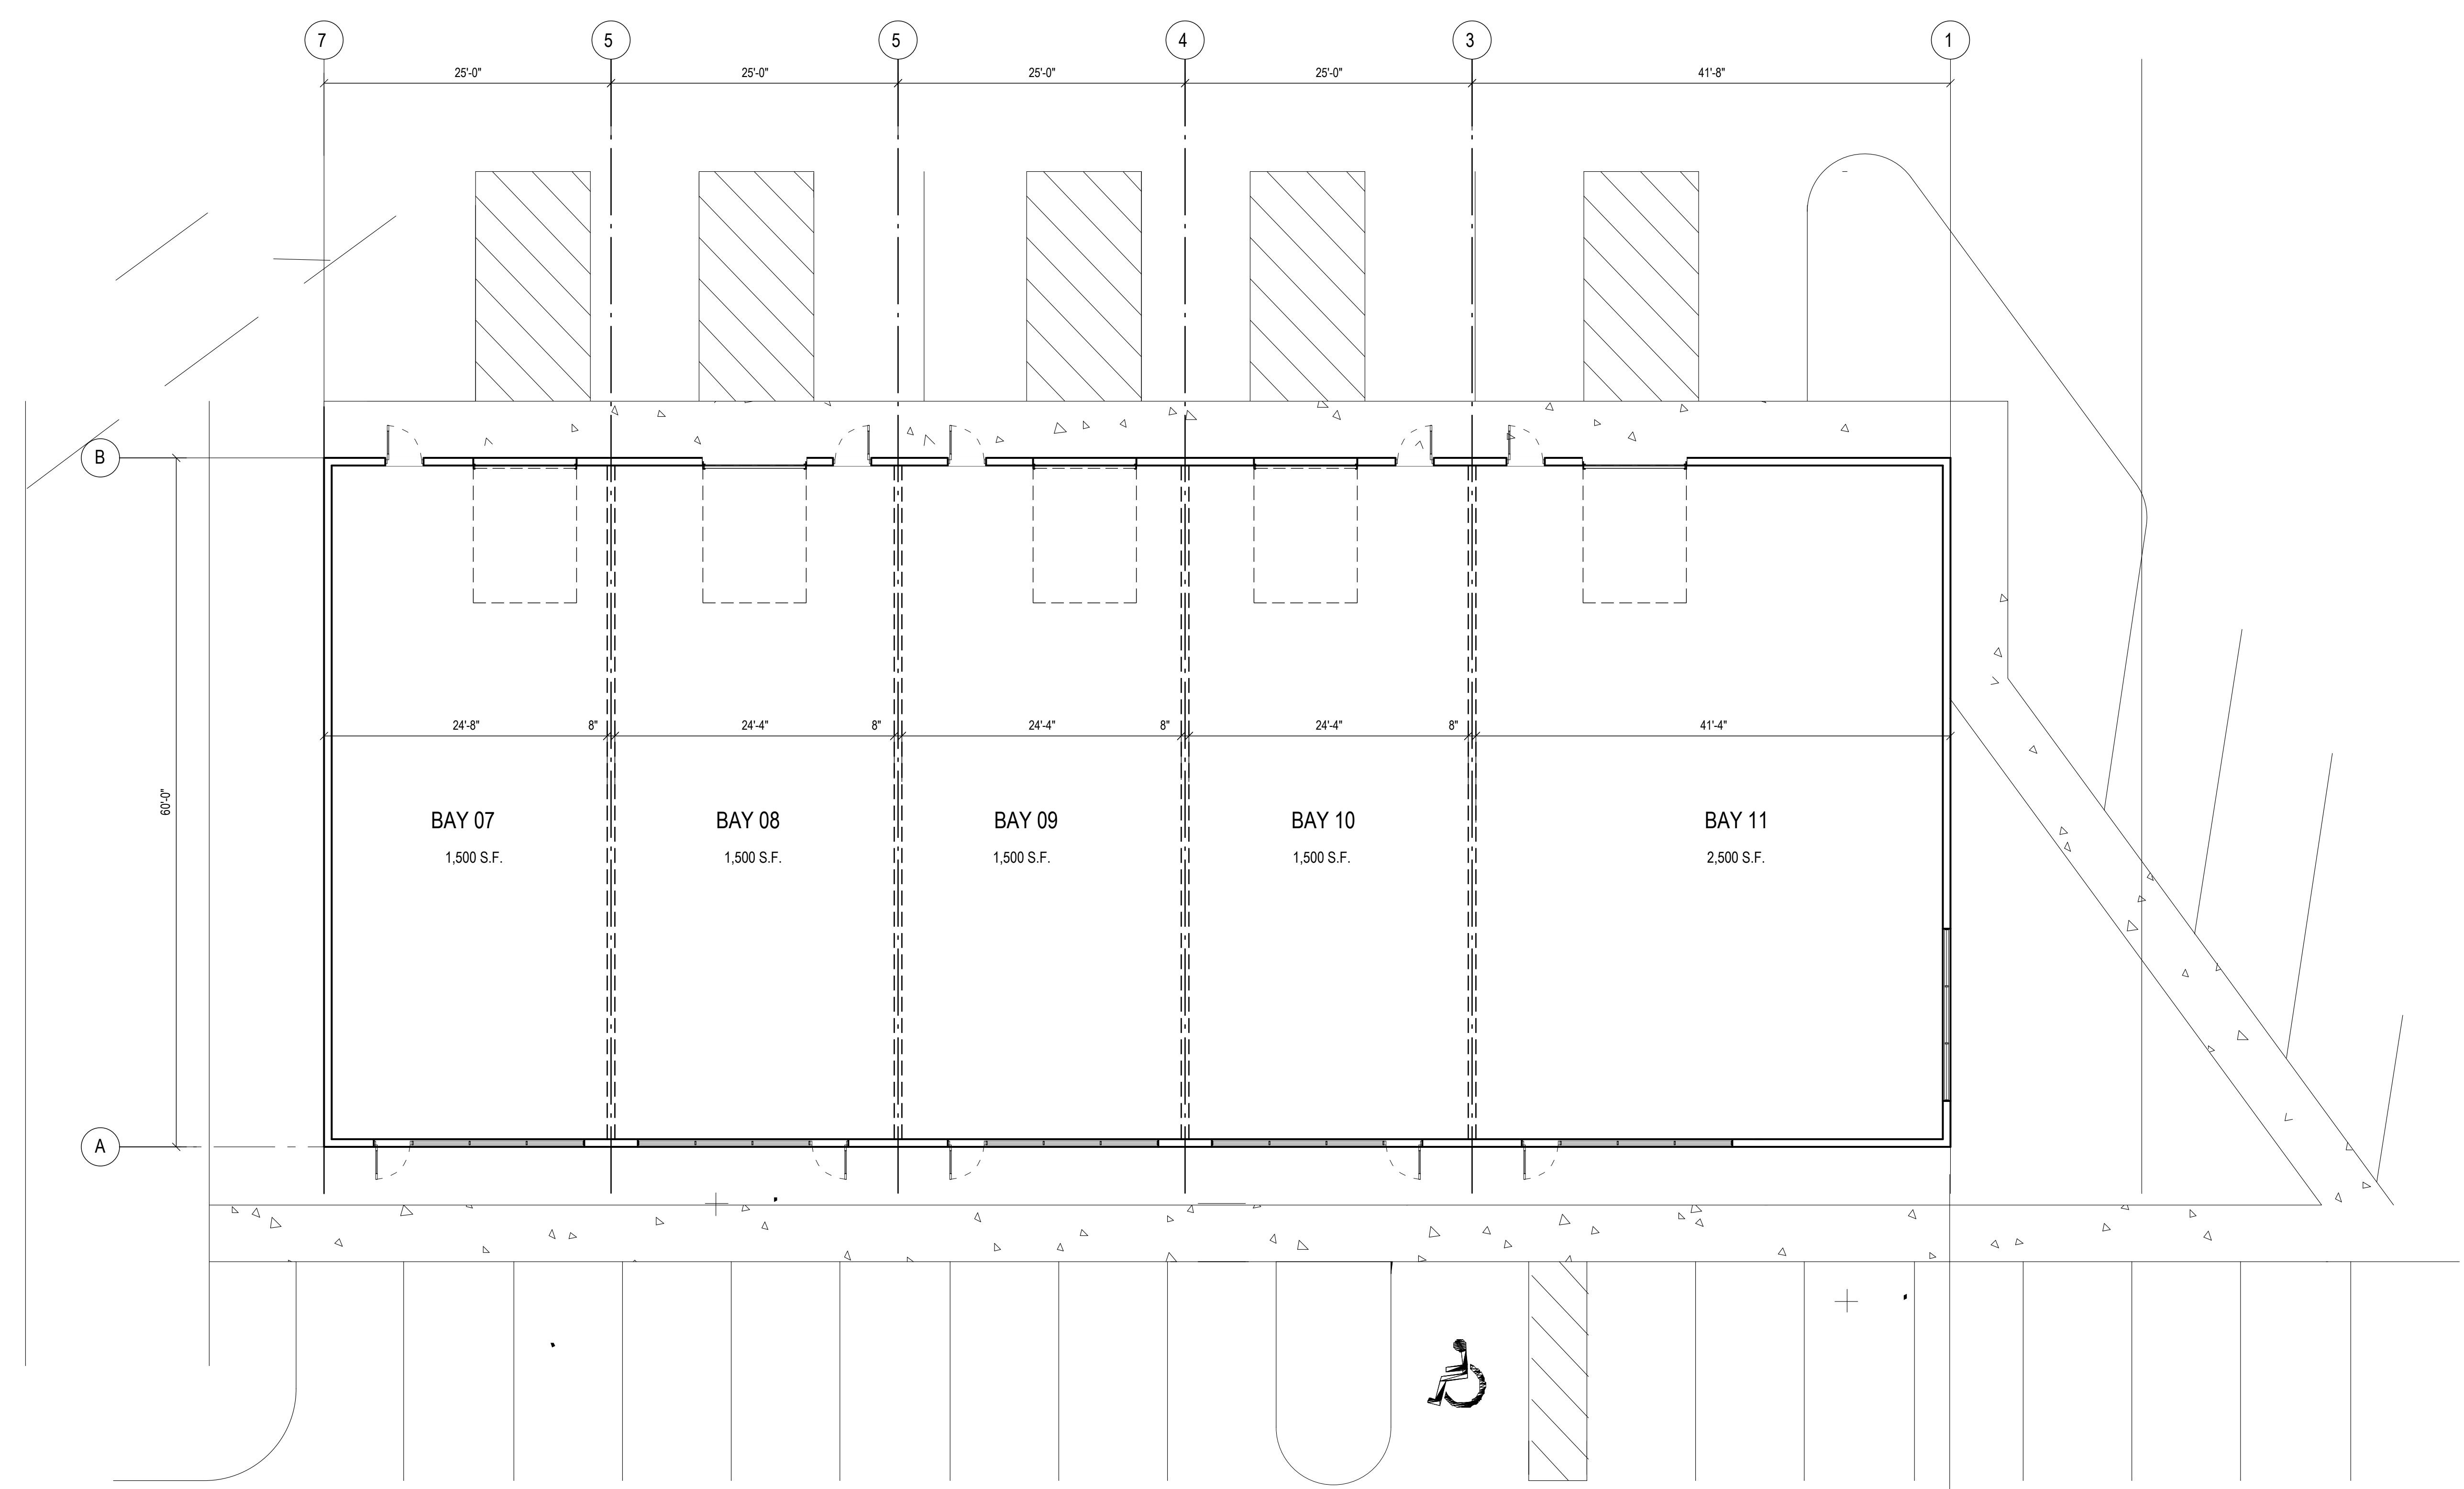

FLOOR PLAN - BUILDING 2
 1/8" = 1'-0"