


 
 
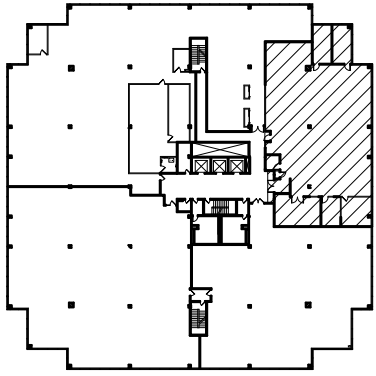
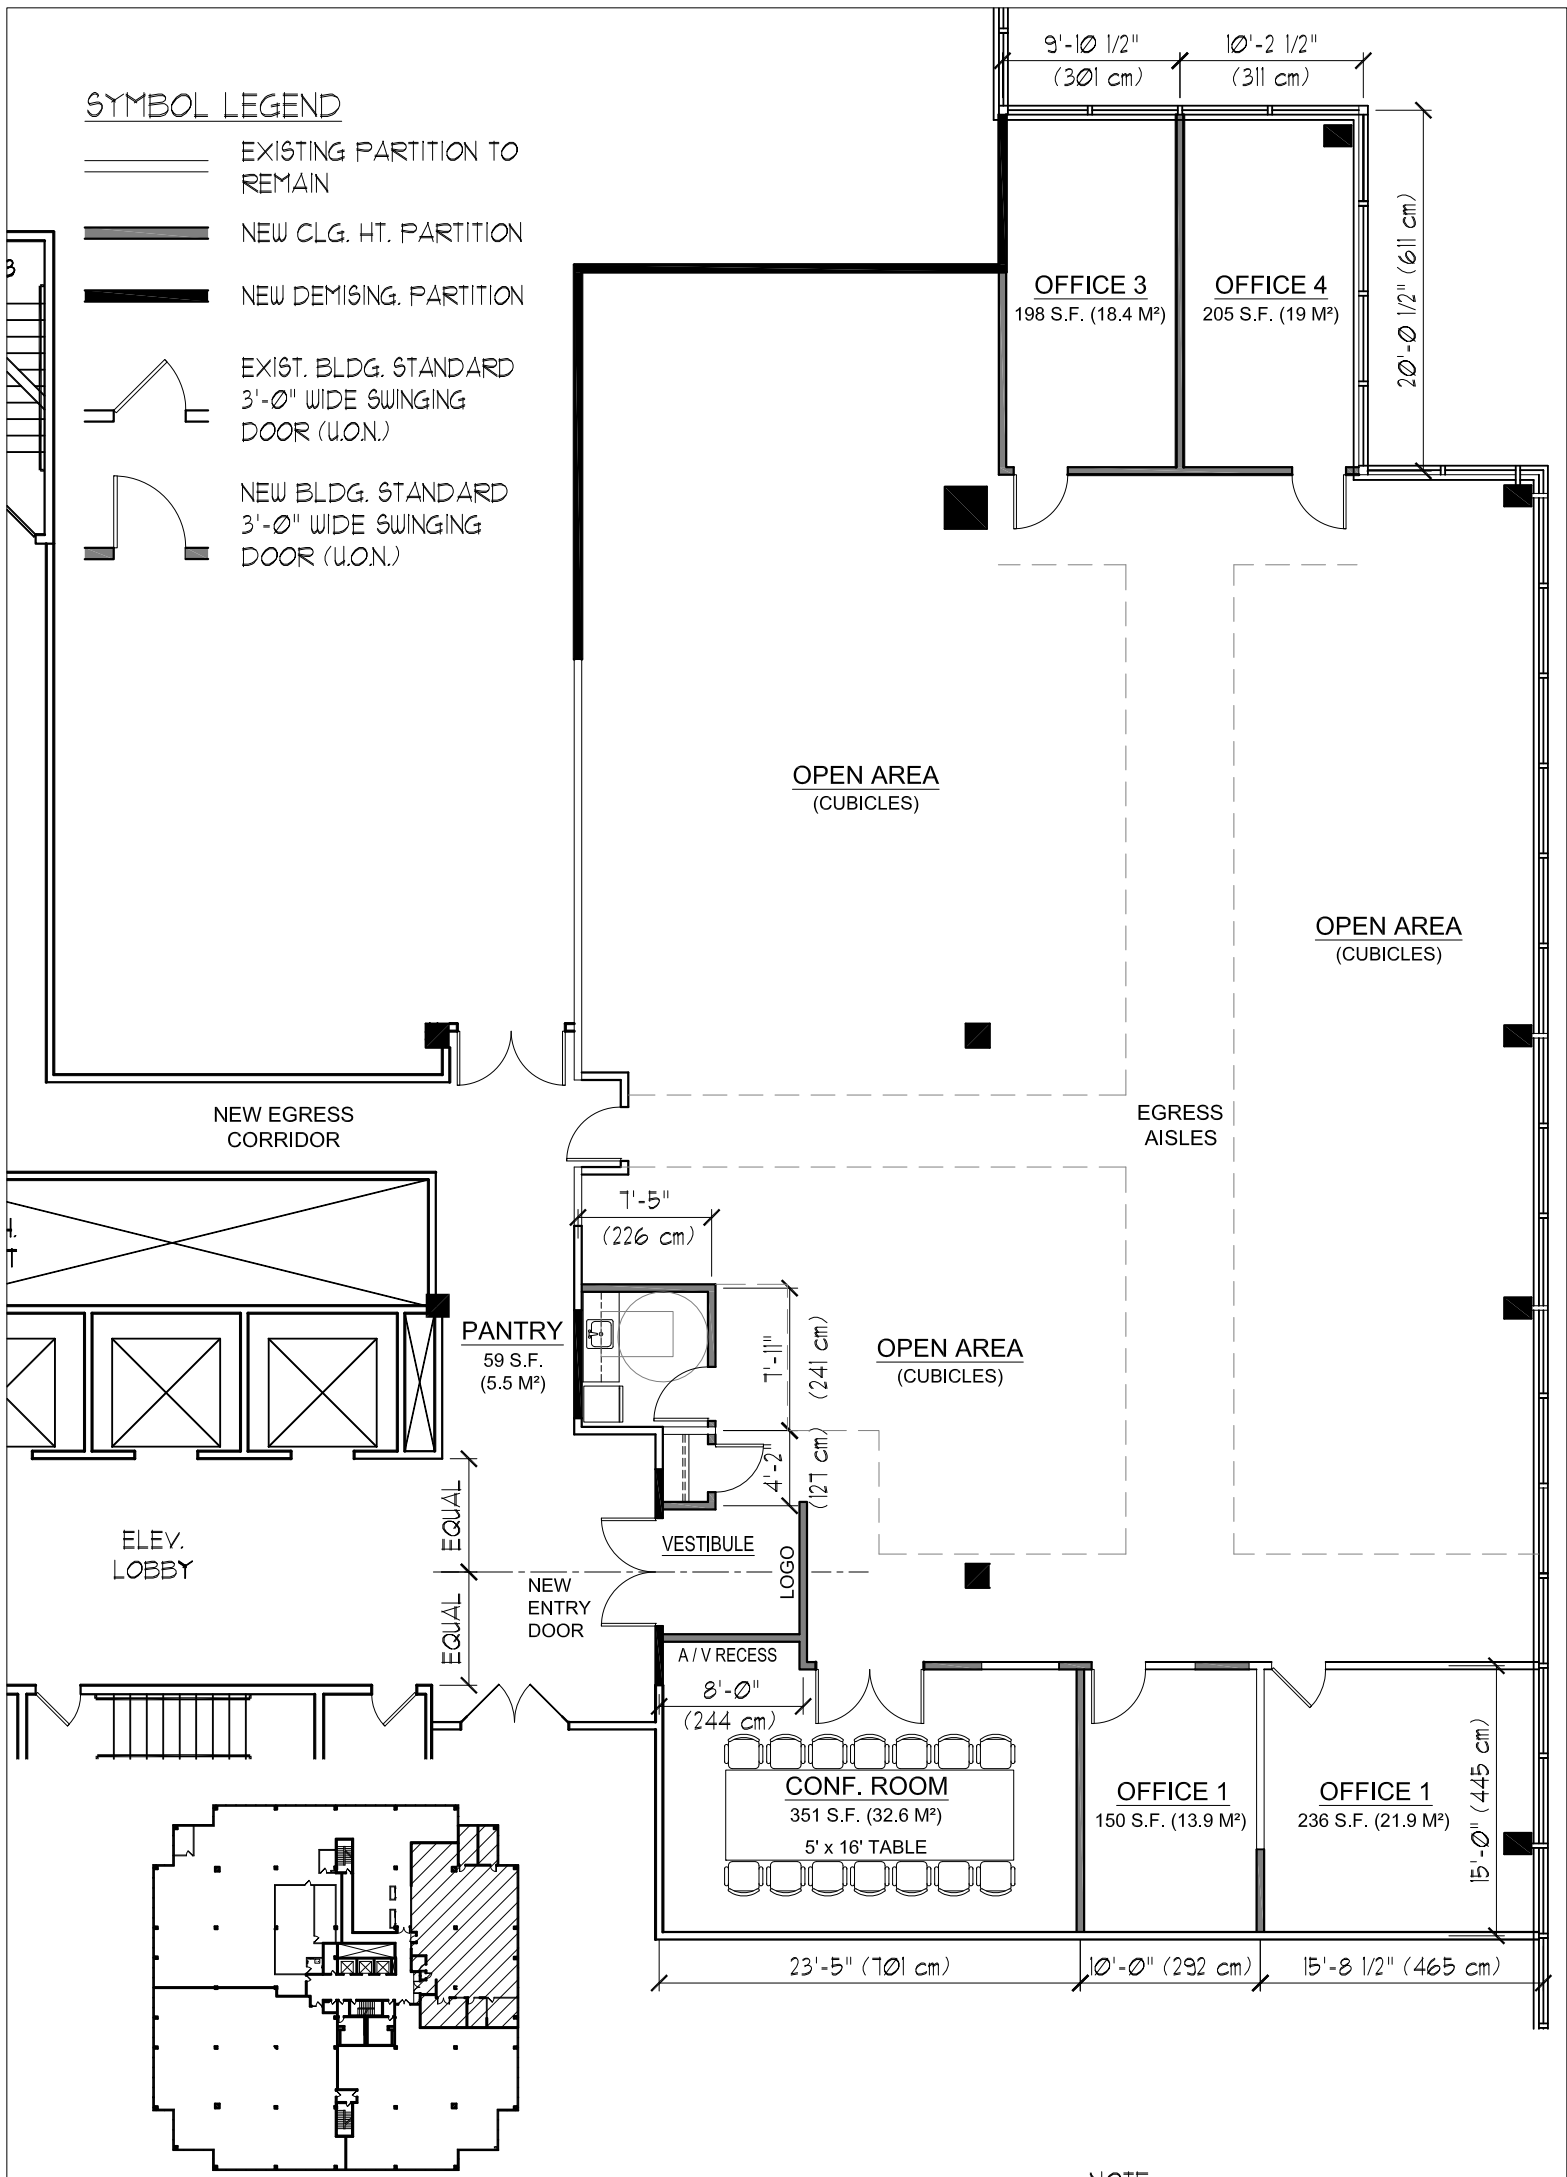


SYMBOL LEGEND

-  EXISTING PARTITION TO REMAIN
-  NEW CLG. HT. PARTITION
-  NEW DEMISING. PARTITION
-  EXIST. BLDG. STANDARD 3'-0" WIDE SWINGING DOOR (U.O.N.)
-  NEW BLDG. STANDARD 3'-0" WIDE SWINGING DOOR (U.O.N.)



KEY PLAN
NOT TO SCALE

NOTE:
ALL DIMENSIONS ON THIS PLAN ARE "PLUS/MINUS" AS EXISTING CONDITIONS HAVE NOT BEEN FIELD VERIFIED.

PROJECT:
JIANGNAN
65 CHALLENGER RD - 4th FLOOR
RIDGEFIELD PARK, NJ

DRAWING TITLE:
PRELIMINARY FLOOR PLAN

DRAWING NO: SK-2	PROJECT NO: 14-031
---------------------	-----------------------

KABR GROUP
85 CHALLENGER ROAD
RIDGEFIELD PARK, NJ

SCALE: 3/32"=1'-0" @ 8 1/2" x 14"
DATE: APRIL 14, 2014



16 Highwood Avenue, Englewood, NJ 07631
201.816.1818 Fax 201.816.0212