



01 FRONT ELEVATION (NORTH)

SCALE: 1/8" = 1'-0"

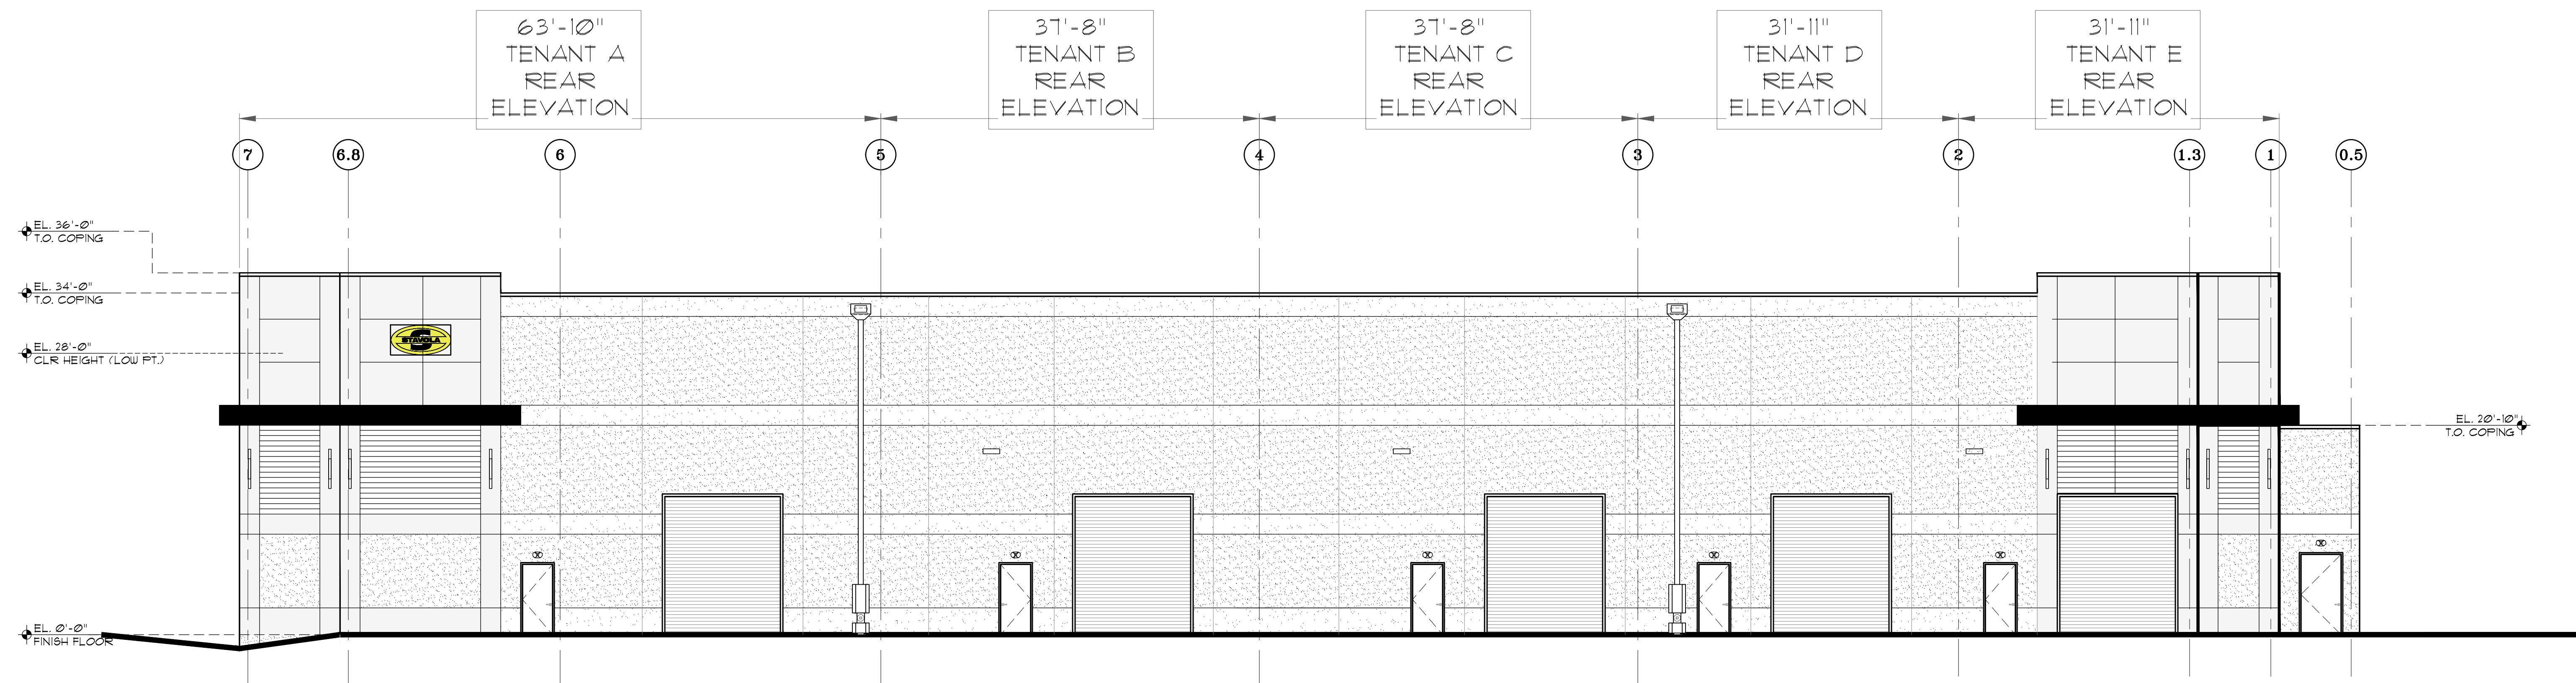


02 REAR ELEVATION (SOUTH)

SCALE: 1/8" = 1'-0"

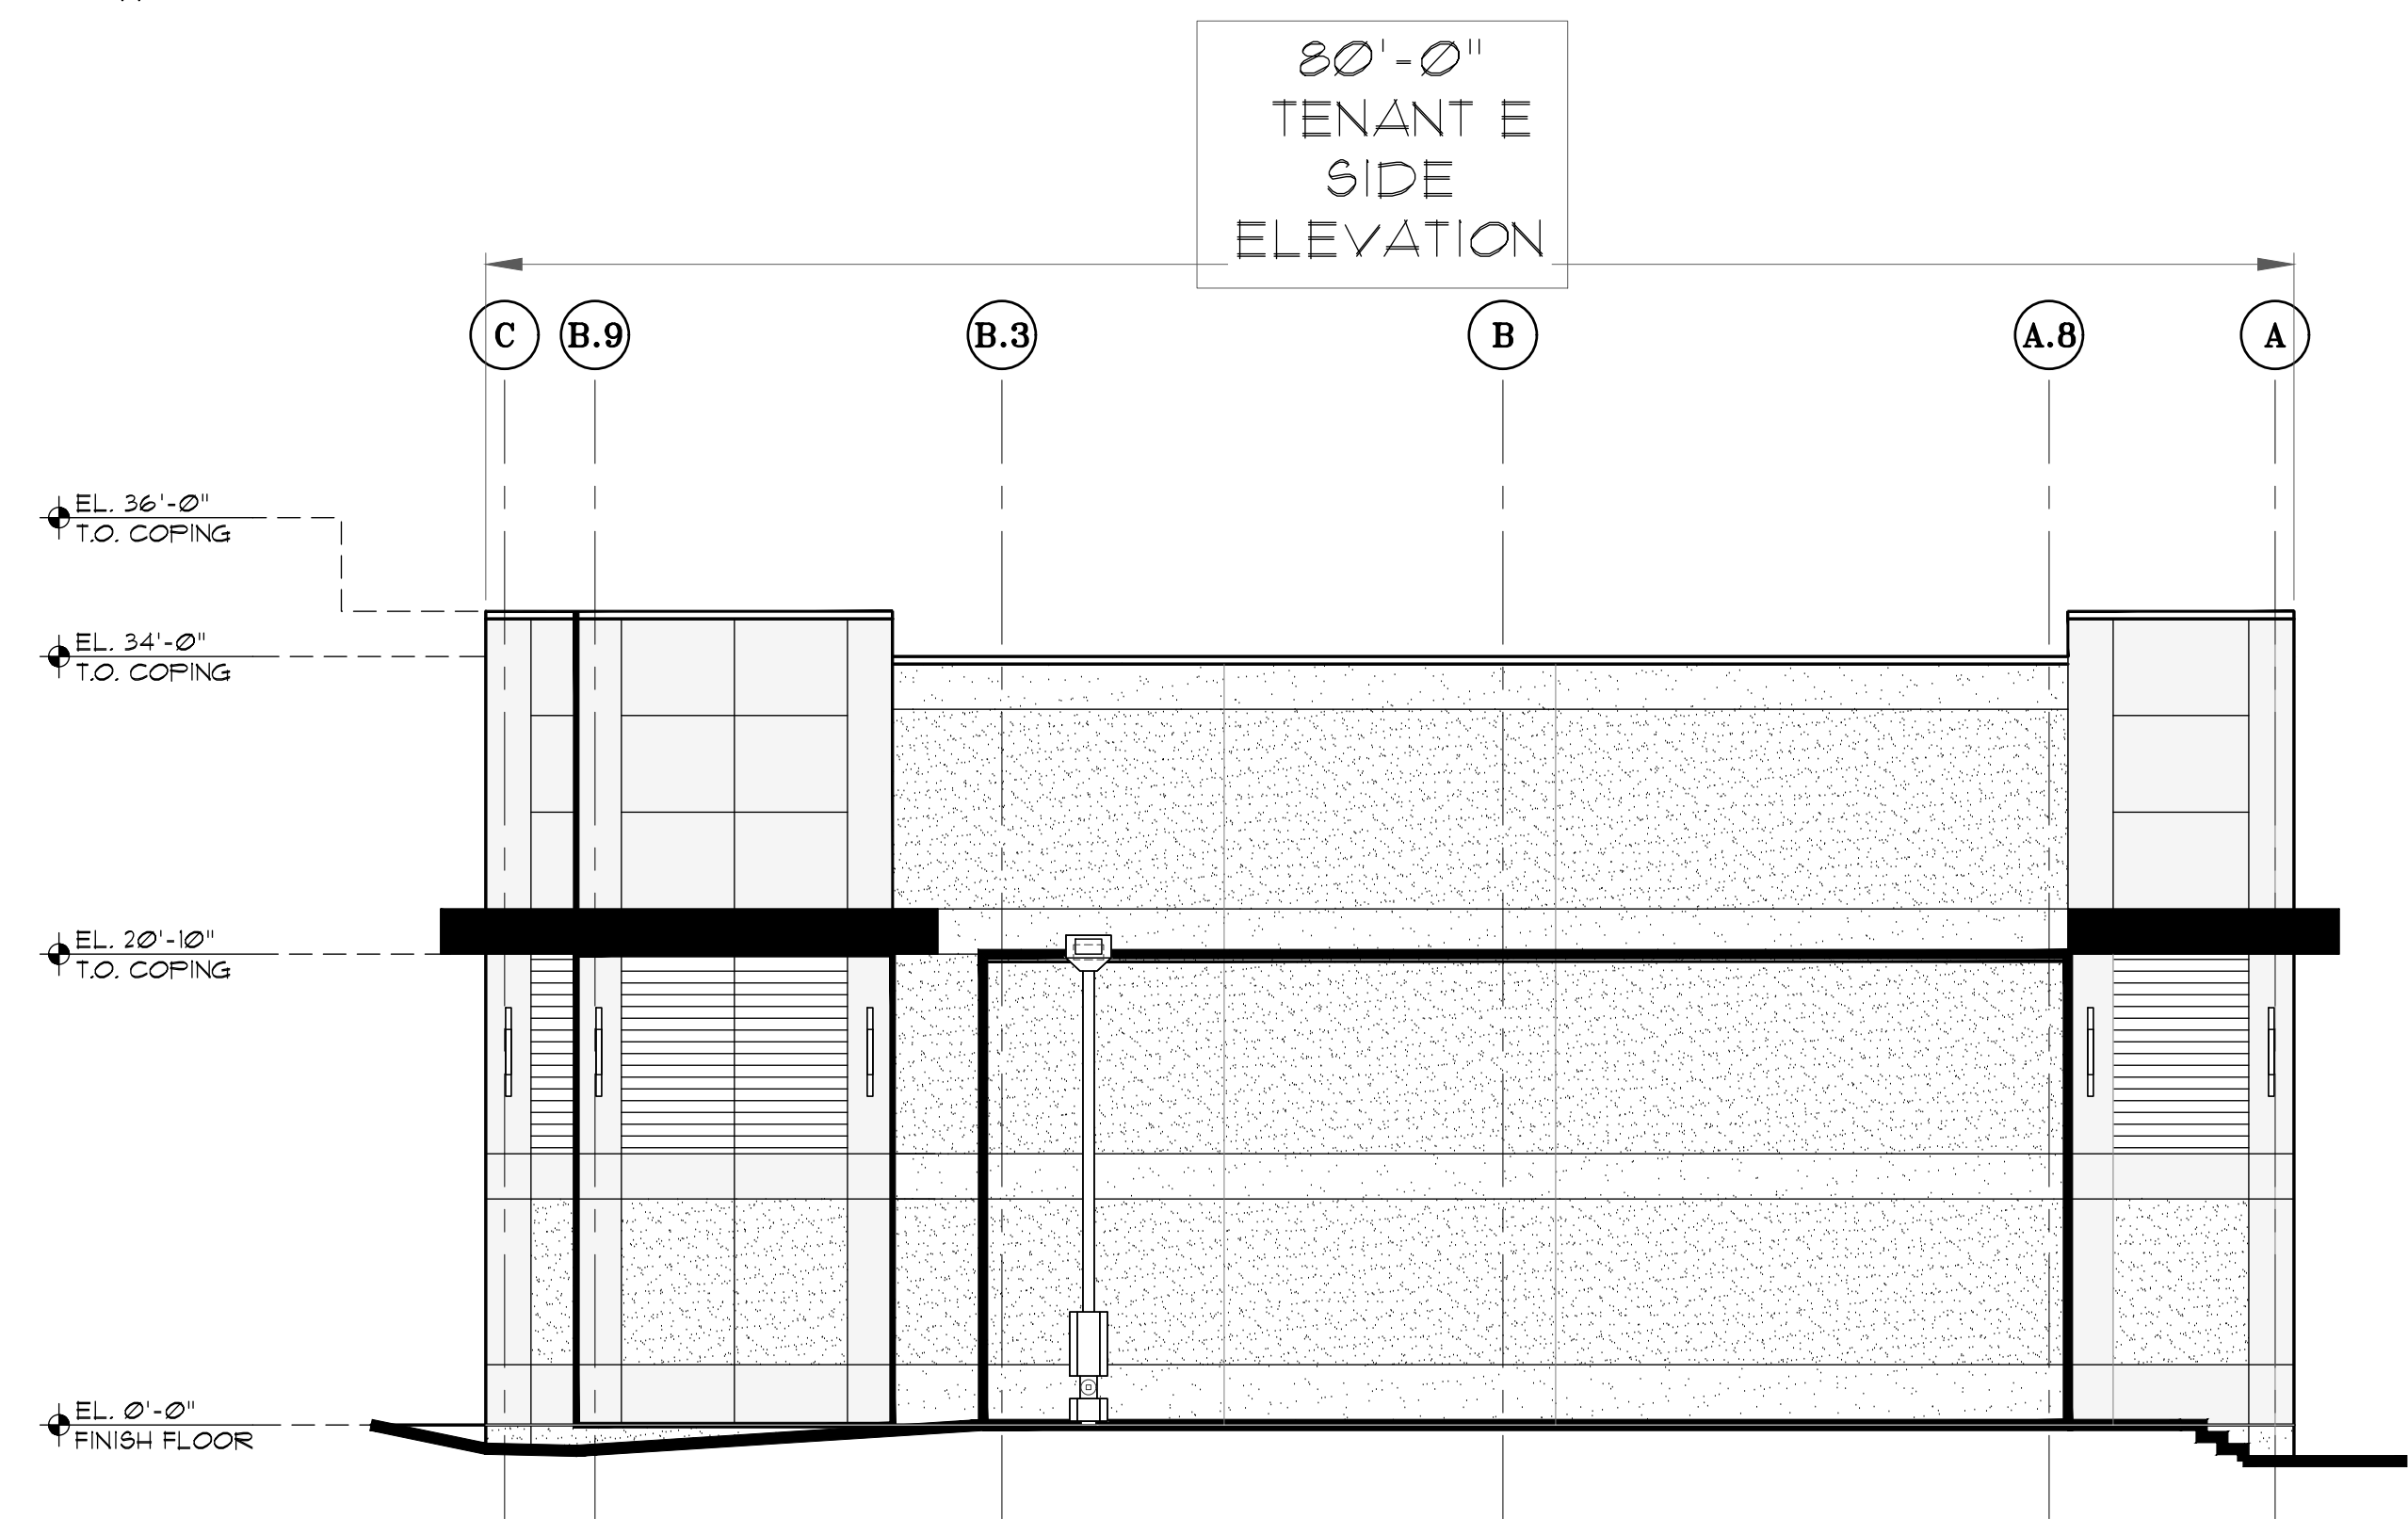


03 SIDE ELEVATION (EAST)

SCALE: 1/8" = 1'-0"

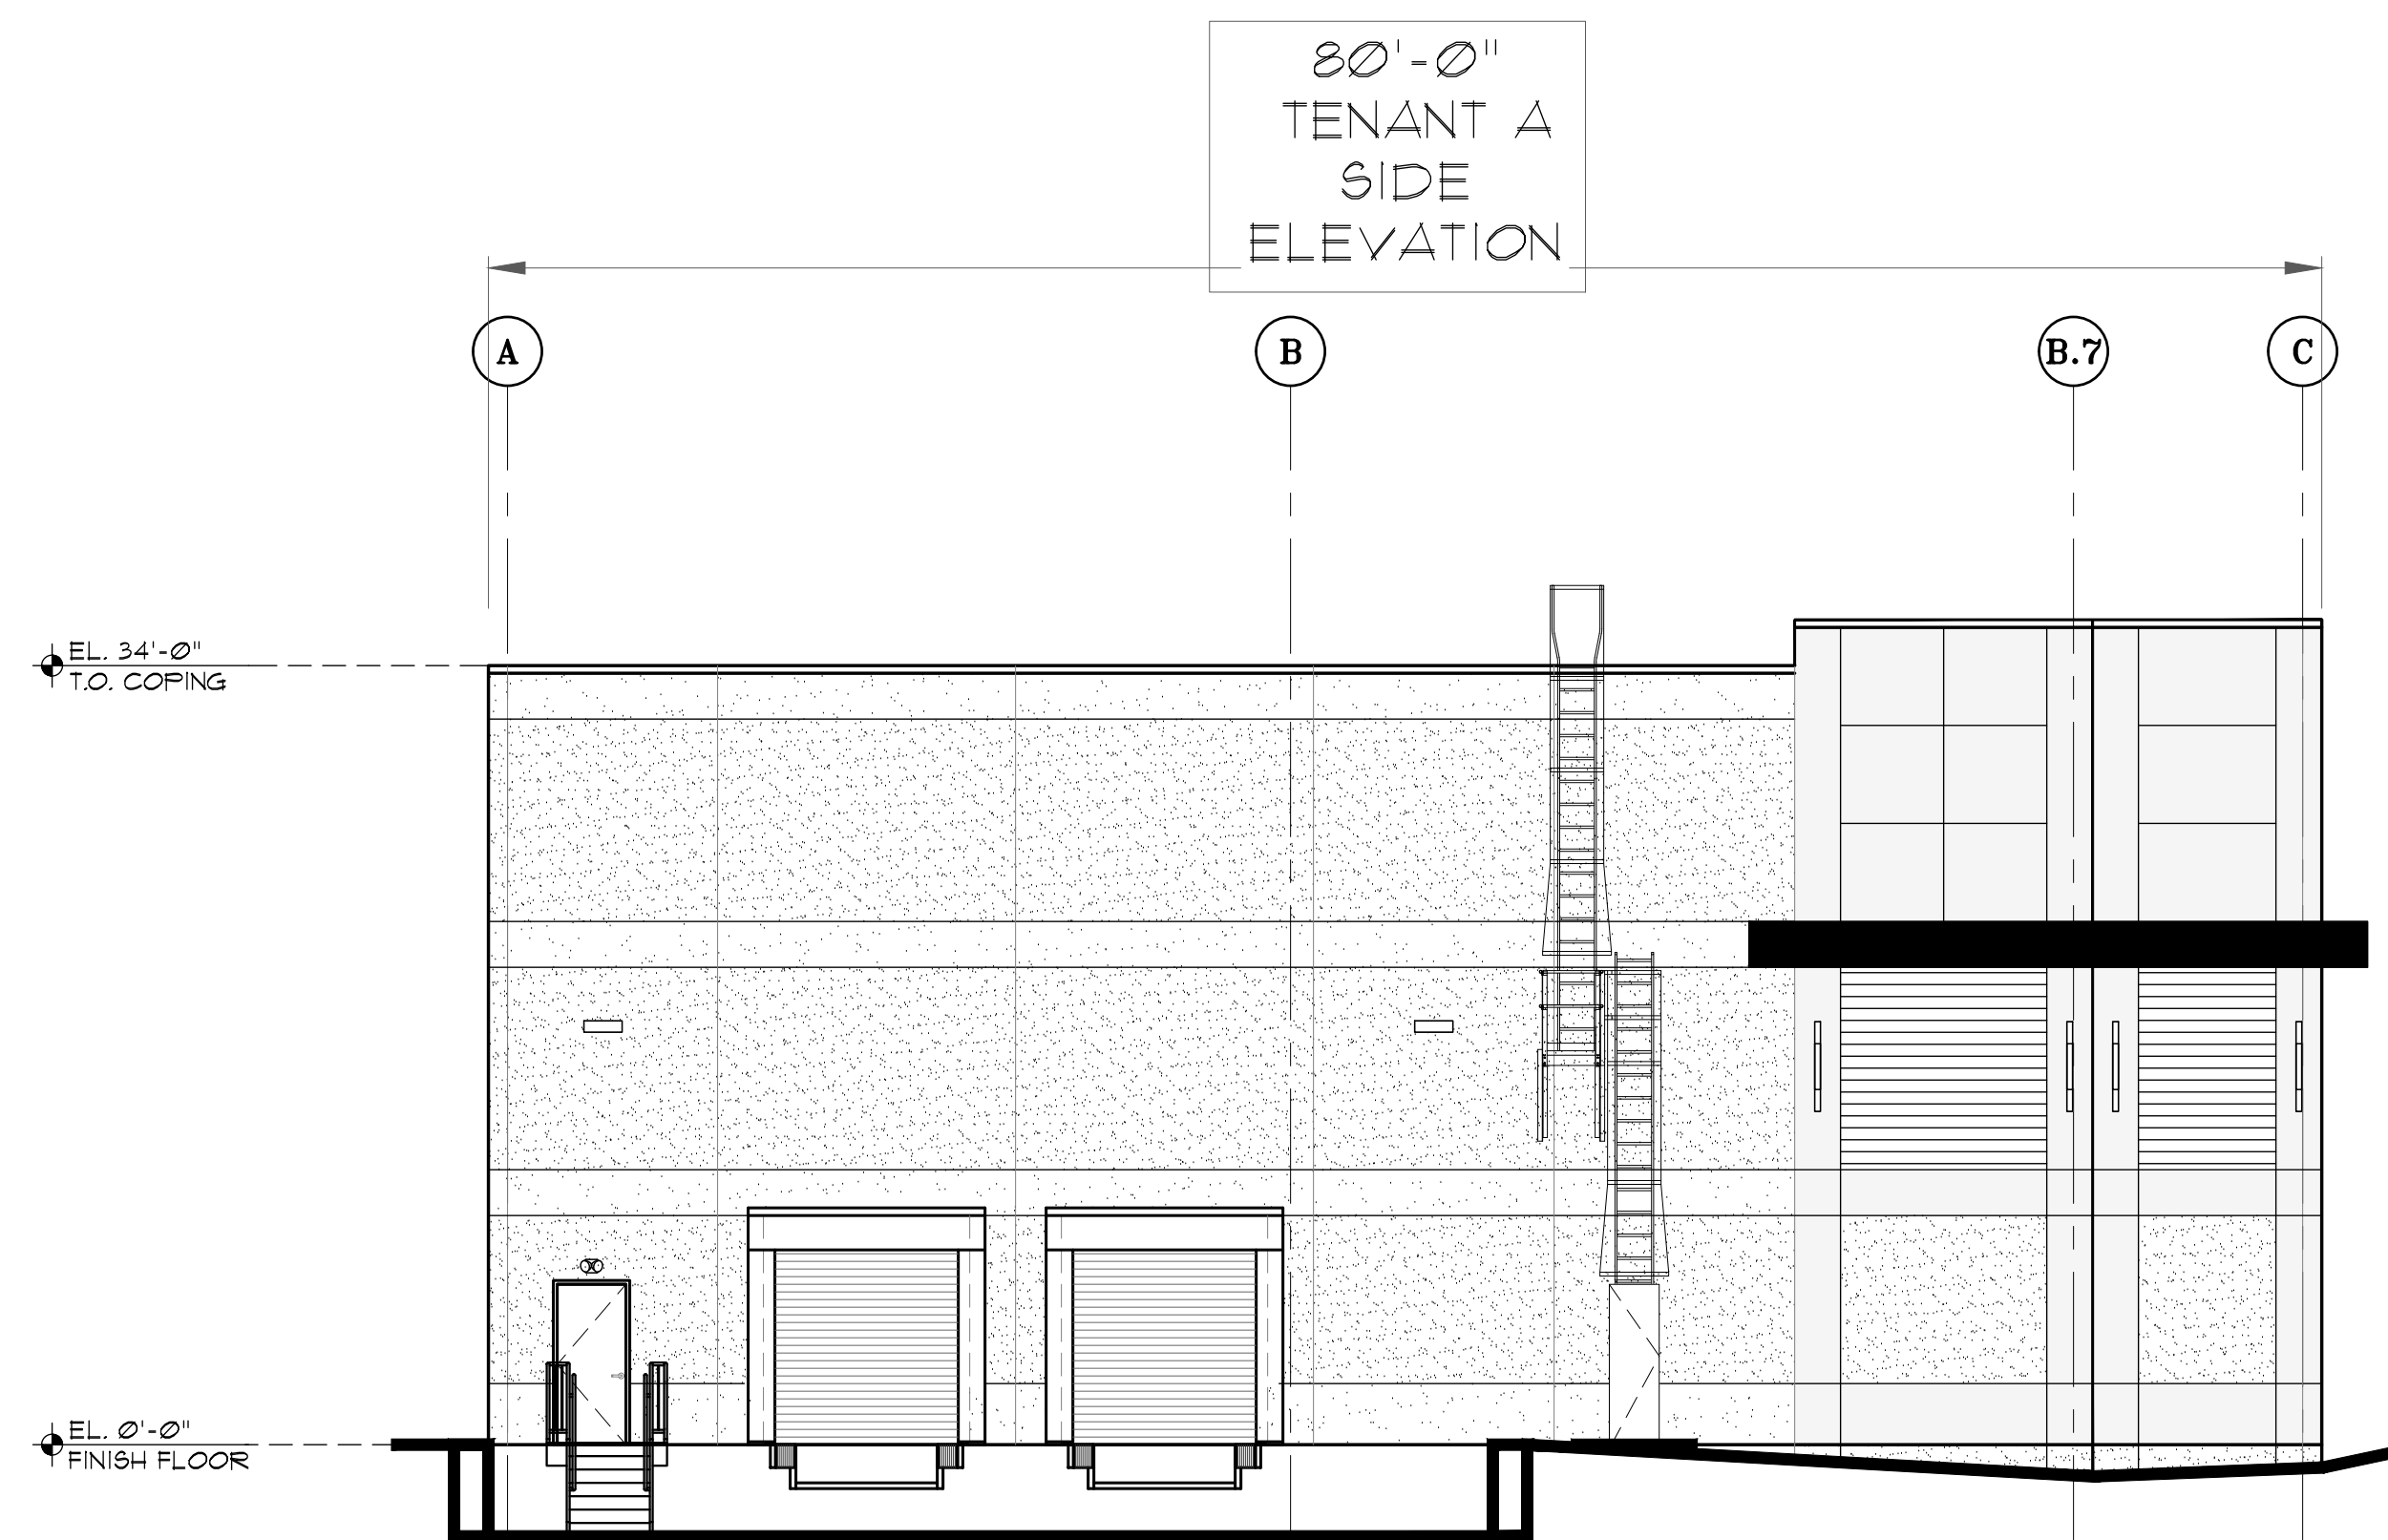

04 SIDE ELEVATION (WEST)

SCALE: 1/8" = 1'-0"



THE DIETZ PARTNERSHIP
ARCHITECTS

90 East Halsey Road, Suite 201 • Parsippany, New Jersey 07054 • (973) 884-7400

10 CENTRE PLAZA
BLOCK: 115 LOT: 4.02 & 4.03
BOROUGH OF TINTON FALLS
MONMOUTH COUNTY, N.J.

CHARLES P. DIETZ
ARCHITECT REGISTRATION
NO. 10815

<small>DESIGNED BY:</small> CPD	<small>ISSUE LOG</small>	<small>SCALE:</small> AS NOTED	<small>DRAWING TITLE:</small> EXT. ELEV.
<small>DRAWN BY:</small> SM	<small>NO.</small> 10-10-24 <small>DATE</small> 04-03-25 <small>DESCRIPTION</small> ISSUED FOR MARKETING	<small>DATE:</small>	<small>SHEET NO.:</small>
<small>CHECKED BY:</small> CPD	<small>NO.</small> 04-16-25 <small>DATE</small> 04-16-25 <small>DESCRIPTION</small> ISSUED FOR MARKETING	<small>SHEET NO.:</small>	<small>JOB NUMBER:</small> 24-052
<small>APPROVED BY:</small> CPD			A4.1