


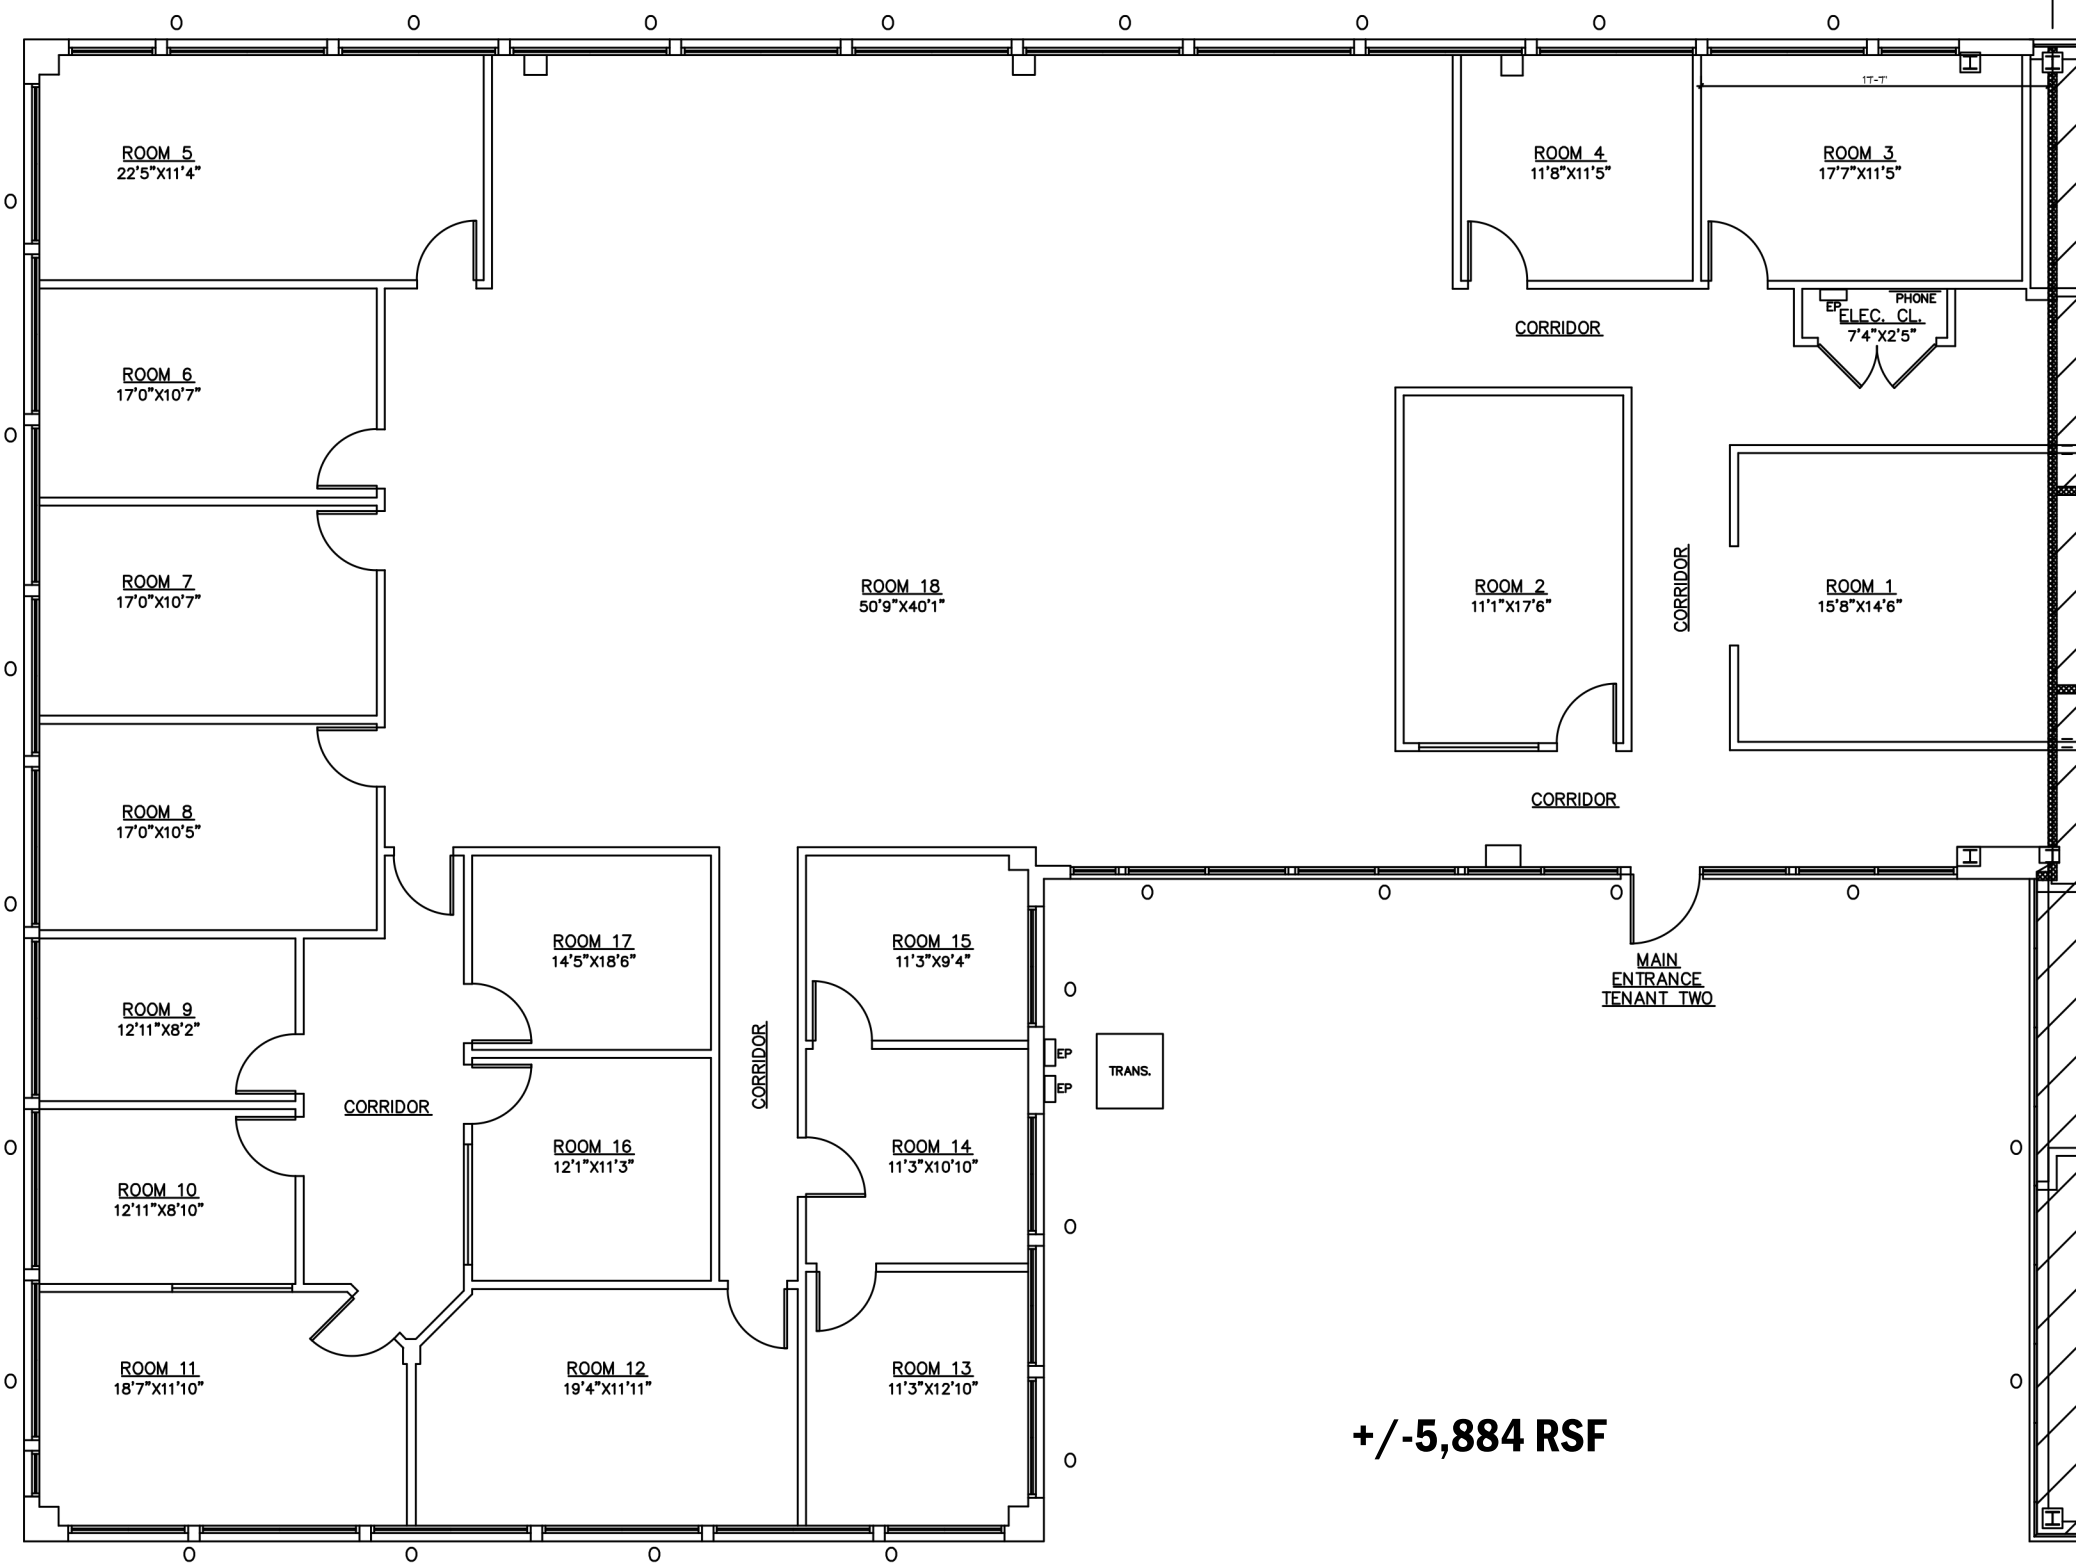

EXISTING FLOOR PLAN—TENANT TWO
460 Temple Hill Rd.
New Windsor, NY 12553

SCALE: N.T.S.
DATE: 06-29-26
WA-PROJECT NO. 26013.1