


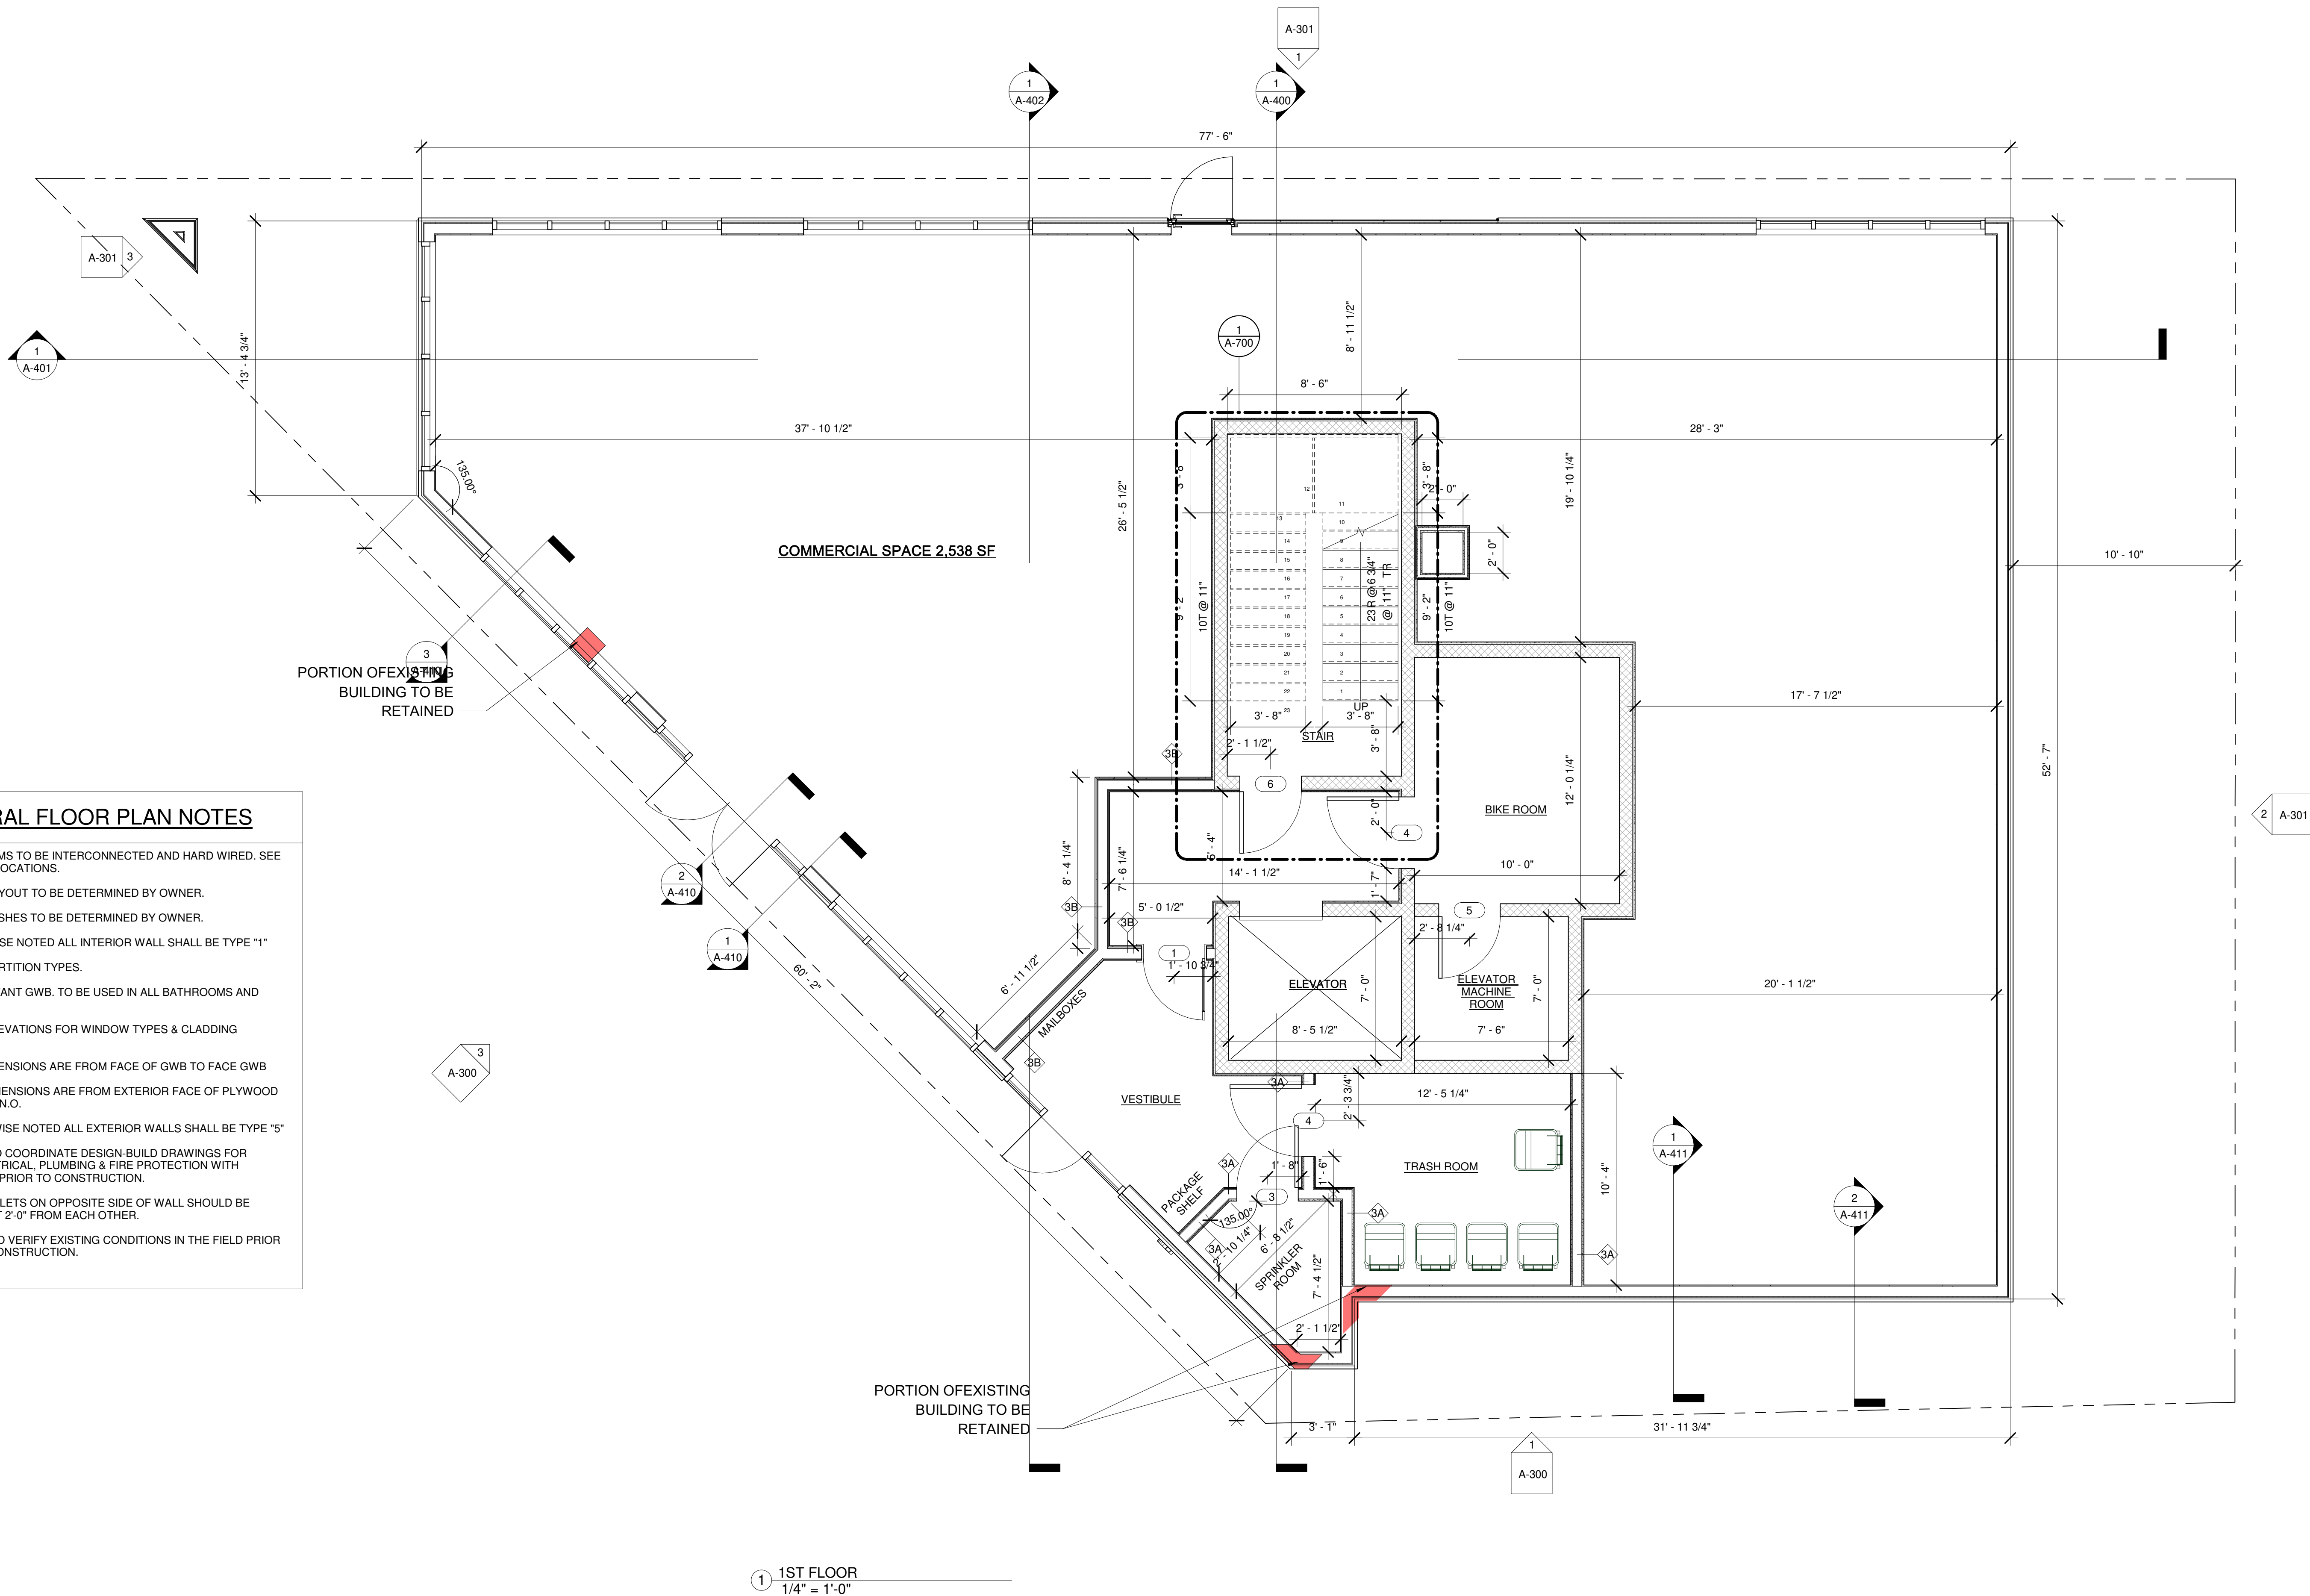

GENERAL FLOOR PLAN NOTES

1. ALL SMOKE ALARMS TO BE INTERCONNECTED AND HARD WIRED. SEE FLOOR PLANS FOR LOCATIONS.
2. FINAL KITCHEN LAYOUT TO BE DETERMINED BY OWNER.
3. ALL INTERIOR FINISHES TO BE DETERMINED BY OWNER.
4. UNLESS OTHERWISE NOTED ALL INTERIOR WALL SHALL BE TYPE "1"
5. SEE A-910 FOR PARTITION TYPES.
6. MOISTURE RESISTANT GWB. TO BE USED IN ALL BATHROOMS AND KITCHENS
7. SEE EXTERIOR ELEVATIONS FOR WINDOW TYPES & CLADDING MATERIALS
8. ALL INTERIOR DIMENSIONS ARE FROM FACE OF GWB TO FACE GWB
9. ALL EXTERIOR DIMENSIONS ARE FROM EXTERIOR FACE OF PLYWOOD SHEATHING, TYP., U.N.O.
10. UNLESS OTHERWISE NOTED ALL EXTERIOR WALLS SHALL BE TYPE "5"
11. CONTRACTOR TO COORDINATE DESIGN-BUILD DRAWINGS FOR MECHANICAL, ELECTRICAL, PLUMBING & FIRE PROTECTION WITH SUBCONTRACTORS PRIOR TO CONSTRUCTION.
12. ELECTRICAL OUTLETS ON OPPOSITE SIDE OF WALL SHOULD BE INSTALLED AT LEAST 2'-0" FROM EACH OTHER.
13. CONTRACTOR TO VERIFY EXISTING CONDITIONS IN THE FIELD PRIOR TO DEMOLITION & CONSTRUCTION.

1 1ST FLOOR
1/4" = 1'-0"

PROJECT NAME

WASHINGTON ST
RESIDENCES

PROJECT ADDRESS

121 Washington Street
Somerville, MA

CLIENT

Wooden Teeth LLC

ARCHITECT



17 IVALOO STREET SUITE 400
SOMERVILLE, MA 02143
TELEPHONE: 617-591-8682

CONSULTANTS:

COPYRIGHT KDI © 2020
THESE DRAWINGS ARE NOW AND DO
REMAIN THE SOLE PROPERTY OF KHALSA
DESIGN INC. USE OF THESE PLANS OR ANY
FORM OF REPRODUCTION OF THIS DESIGN
IN WHOLE OR IN PART WITHOUT EXPRESS
WRITTEN CONSENT IS PROHIBITED AND
SHALL RESULT IN THE FULLEST EXTENT
OF PROSECUTION UNDER LAW

REGISTRATION



Project number 15104
Date 10-30-2019
Drawn by WC
Checked by JSK
Scale 1/4" = 1'-0"

REVISIONS

No.	Description	Date

GROUND FLOOR
PLAN

A-100

WASHINGTON ST RESIDENCES