


100
Northfield
Drive

CHK
CLAPHESSE
HARRIS &
KAISER, LLC
CRYSTINE CLART WEST
670 ALPINE AVE STREET
PO BOX 96
SHELBY, CT 06070-0096
860-697-8777
Fax 860-697-7296
chek@chek.com

ARCHITECT: ANTHONY DEGEN - HAZLETZ PLANNERS

Consultants

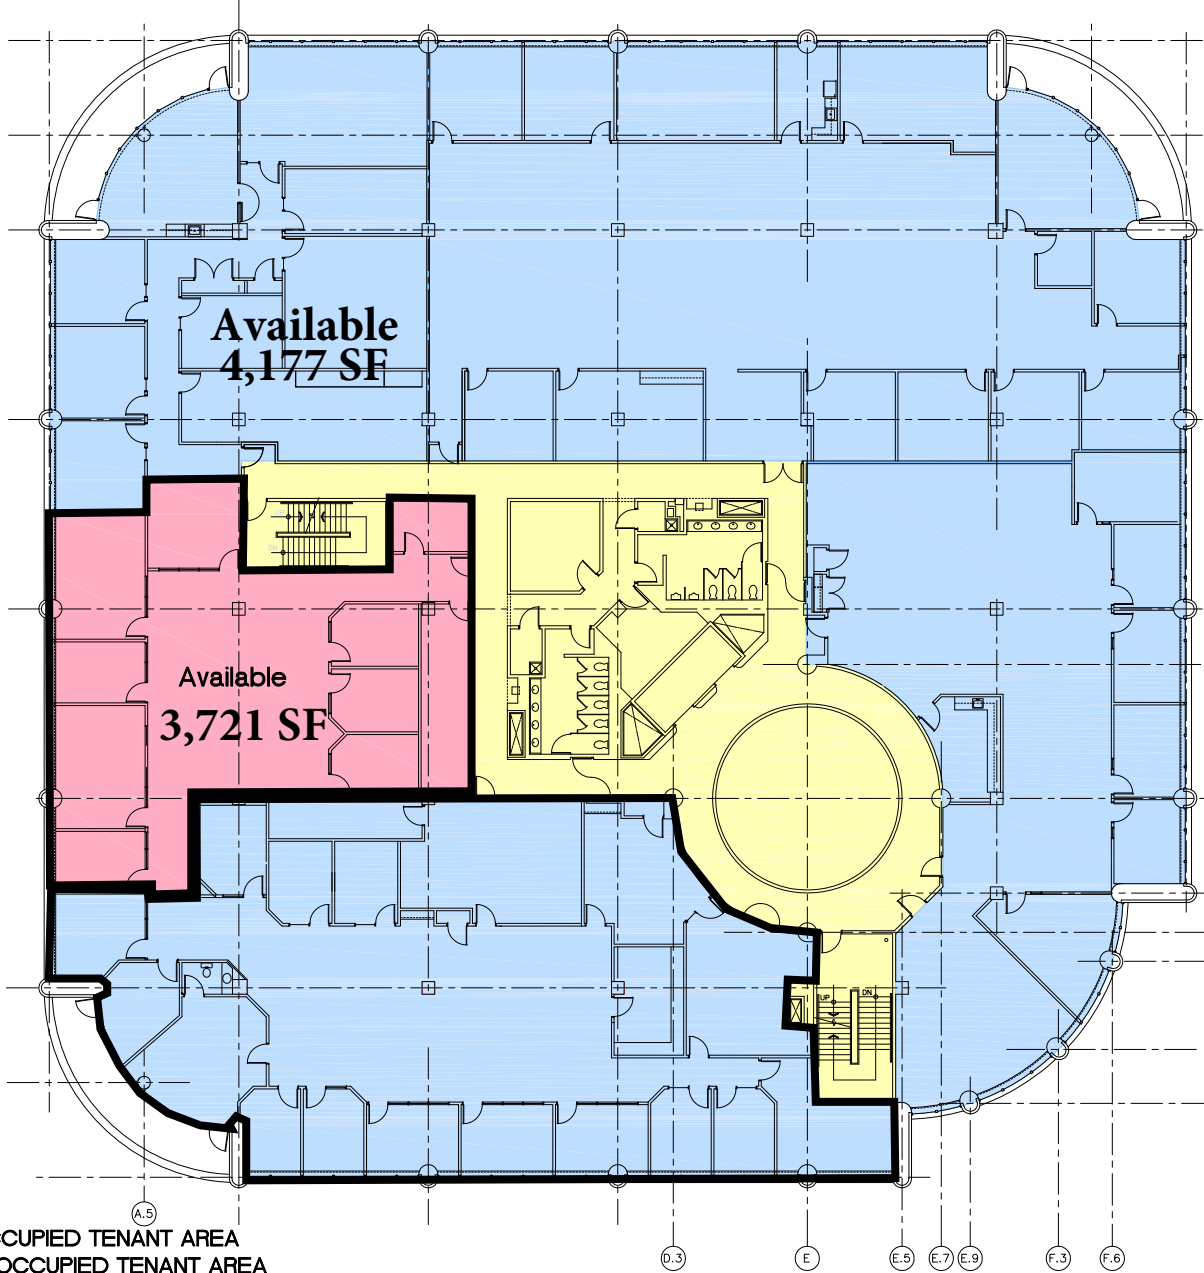

Available
4,177 SF

Available
3,721 SF

Available:
4,177 s.f.
3,721 s.f.

7,898 s.f. combined

OCCUPIED TENANT AREA
 UNOCCUPIED TENANT AREA
 COMMON AREA

Revisions

Date: 01/09/14
Scale: NTS
Project Number: 100Northfield Drive
Drawn By: am

Third Floor Plan



A103