



EXTERIOR ELEVATION, INTERIOR ELEVATION
 ① EXTERIOR ELEVATION
 ② INTERIOR ELEVATION
 ③ SECTION LINE


F9 FRONT ELEVATION
 1/8" = 1'-0"

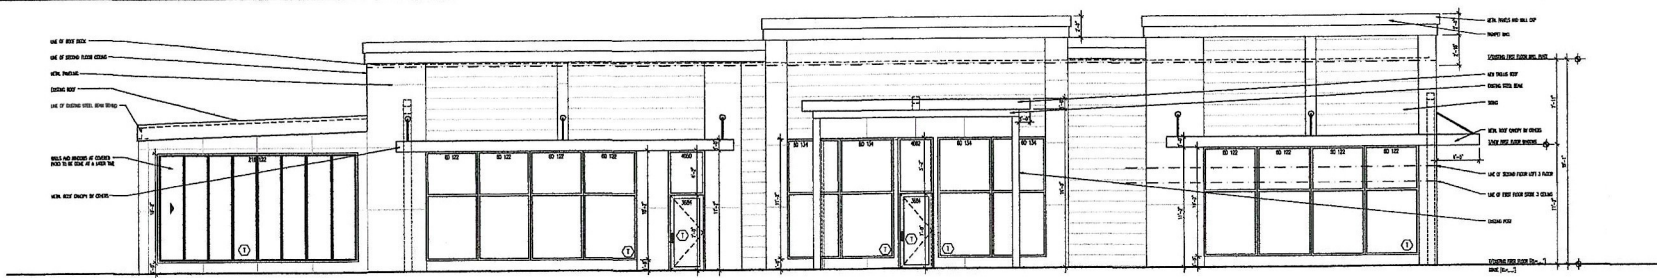

D9 LEFT SIDE ELEVATION
 1/8" = 1'-0"

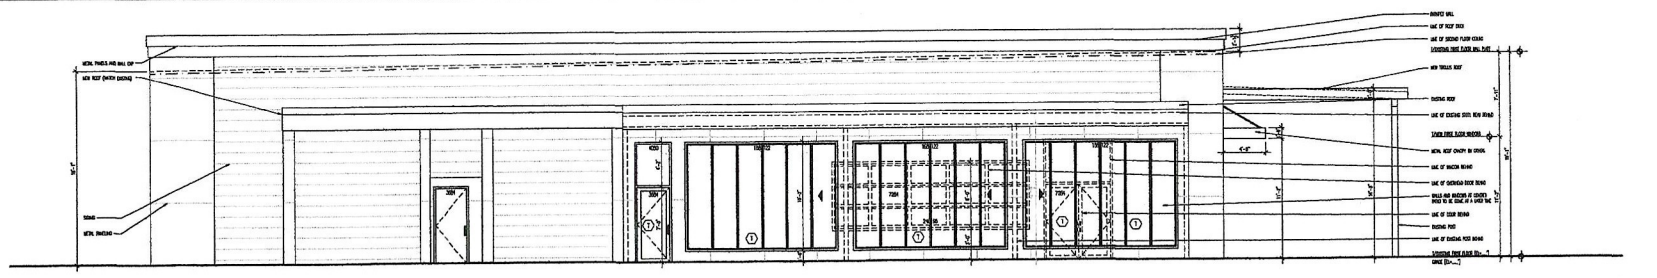

C9 REAR ELEVATION
 1/8" = 1'-0"

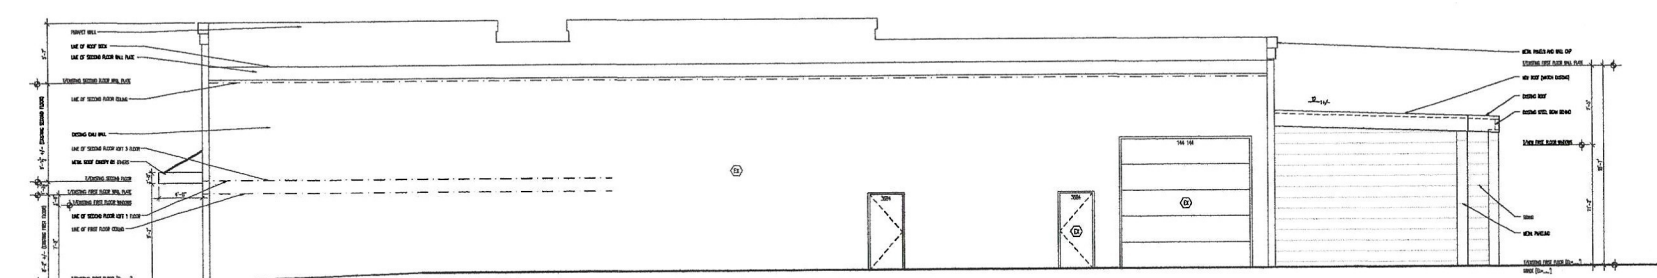

A9 RIGHT SIDE ELEVATION
 1/8" = 1'-0"

174 S. Harrison St. Owensboro, KY 42301 502-325-1100 www.craftstonearchitects.com	
CRAFTSTONE ARCHITECTS, INC. ARCHITECTS	PROJECT NUMBER: 2412143
SHEET NUMBER: A1.10	OF 24 SHEETS

EXTERIOR ELEVATIONS-FRONT, LEFT SIDE, REAR & RIGHT SIDE

DRAWN BY: E.P./P.P.
 CHECKED BY: J.M.S.
 PROJECT NUMBER: 2412143
 SHEET NUMBER: A1.10

09-17-2023 | 11-30-2023
 DATE | REVISION

09-17-2023 | 11-30-2023
 DATE | REVISION

09-17-2023 | 11-30-2023
 DATE | REVISION