

FIRST FLOOR WEXFORD TOWN CENTRE



Dunn and Associates Inc
412 422 4622
architecture • planning • interiors
5613 FORBES AVE.
PITTSBURGH, PA 15217
t. 412 422 4206

REGISTRATION:

**EXISTING
CONDITIONS AT
WEXFORD
TOWNE
CENTER**

WEXFORD TOWN CENTRE
10475 PERRY HIGHWAY
WEXFORD, PA 15090

THIS DRAWING IS THE PROPERTY OF
DUNN AND ASSOCIATES, INC. WHO
CLAIMS PROPRIETARY RIGHTS IN THE
MATERIAL DISCLOSED. IT IS ISSUED
IN CONFIDENCE FOR DESIGN AND/OR
CONSTRUCTION INFORMATION ONLY
AND MAY NOT BE COPIED WITHOUT
SPECIFIC WRITTEN PERMISSION FROM
DUNN AND ASSOCIATES, INC.

REVISIONS:


PROJECT NUMBER	1830
DATE	NOVEMBER 27, 2023
DRAWN BY	REB
FILE	ax100-explns

DRAWING TITLE:

EXISTING FIRST
FLOOR PLAN

DRAWING NUMBER:

AX1.1
SHEET 1 OF 1

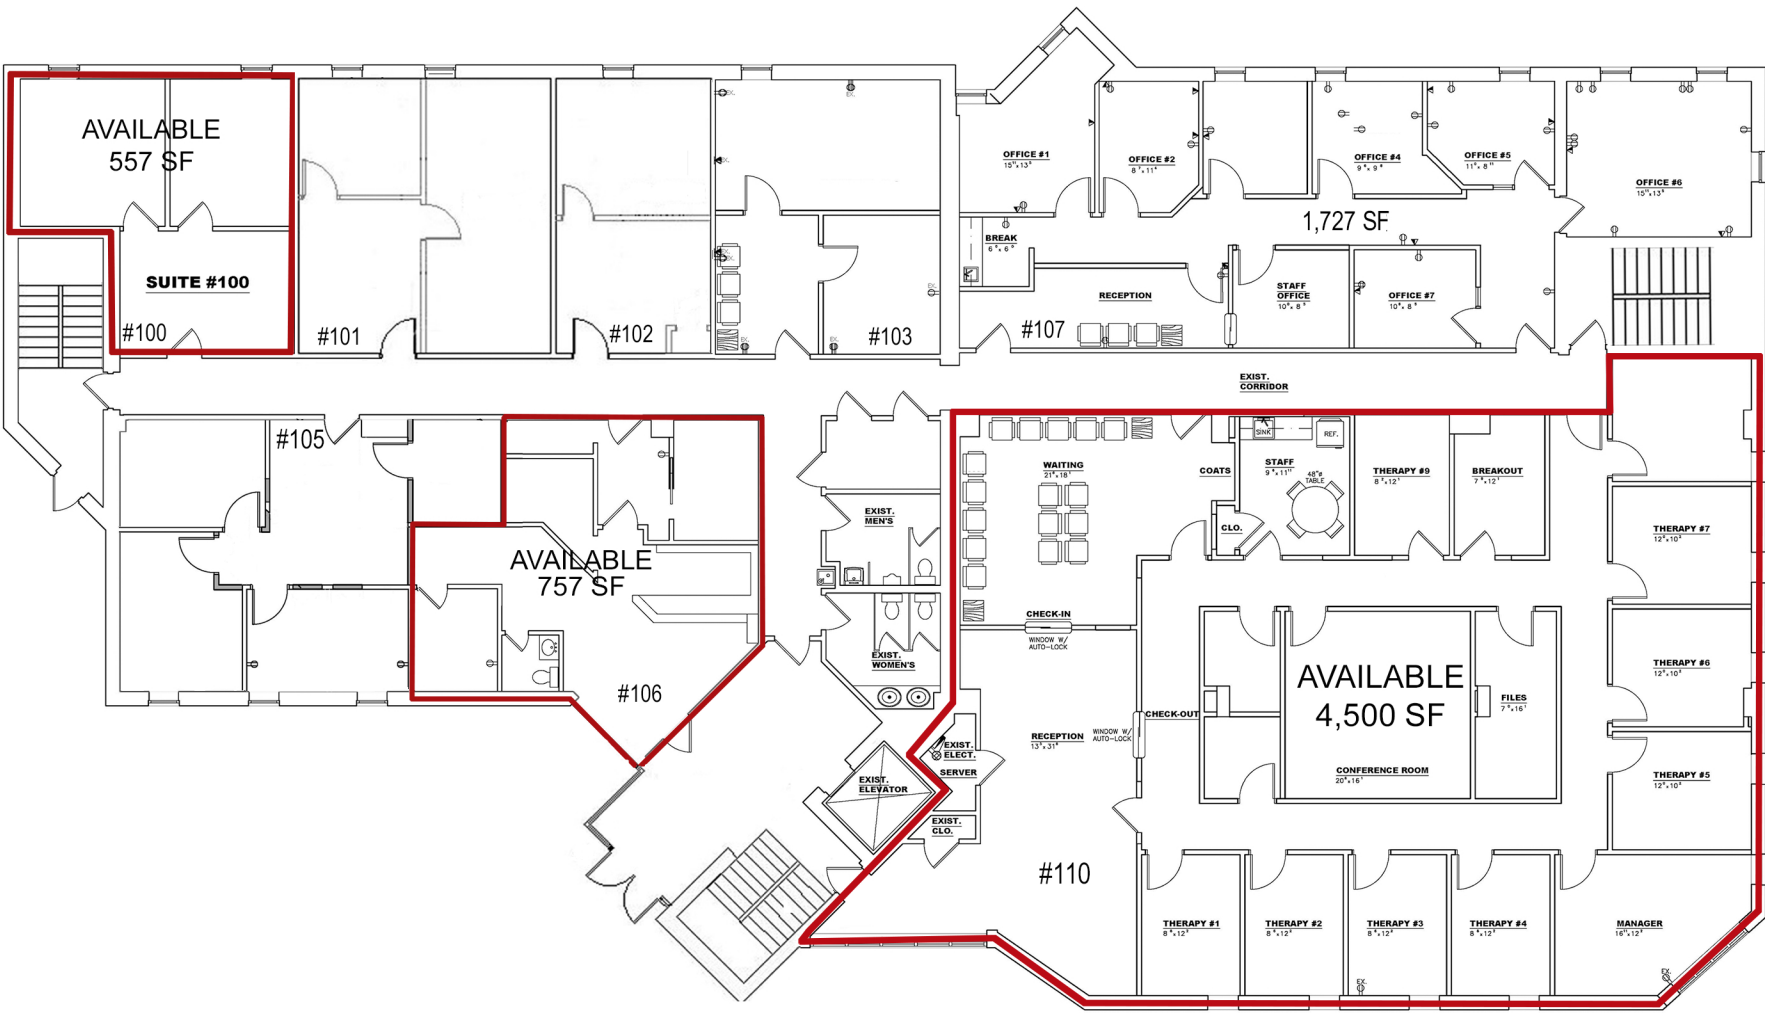

FIRST FLOOR PLAN

SCALE 3/16"=1'-0"

