


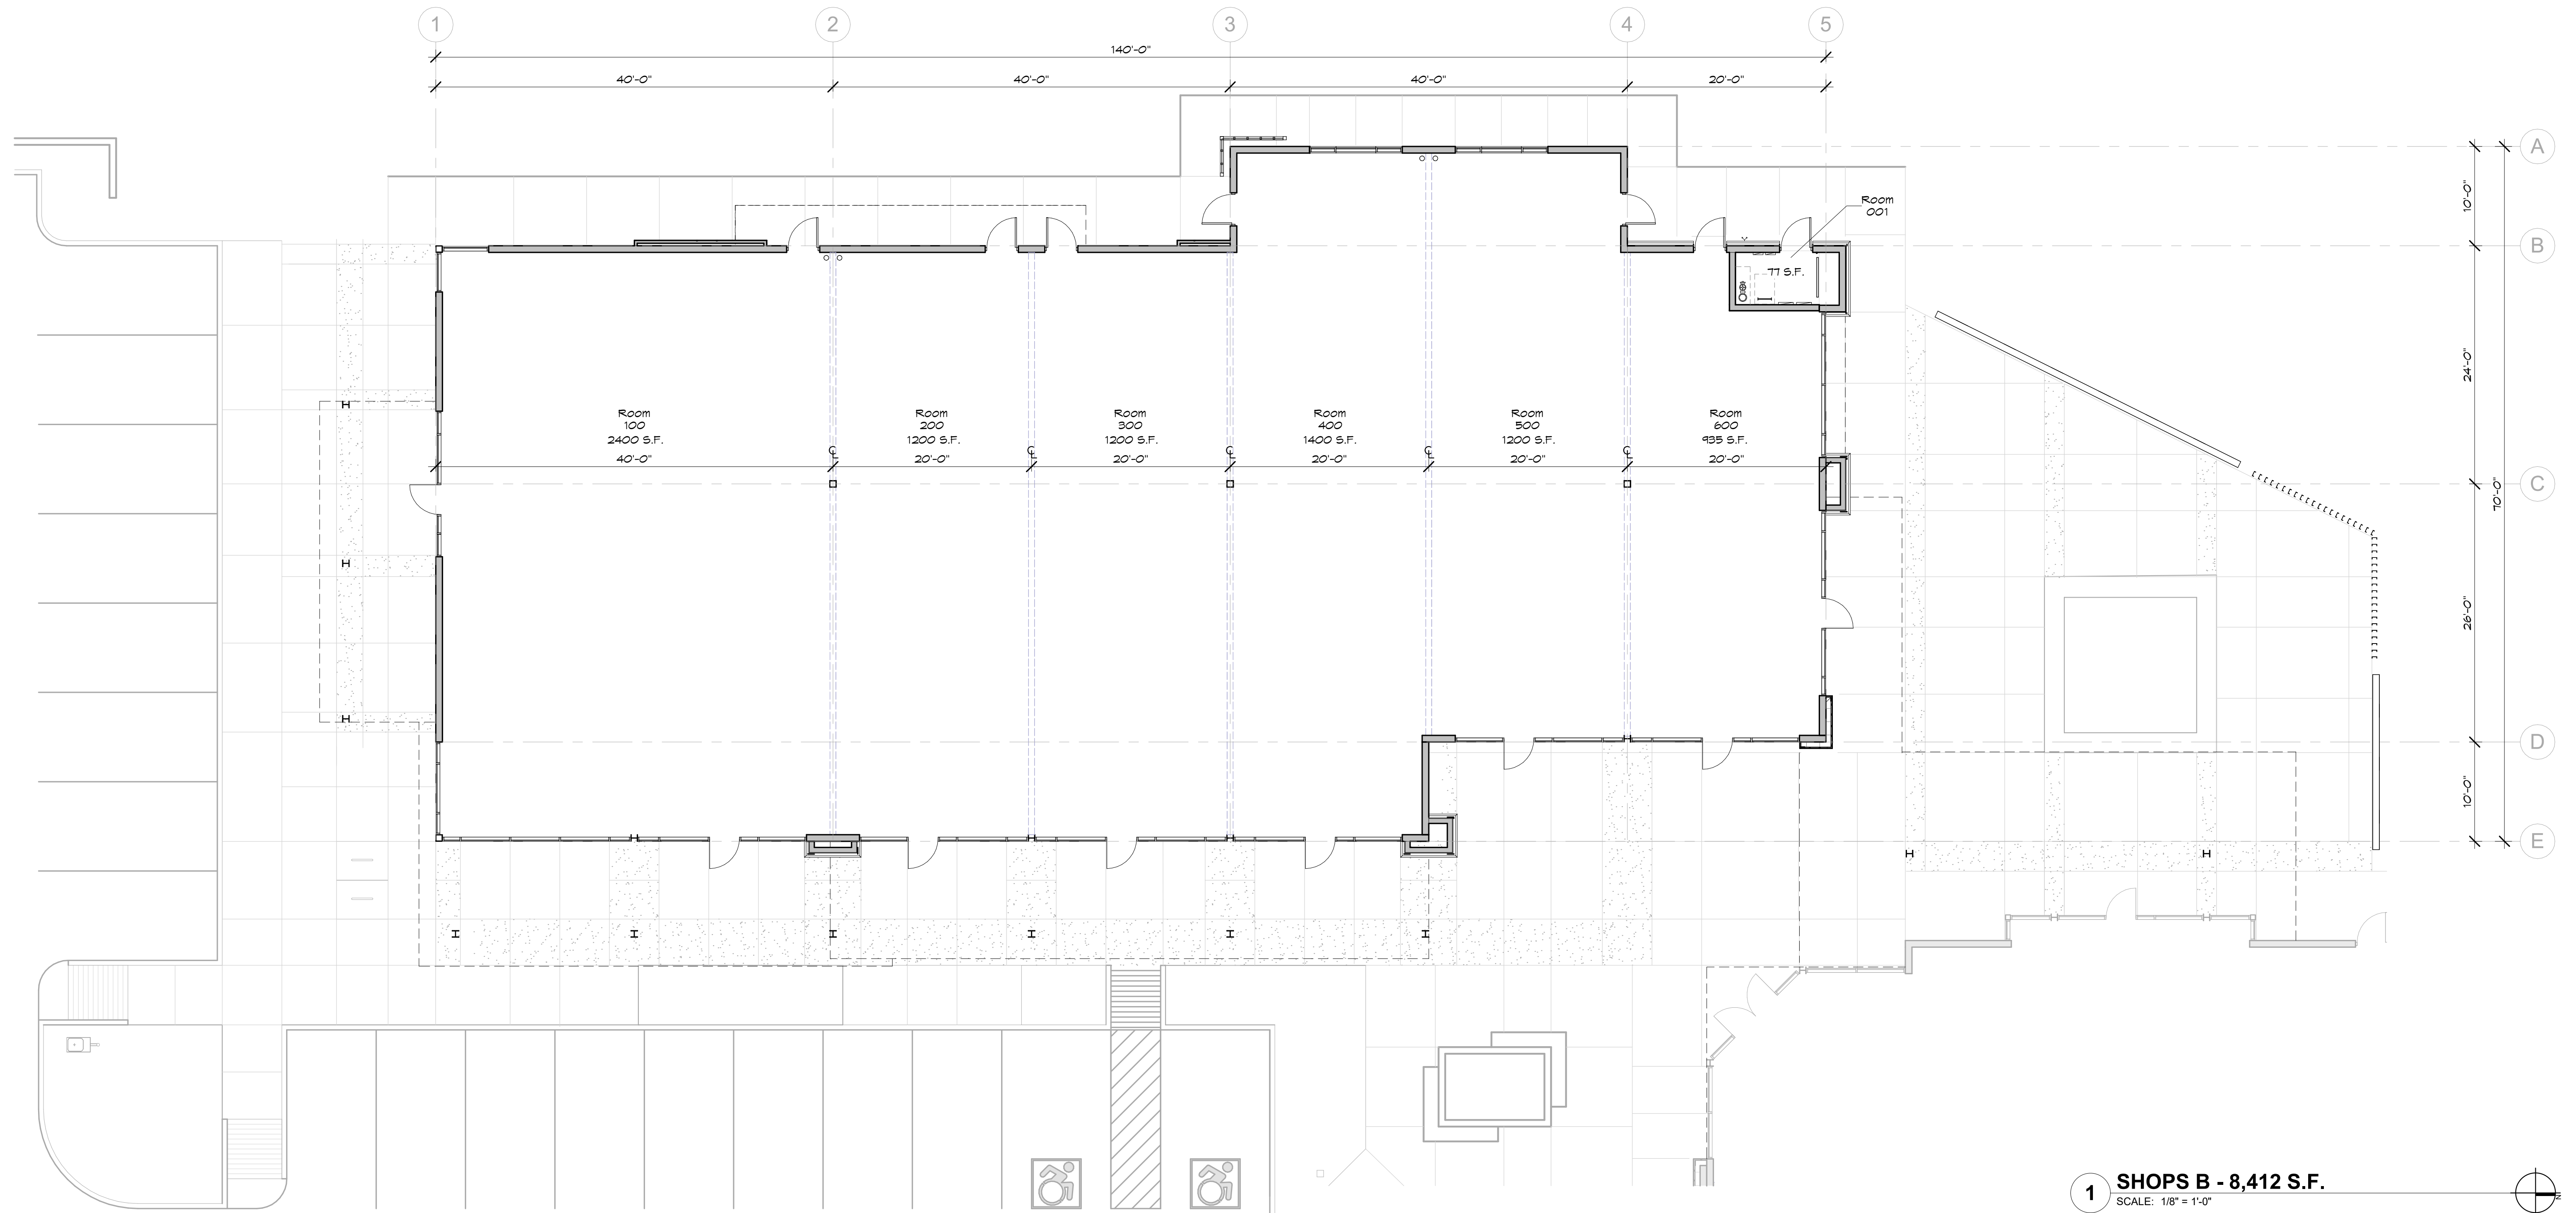

1 SHOPS B - 8,412 S.F.
SCALE: 1/8" = 1'-0"



2 EAST ELEVATION
SCALE: 1/8" = 1'-0"