




DATE	No.	REVISIONS
10/6/21	1	CLIENT REVIEW

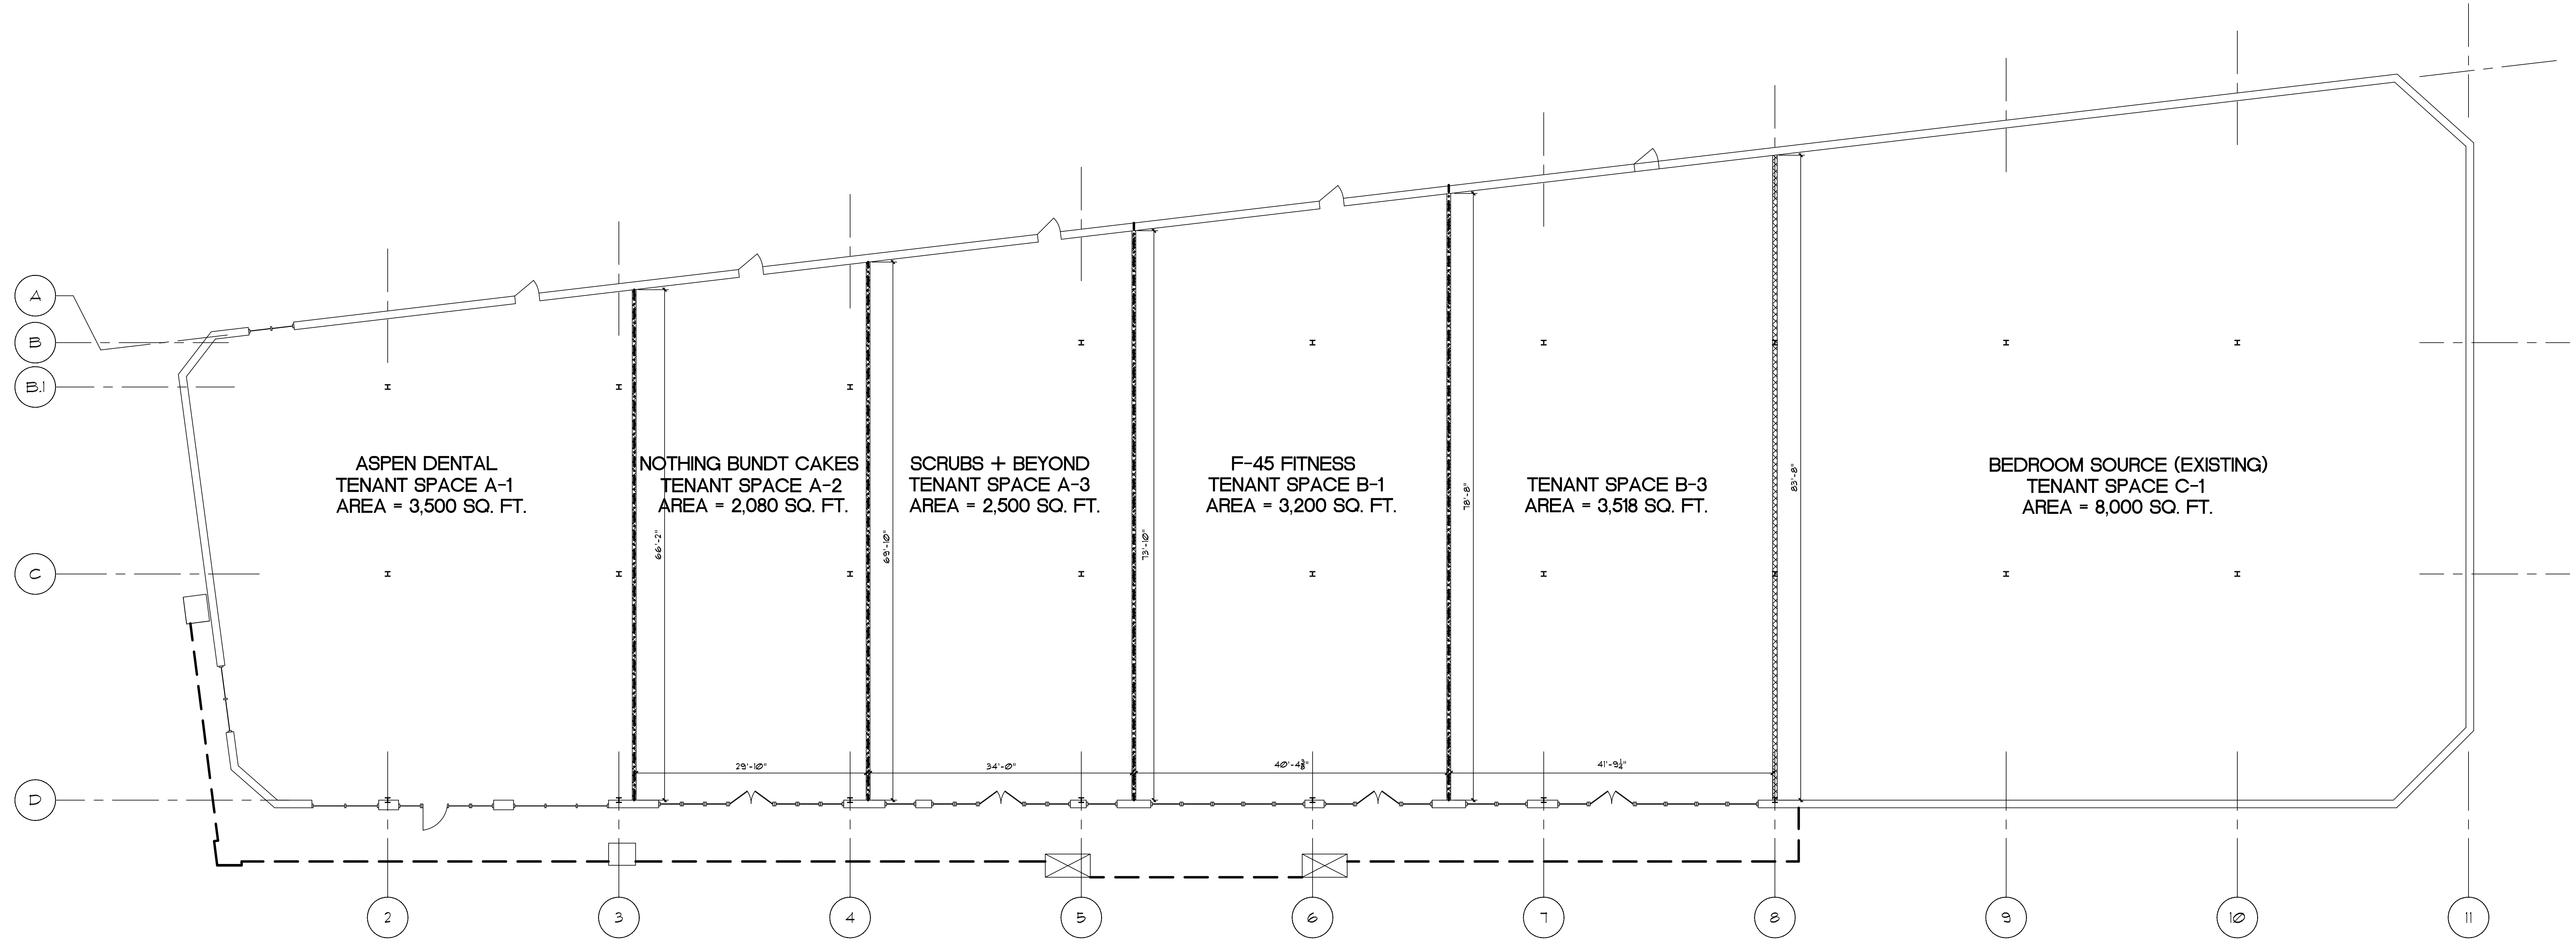


**FIRST FLOOR PLAN**  
SCALE: 1/8"=1'-0"

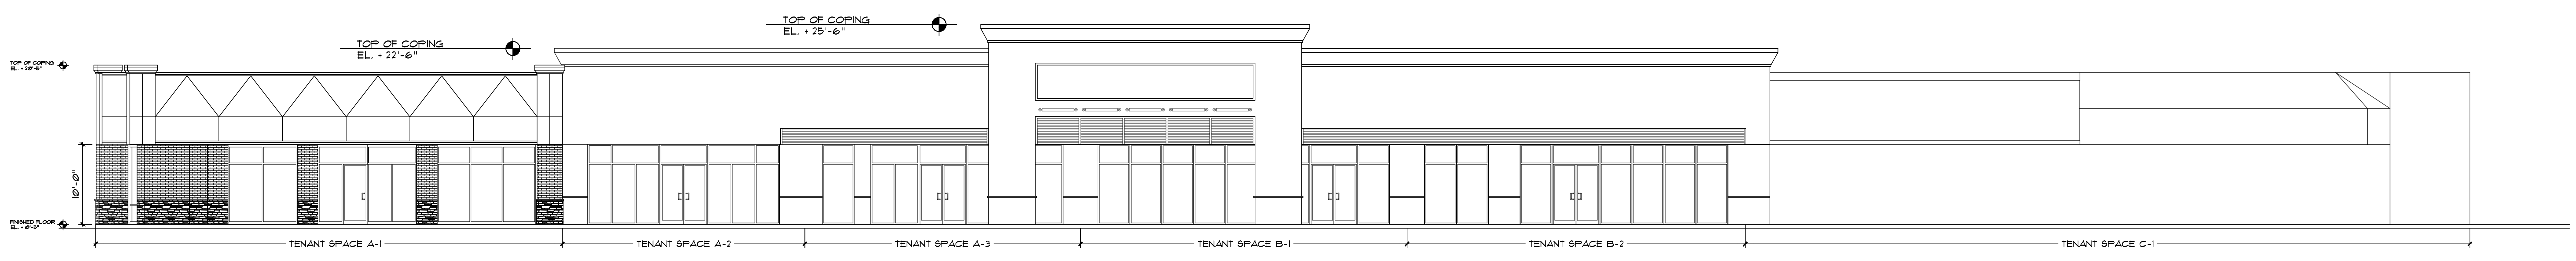


**EAST ELEVATION**  
SCALE: 1/8"=1'-0"

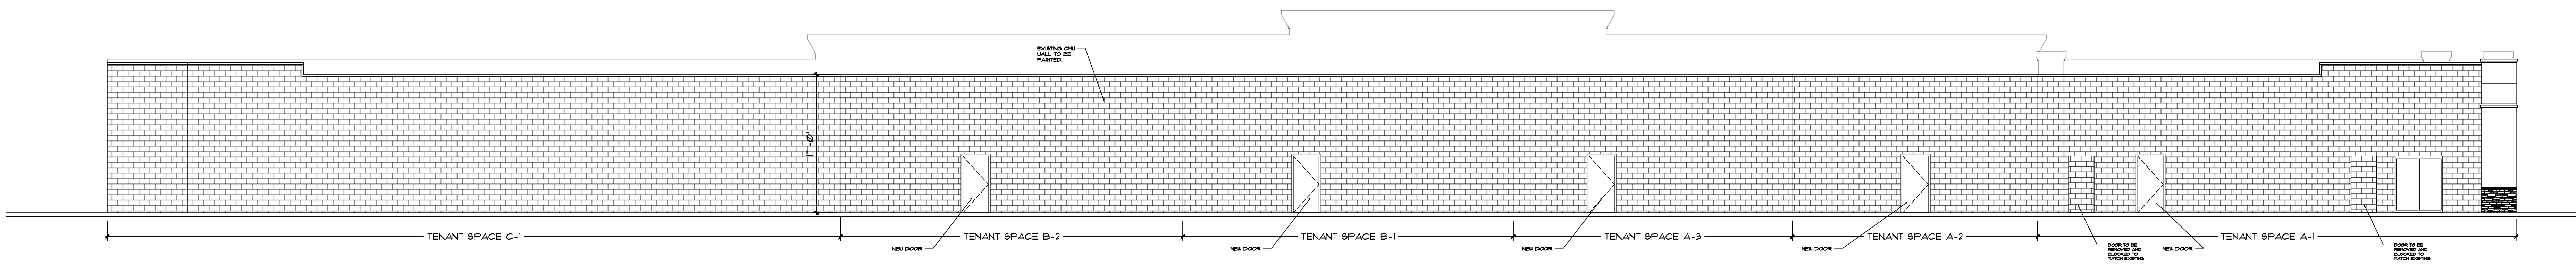

**WEST ELEVATION**  
SCALE: 1/8"=1'-0"

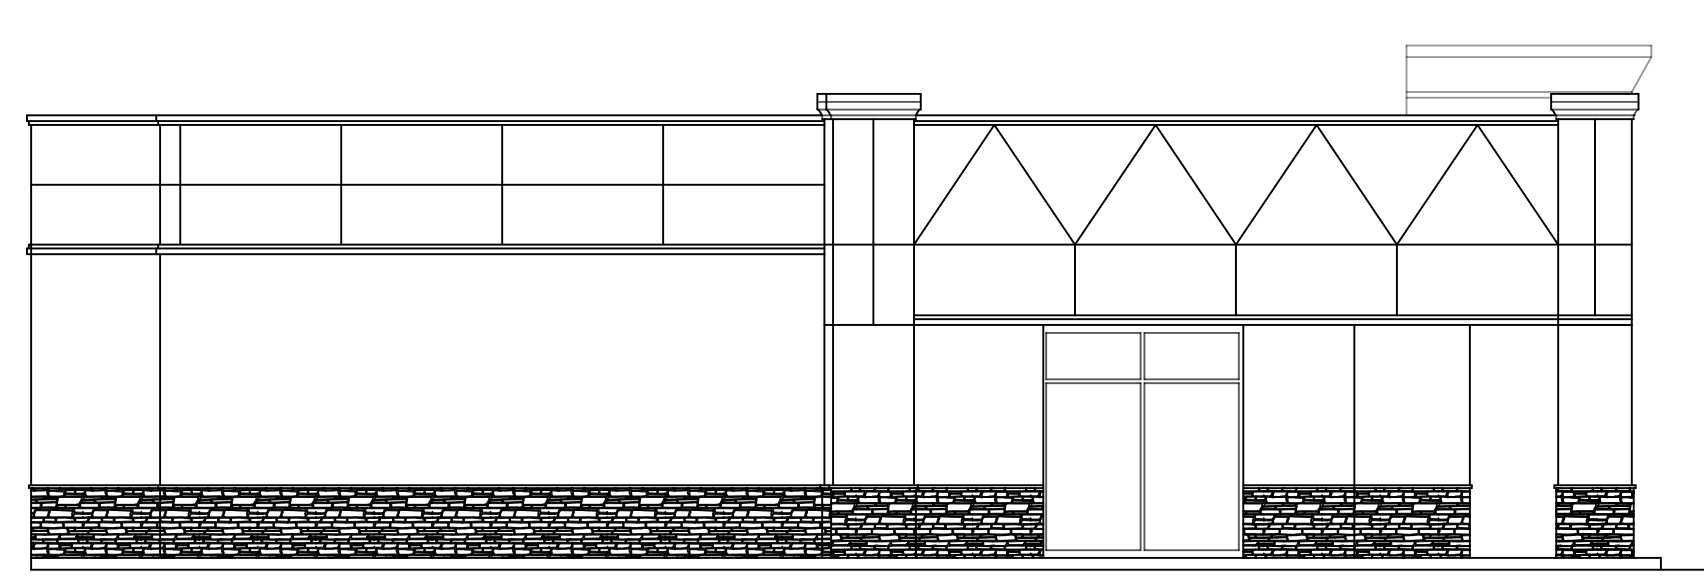

**SOUTH ELEVATION**  
SCALE: 1/8"=1'-0"

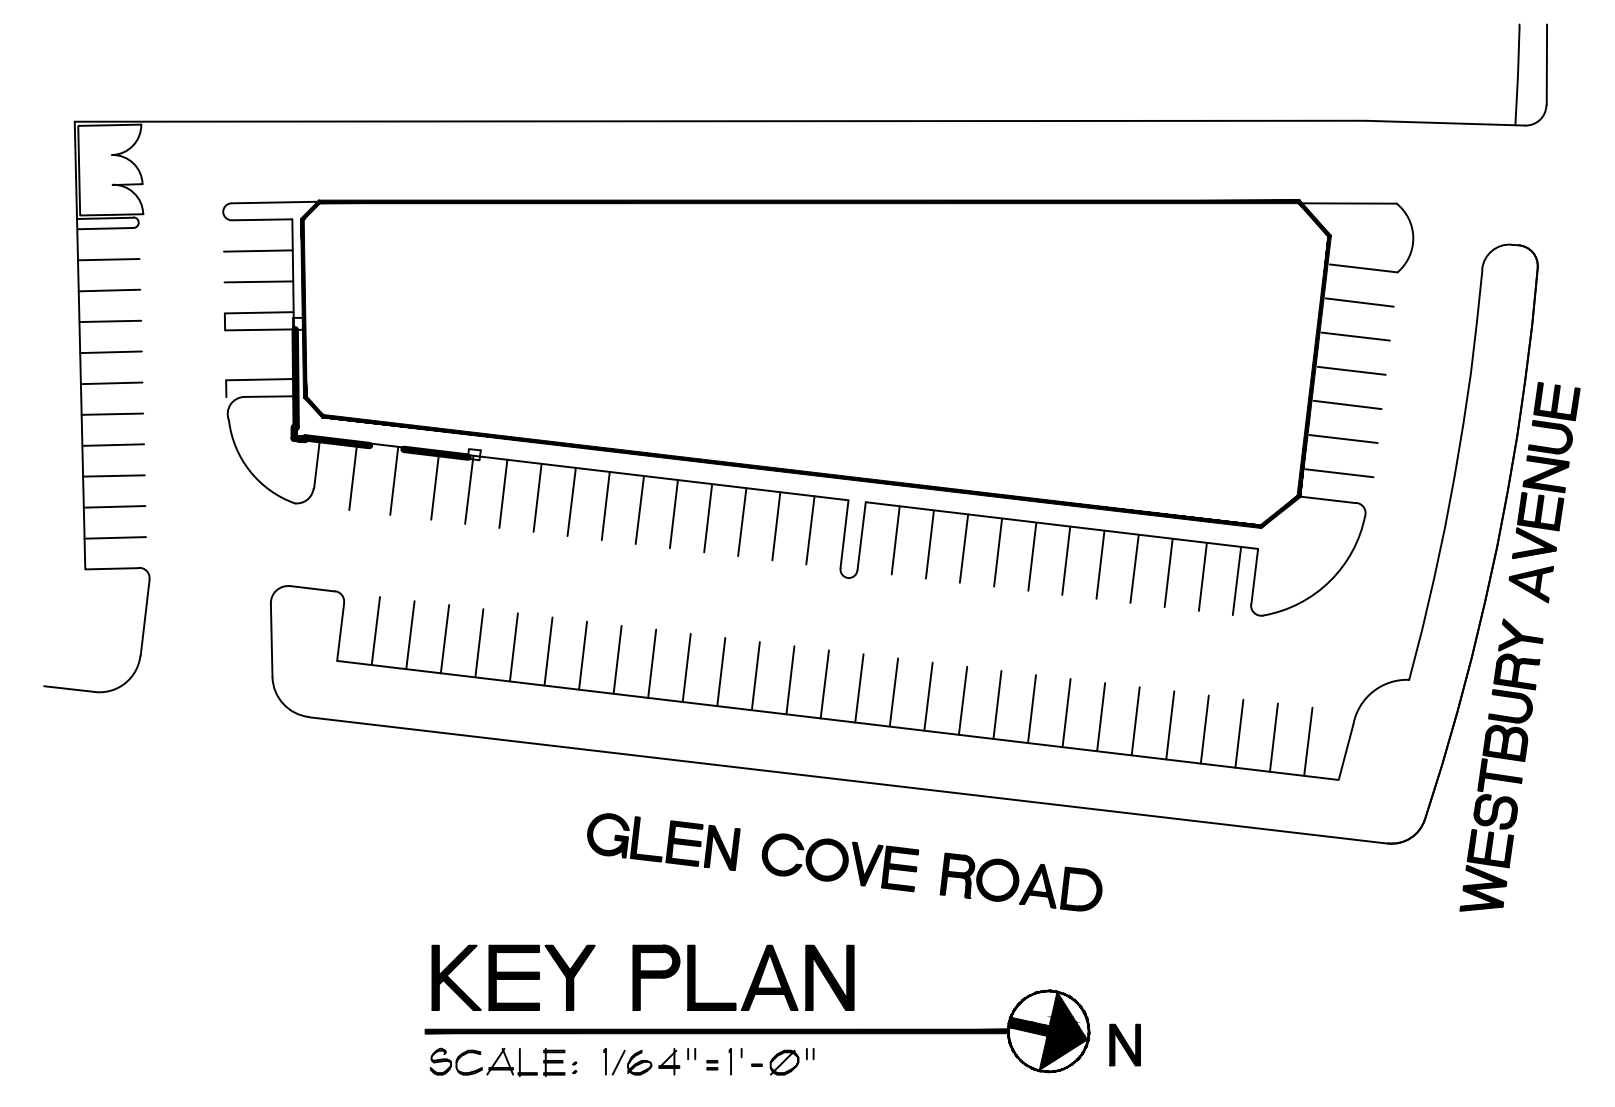

**KEY PLAN**  
SCALE: 1/64"=1'-0"

**GLEN PLAZA**  
CARLE PLACE, NEW YORK  
LEASE OUTLINE DRAWING

**AVR**  
Realty Company, LLC  
One Executive Blvd  
Yonkers, NY 10701  
1-800-553-0533

**MLDS**  
Architects

10 South Middle Neck Road  
Great Neck, New York 11021  
516-487-9088

GLEN PLAZA  
CARLE PLACE, NY

DATE : 10/6/2021  
SCALE : AS NOTED  
JOB NO : 2021-13  
TITLE : LEASE OUTLINE  
DOCUMENT

LOD