


S  
U  
M  
M  
E  
R  
S  
T  
R  
E  
E  
T

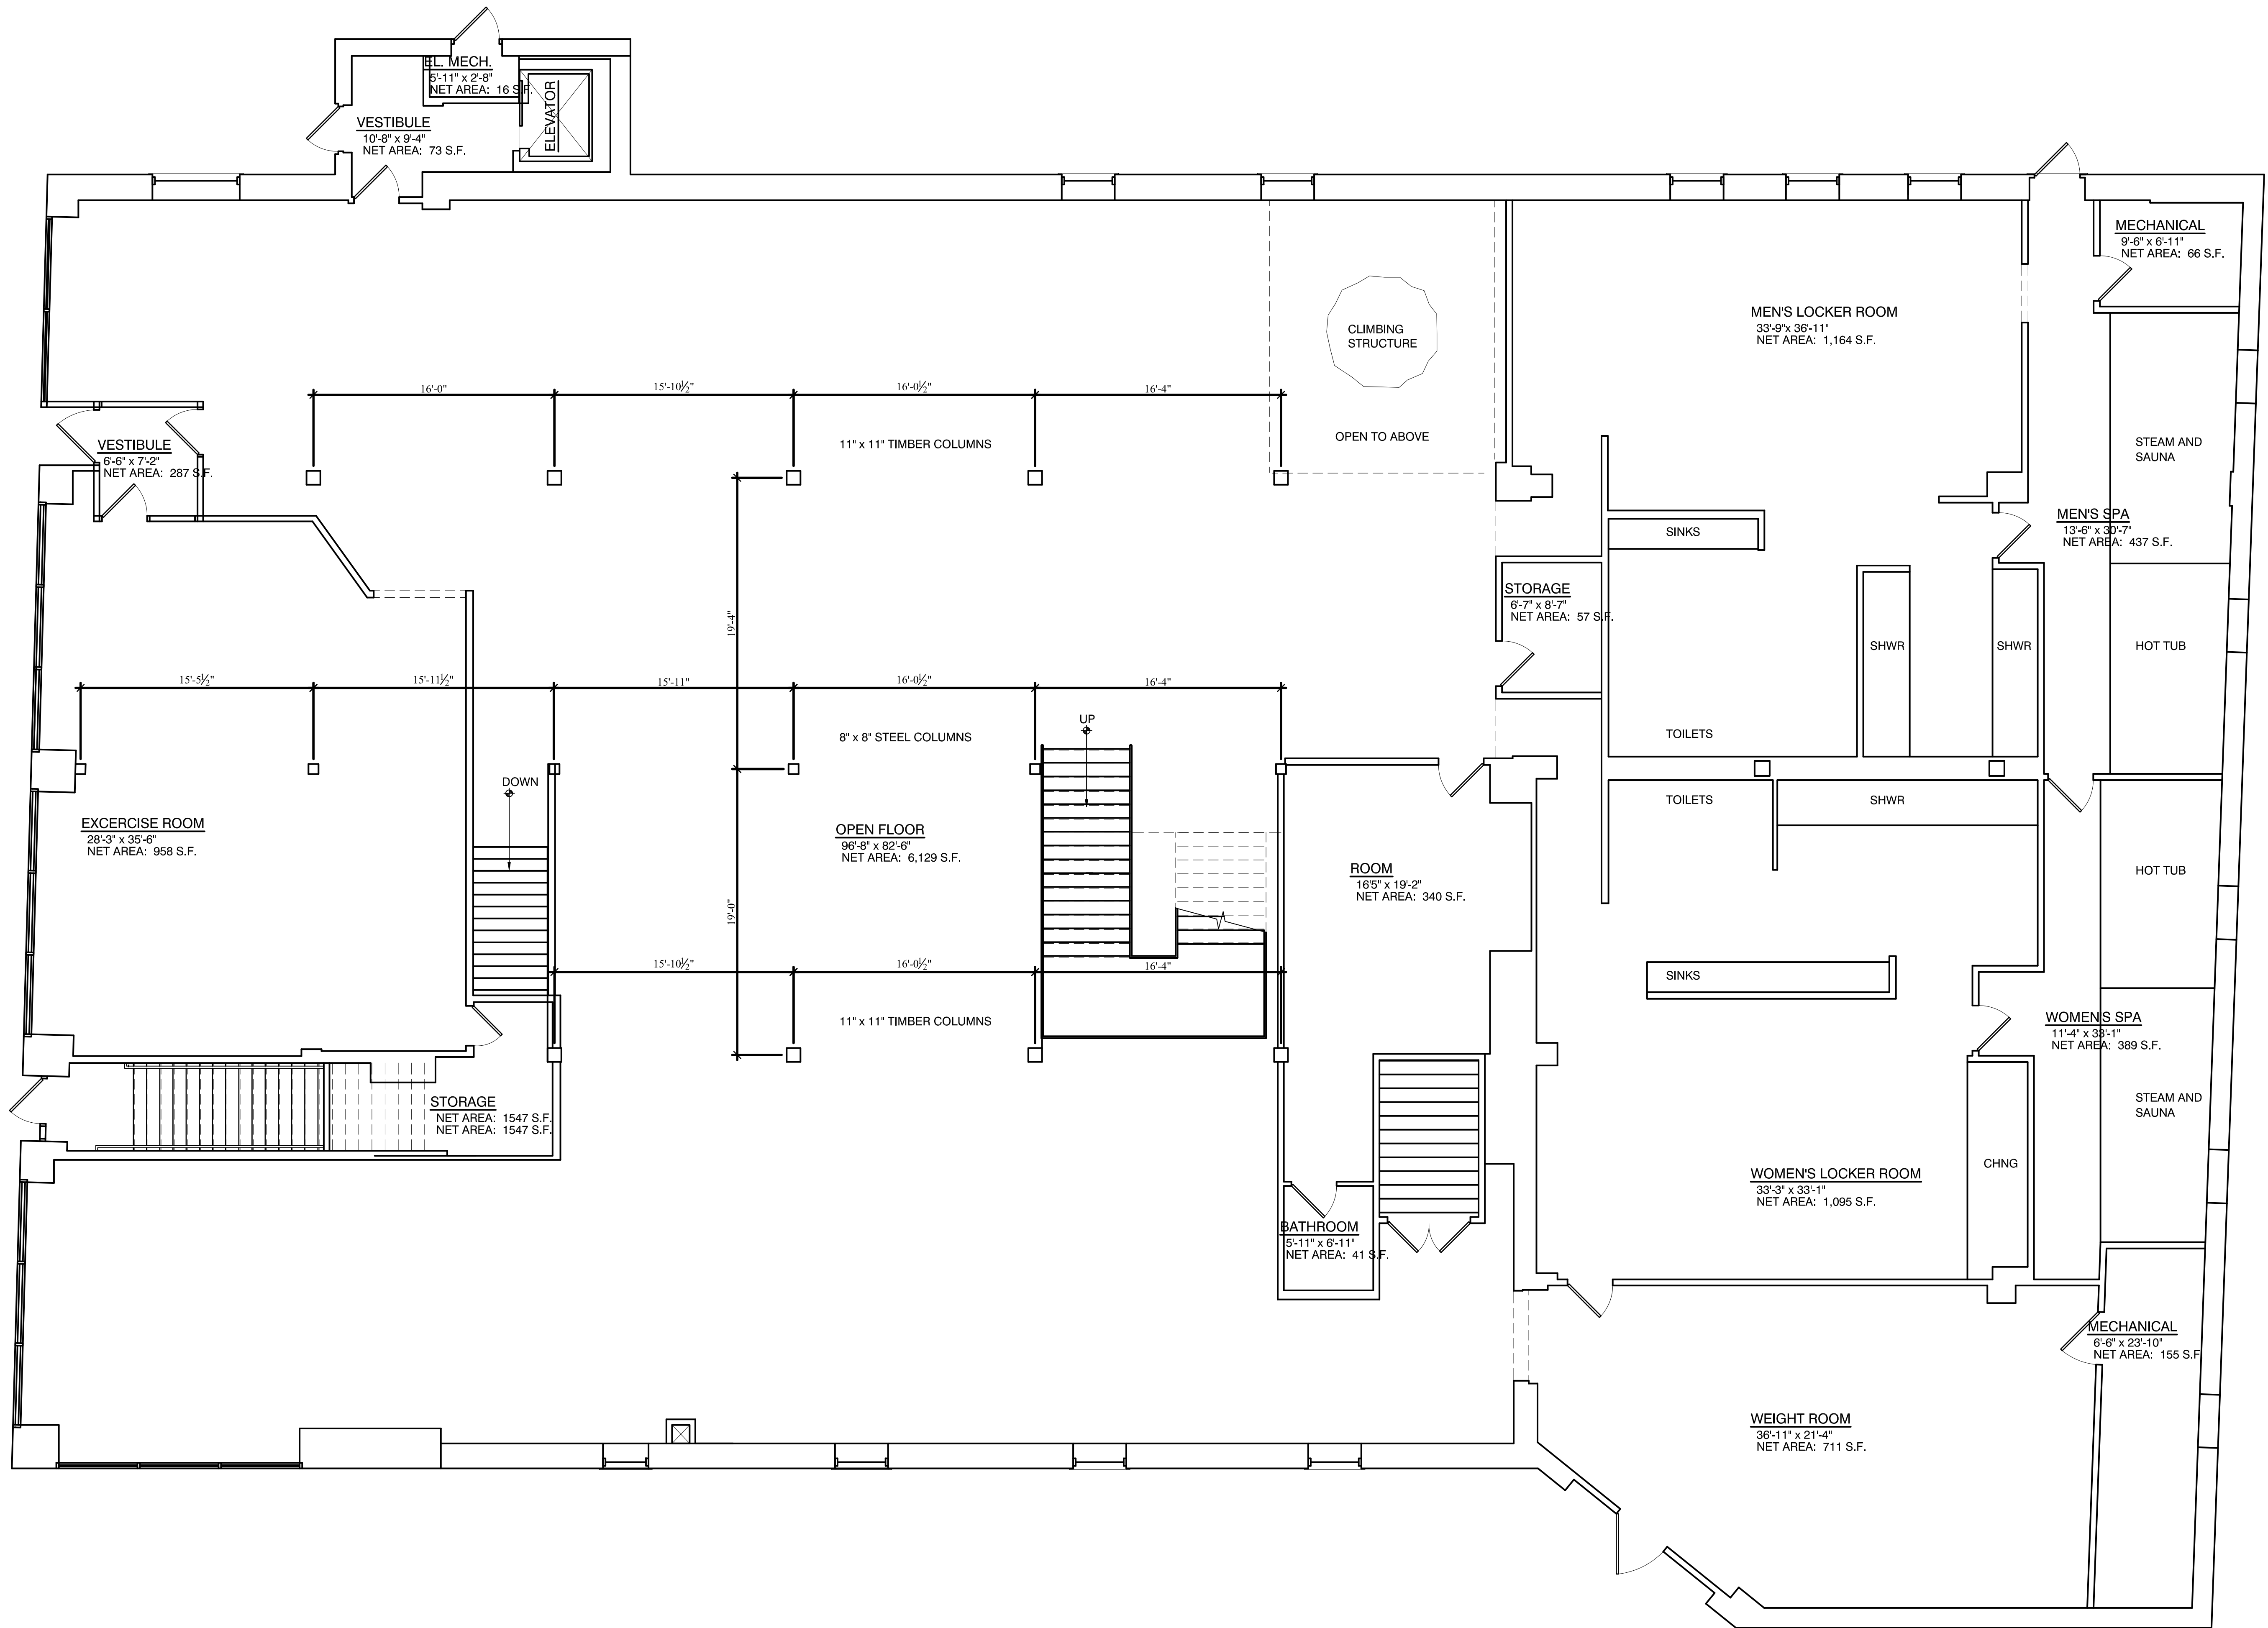

1  
EX101

EXISTING FIRST FLOOR PLAN

SCALE: 3/16" = 1'-0"



ARCHITECTS INC.

BRADLEY  
EST. 1896

8 BANK ROW  
PITTSFIELD, MA 01201  
413 448 8253  
CONSULTANTS

PROJECT:

SKYTOP  
PROPERTIES  
YON BUILDING

42 SUMMER STREET  
PITTSFIELD, MA 01201

DWG. TITLE:

EXISTING FIRST FLOOR  
PLAN

DATE: 5-22-2020

DRAWN BY:

CHK. BY:

DWG. NO.:

EX101