


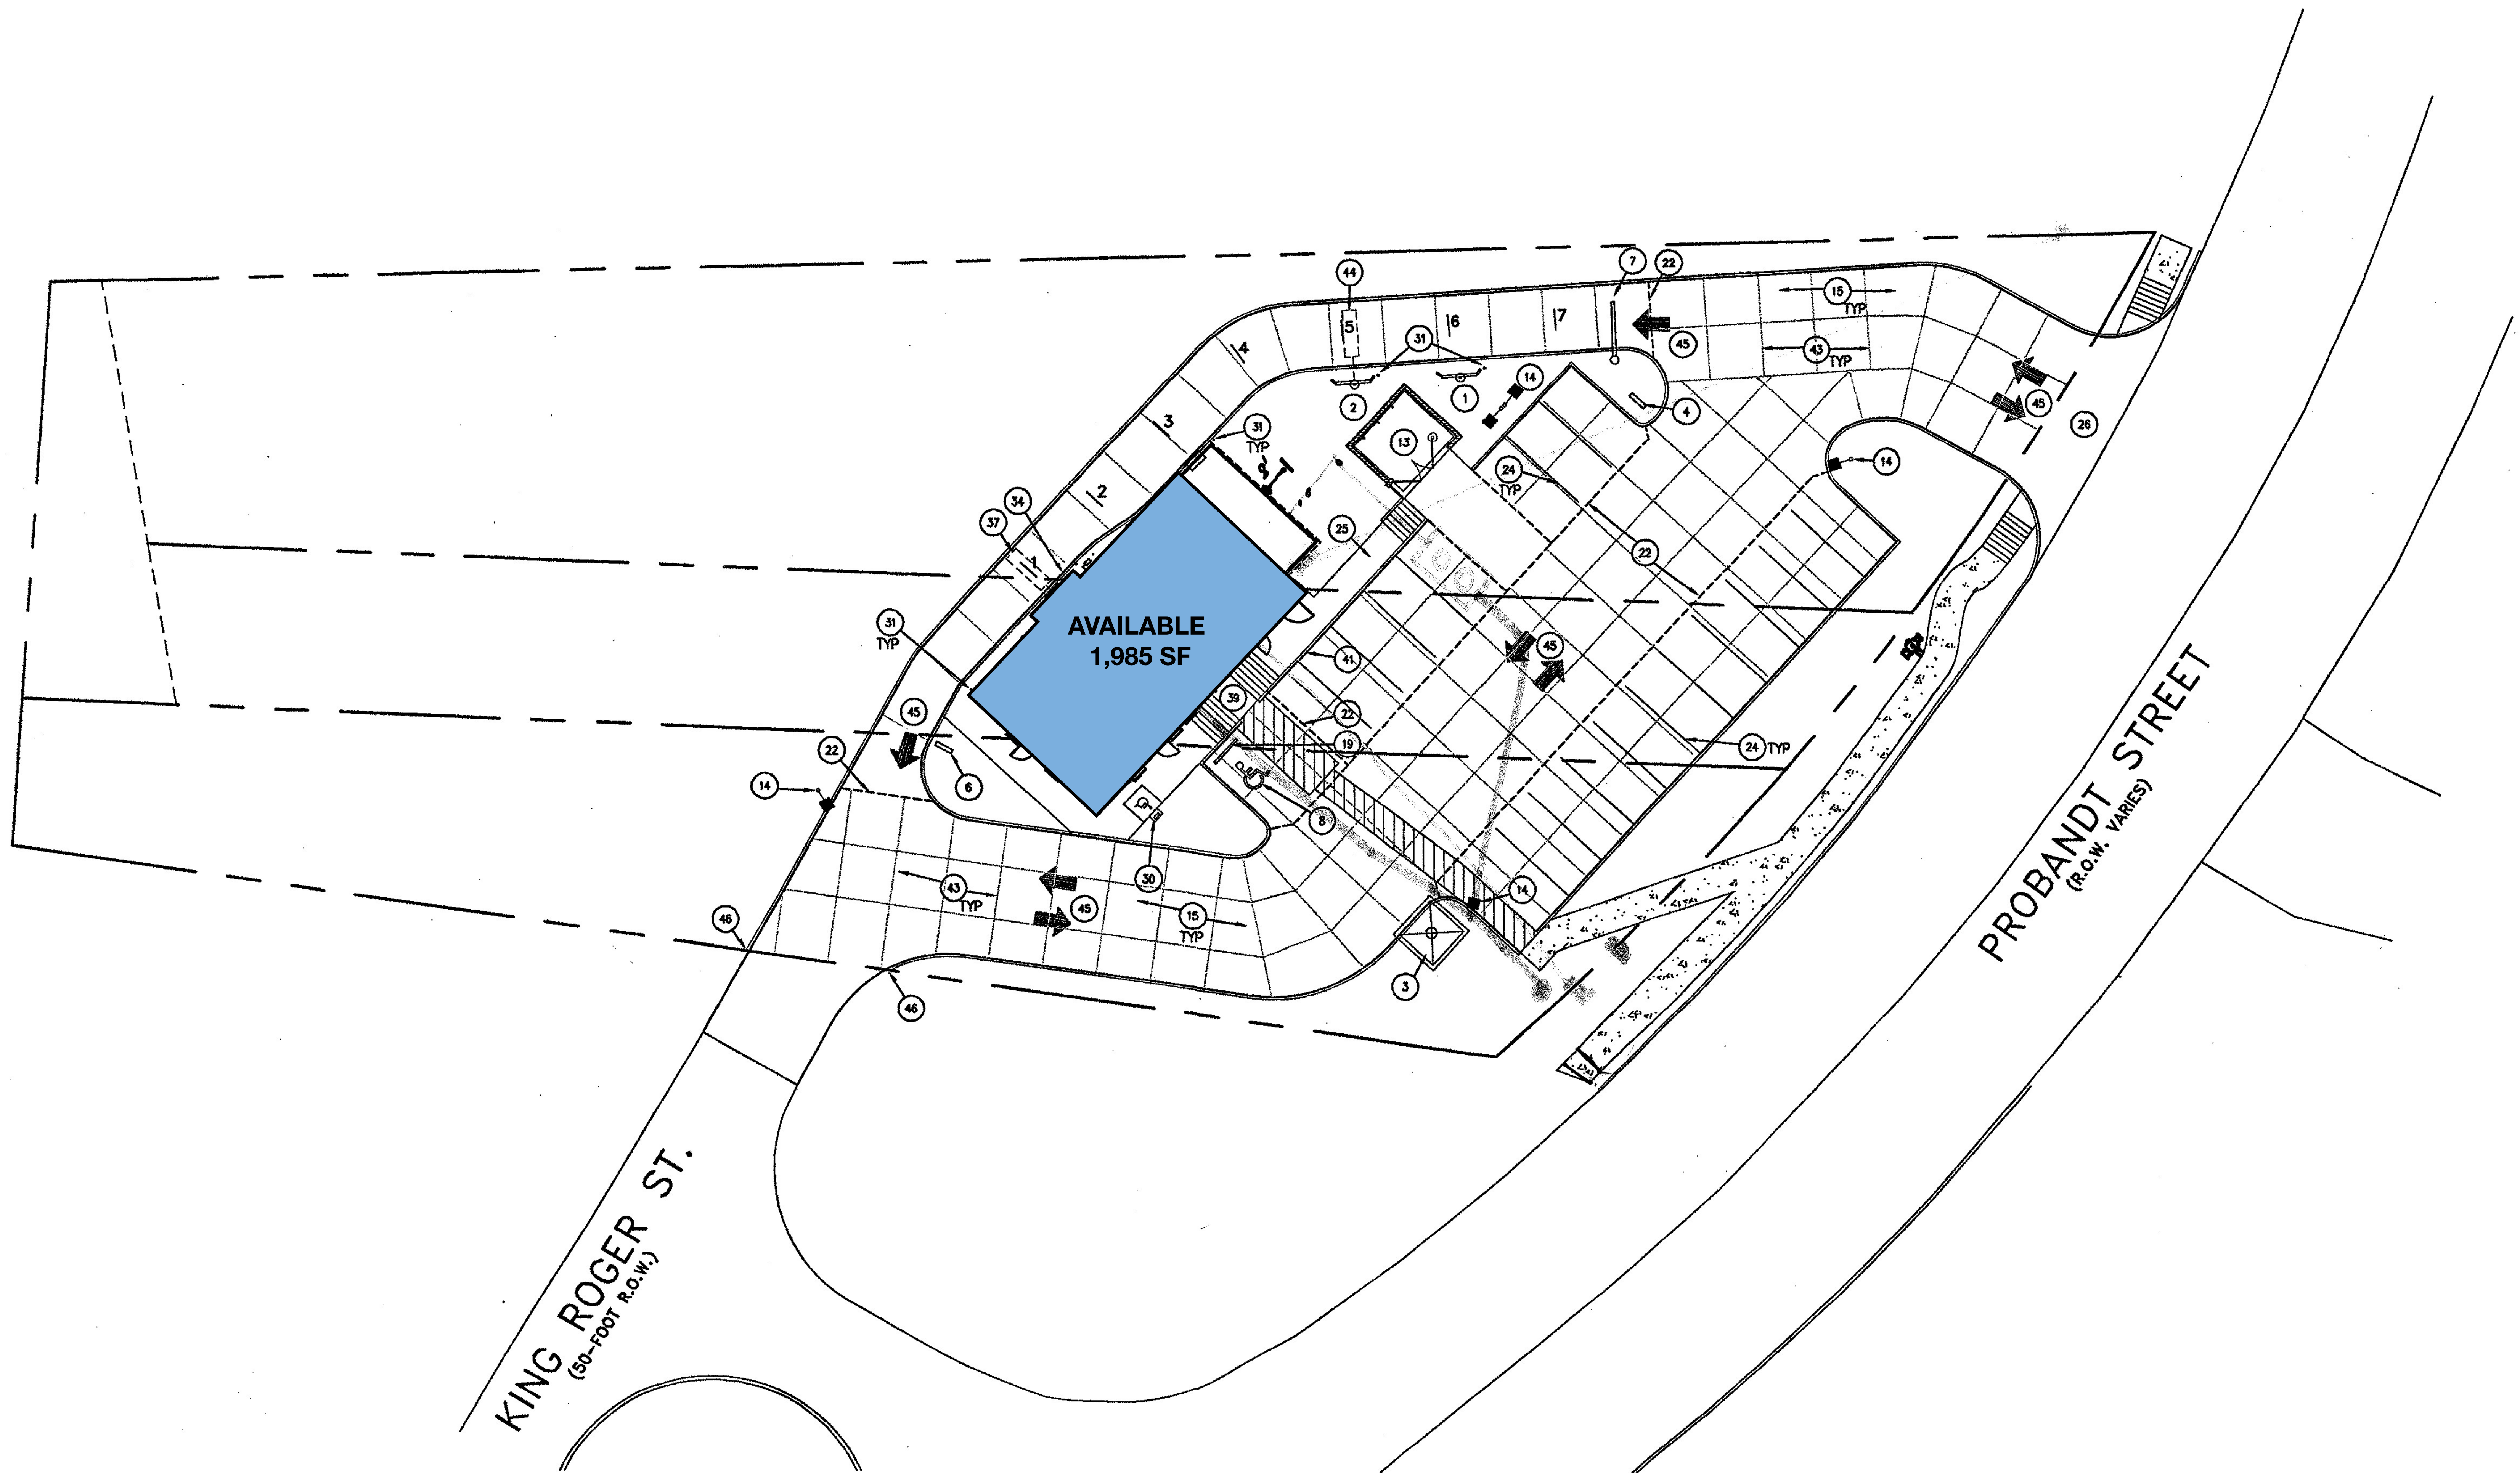

SITE PLAN
SCALE: 1" = 20'-0"

1