

DONAHUE ASSOCIATES

Commercial and Industrial Brokerage

457 Belmont Street

Brockton, MA 02301

Tel. 508-588-1717

Fax. 508-586-9566

E-Mail: mdre@donahueassociates.com

FOR LEASE 128 Elm Street Bridgewater, MA



9,000 SF TOTAL

4,442 SF Office Area

4,579 SF +/- Warehouse

3 Drive In Doors (10ft x 10ft)

1 Drive In Door (10ft x 20ft)

3 Phase 480 Volts Electrical


15,000 SF Paved & Fenced Yard Area

Town Water & Sewer

2026 Taxes \$10,177.38 +/-

No warranty or representation, express or implied, is made as to the accuracy of the information contained herein, and the same is submitted subject to errors, omissions, change of price, rental or other conditions, withdrawal without notice.

Visit Our Web Site at <http://www.donahueassociates.com>

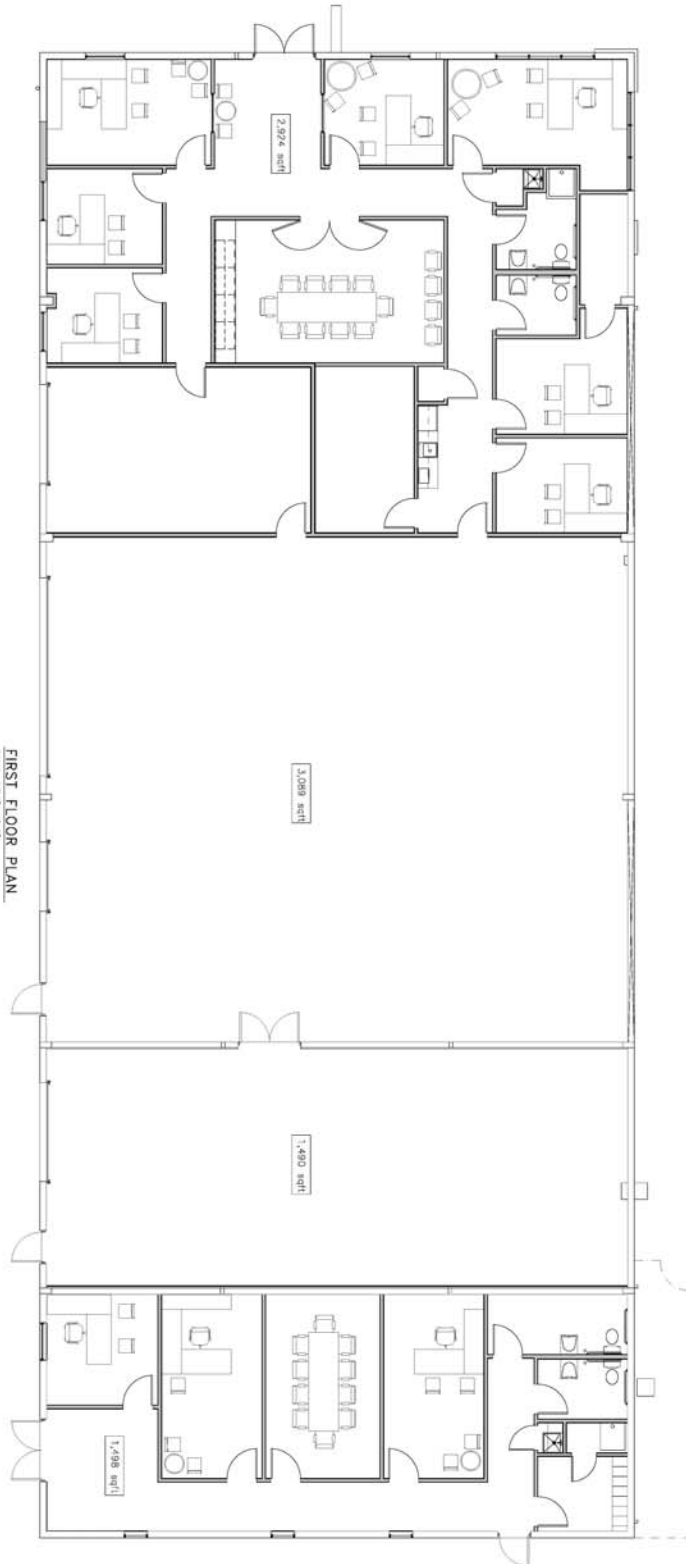

9,000 sqft Building
 4,422 sqft Office
 4,578 sqft Warehouse

FIRST FLOOR PLAN
 SCALE: 3/16" = 1'-0"

Copyright 2013 by Haynes Group, Inc. The architectural plans, drawings, designs, specifications and other arrangements on this sheet are the property of Haynes Group, Inc. No part thereof shall be copied, disclosed to others, or used in connection with any work or project, other than the specified project for which they have been prepared and intended, without the express knowledge and written consent of Haynes Group, Inc.

	<p>Drawing Name: FIRST FLOOR PLAN, WALL TYPES, NOTES AND DETAILS</p>	<p>Project Name and Address: 28 ELM STREET BRIDGEWATER, MA</p>	<p>DATE: 02/13/13</p>	<p>14 NorthBk Ave, South Grafton MA, 01925 508-528-6647 • Fax: 508-528-6647 info@haynesgroupinc.com www.haynesgroupinc.com</p>	<p>Sheet No.: 101</p>
--	--	---	-----------------------	---	-----------------------