



106 Parking Spaces
 Bldg: 10,295 / SF Heated Space
 Parking Ratio: 10 per 1,000 / SF

 


SITE DATA

SITE AREA: 87,000 SF (2 ACRES)
 PARKING
 REQUIRED 40 SPACES (1SPACE / 300 SF)
 PROVIDED 104 SPACES - PLUS
 4 ACCESSIBLE SPACES

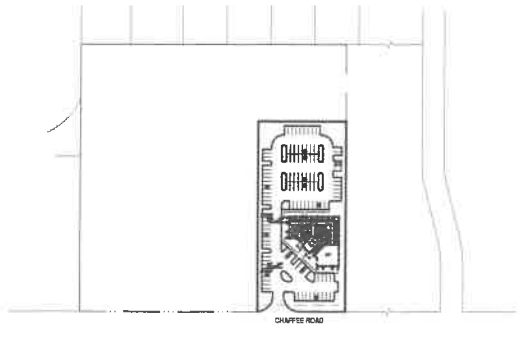

KEY PLAN

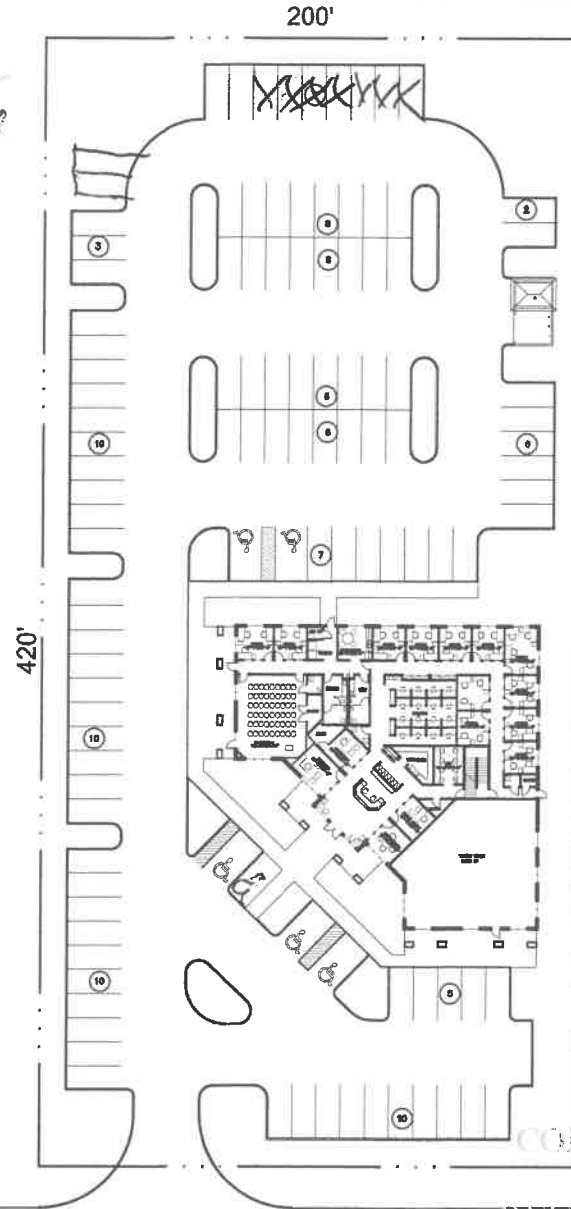

CHAFFEE ROAD

NOT FOR CONSTRUCTION

REVIEW PURPOSE ONLY



KUR-STAR, INC.
 GENERAL CONTRACTOR CGC027980

Kim C. Larsen
 AR 0583

8160 LONE STAR ROAD, JACKSONVILLE, FLORIDA 32211
 TEL (904) 721-6088 FAX (904) 721-7645

DRAWING NAME:

WATSON REALTY CORP.
 CHAFFEE ROAD OFFICE

DRAWN BY: KCL

COMMENTS:

PRELIM SITE PLAN
 SCHEME 'A'

CHECKED BY: KCL

DATE: 11-5-2004

SCALE: N.T.S.

PERMIT NO. N/A

JOB NO. N/A