

PROPOSED FOR:
**FAÇADE AND
STAIR ADDITION**
5740 HOLLYWOOD BLVD
HOLLYWOOD
Florida

PROJECT No.


REVISIONS

**SECOND FLOOR
PLAN**


SCALE: AS SHOWN

DATE: APRIL 15, 2019

A1.2

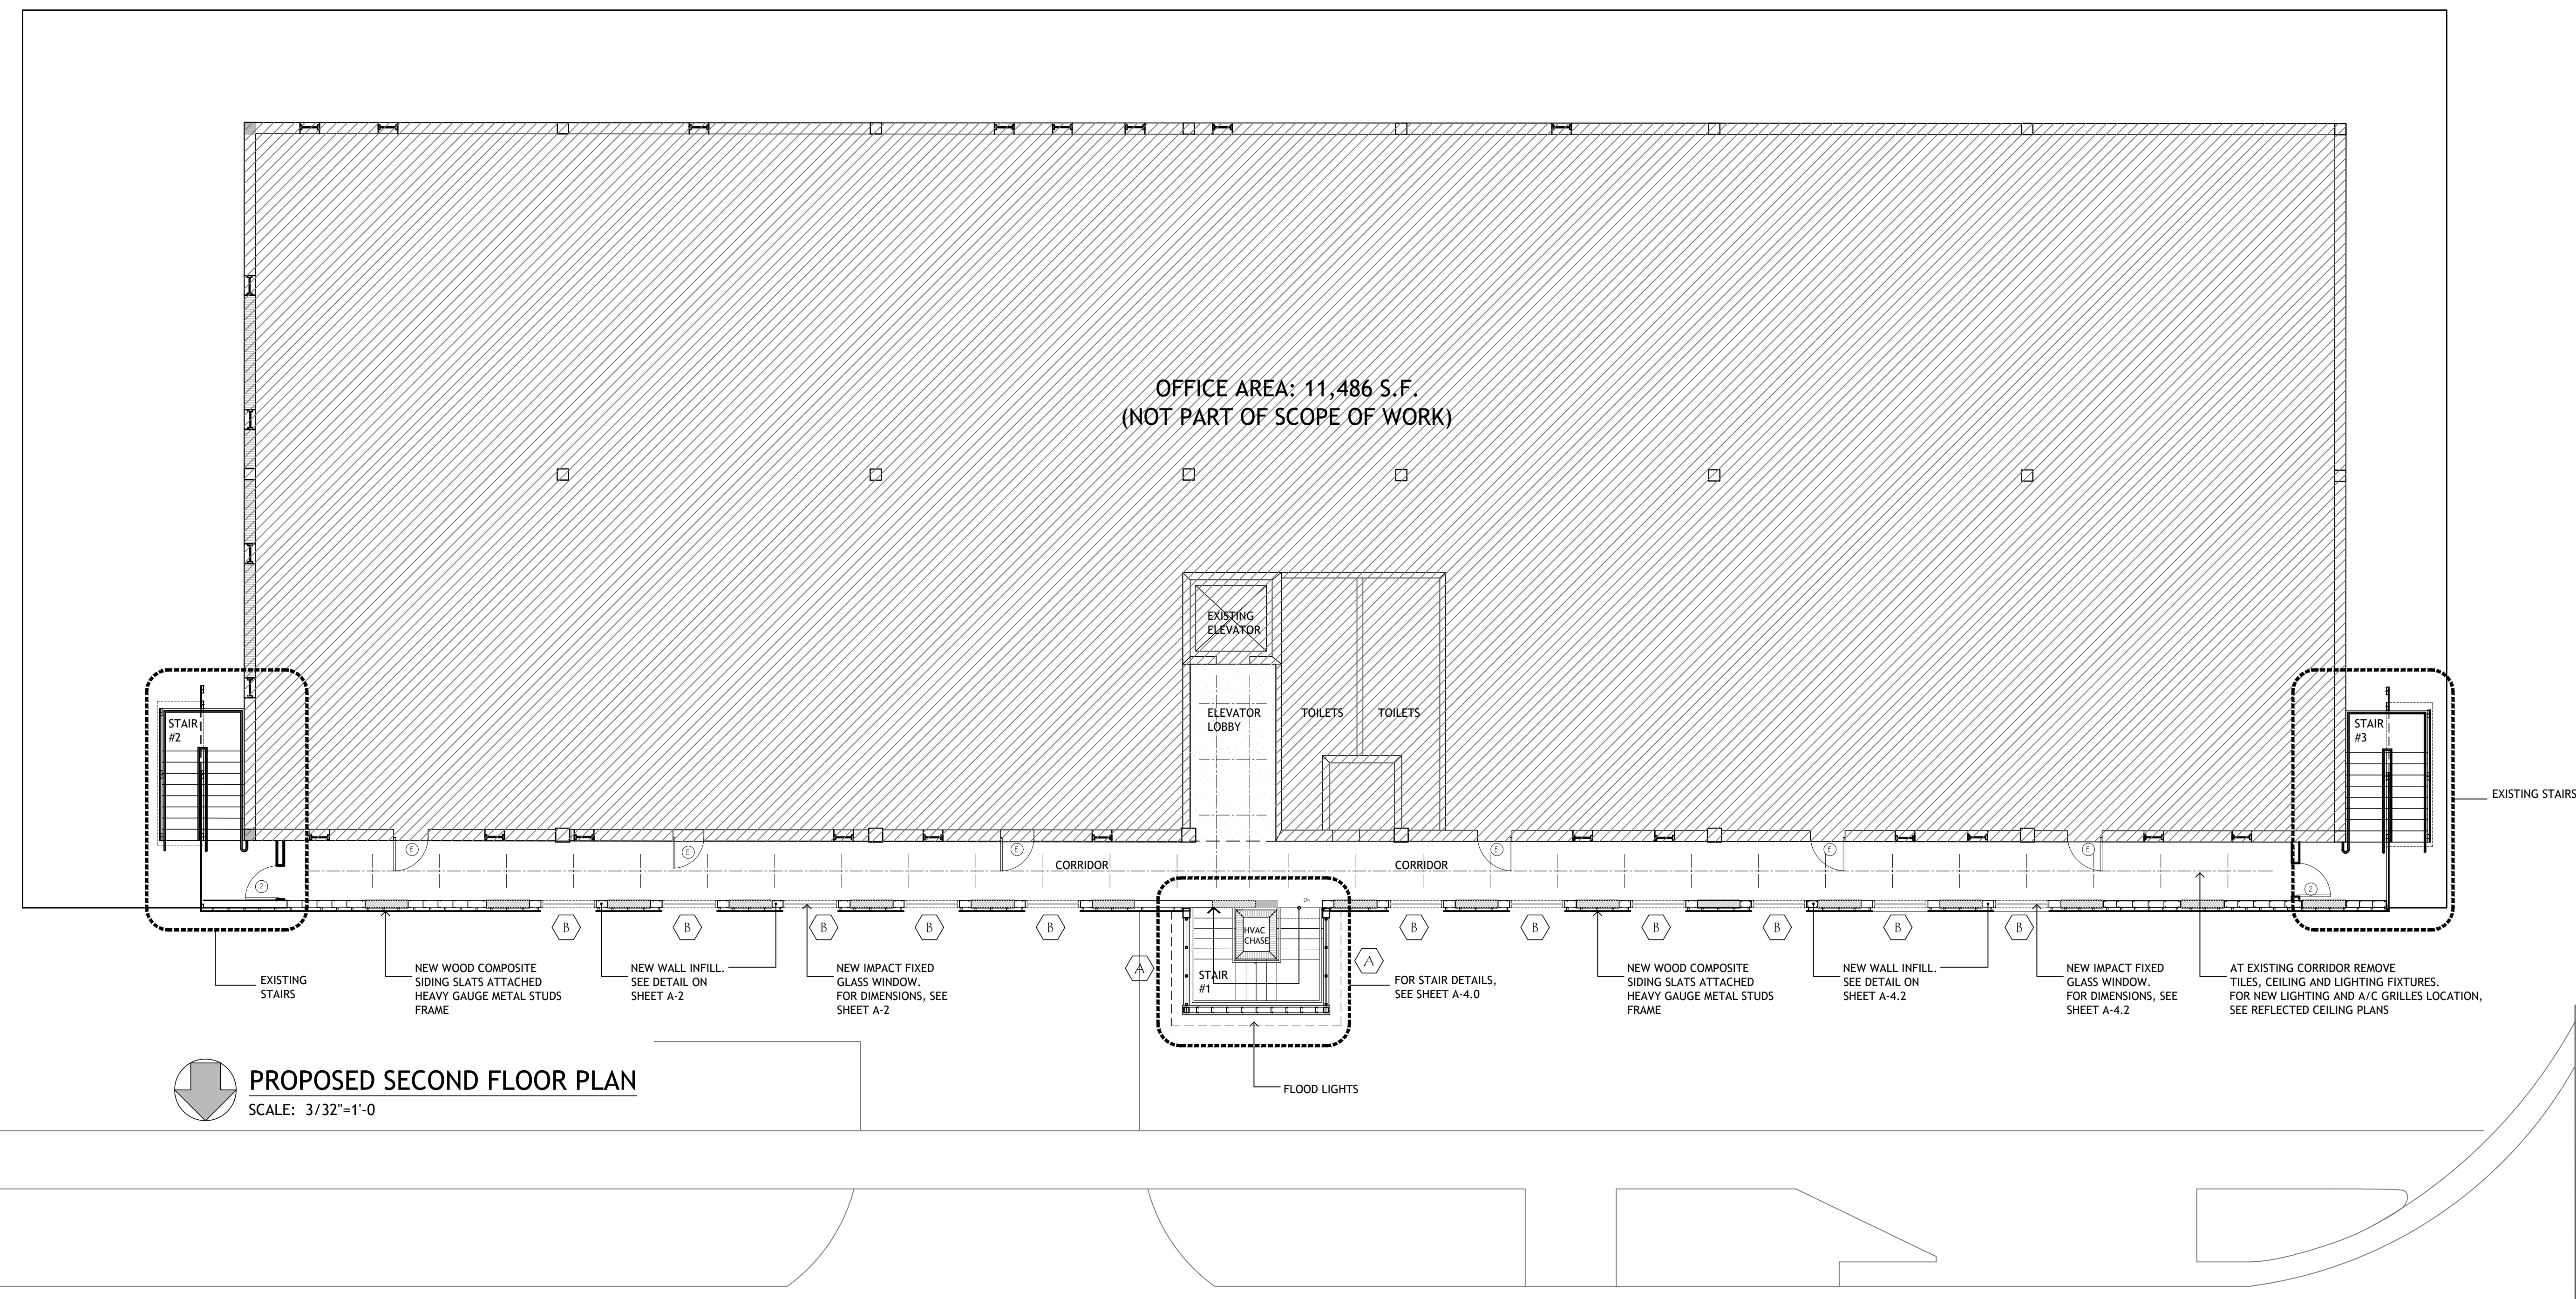

PROPOSED SECOND FLOOR PLAN
SCALE: 3/32"=1'-0

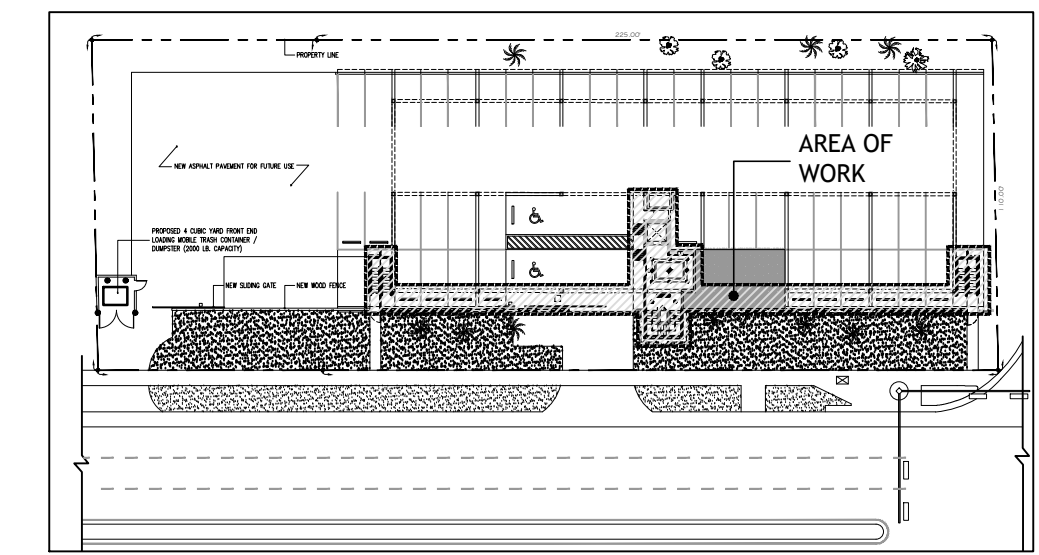

KEY PLAN