



SECOND FLOOR PLAN  
SCALE: 1/4"=1'-0"

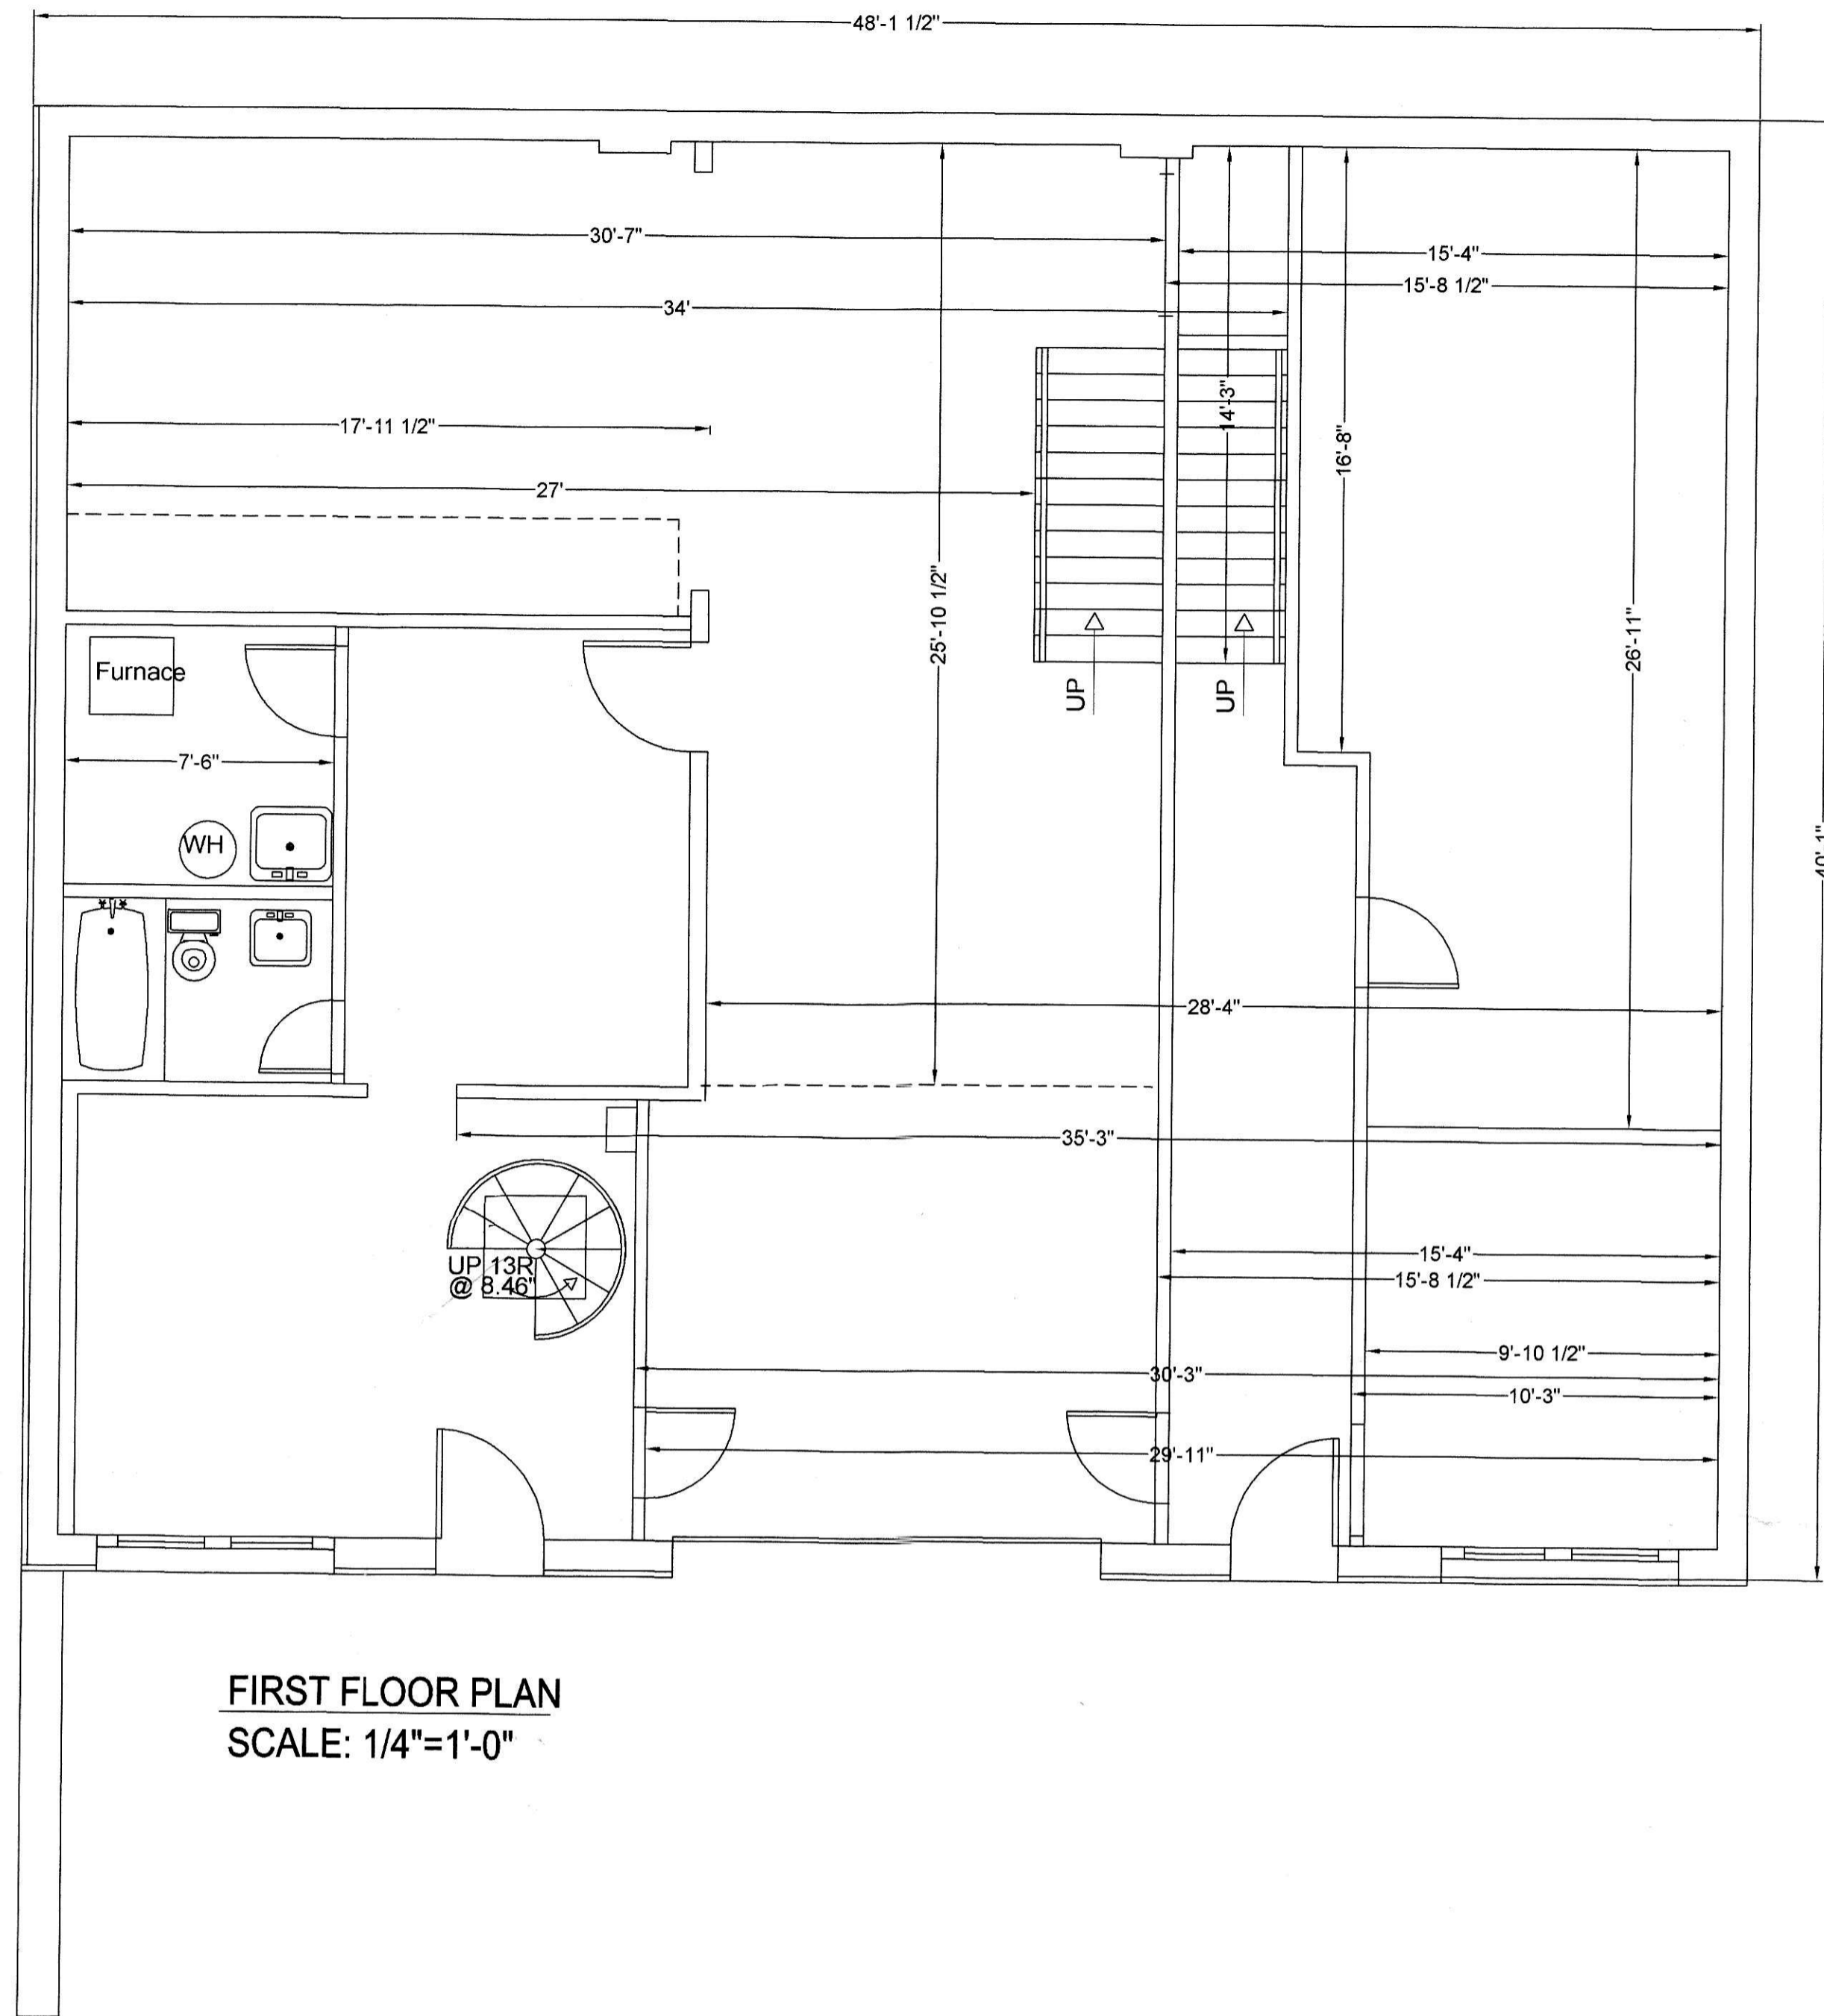

FIRST FLOOR PLAN  
SCALE: 1/4"=1'-0"

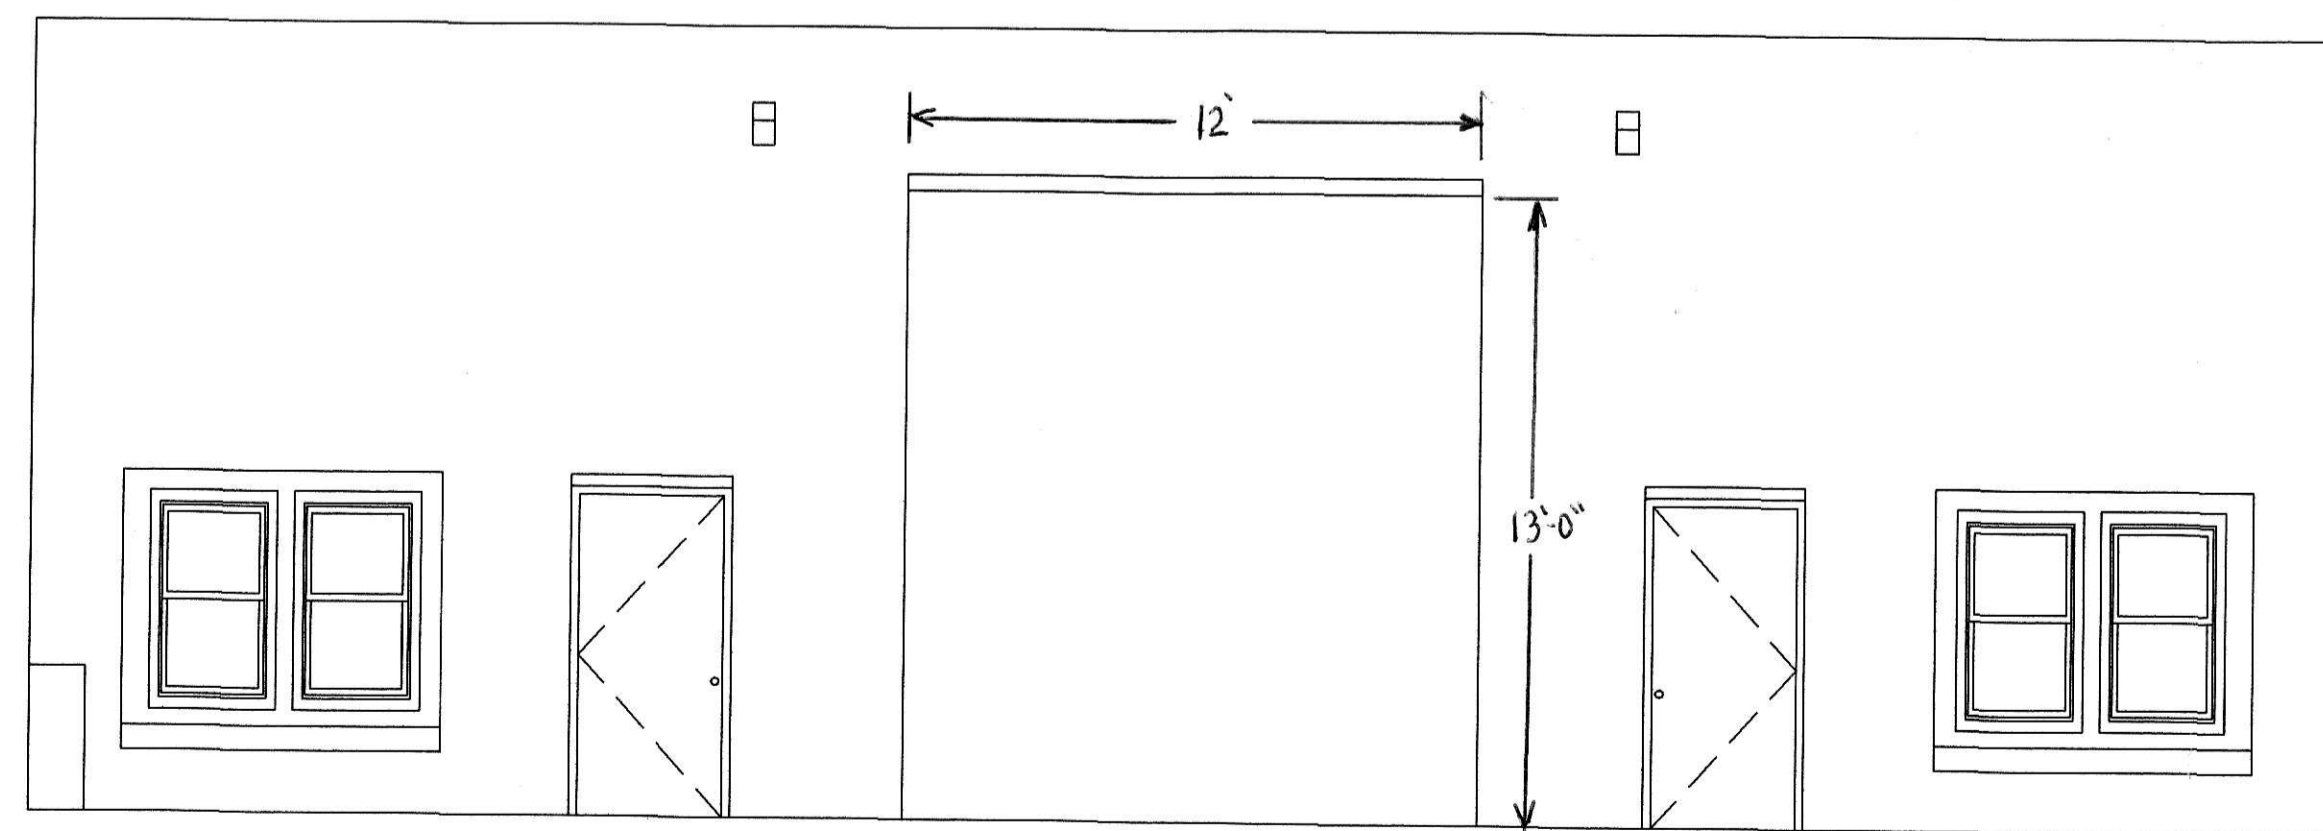

NUMBER	REVISION	DATE
6 LIBERTY STREET HAWTHORN, NY		
PLANS & ELEVATIONS		SCALE: 1/4"=1'-0"
EDWARD G. SWABY REGISTERED ARCHITECT 25 CHADWICK ROAD WHITE PLAINS, NY 10604 (914) 946-3300		DATE: 2/26/16
		DRAWING NUMBER <b>A-2</b>