


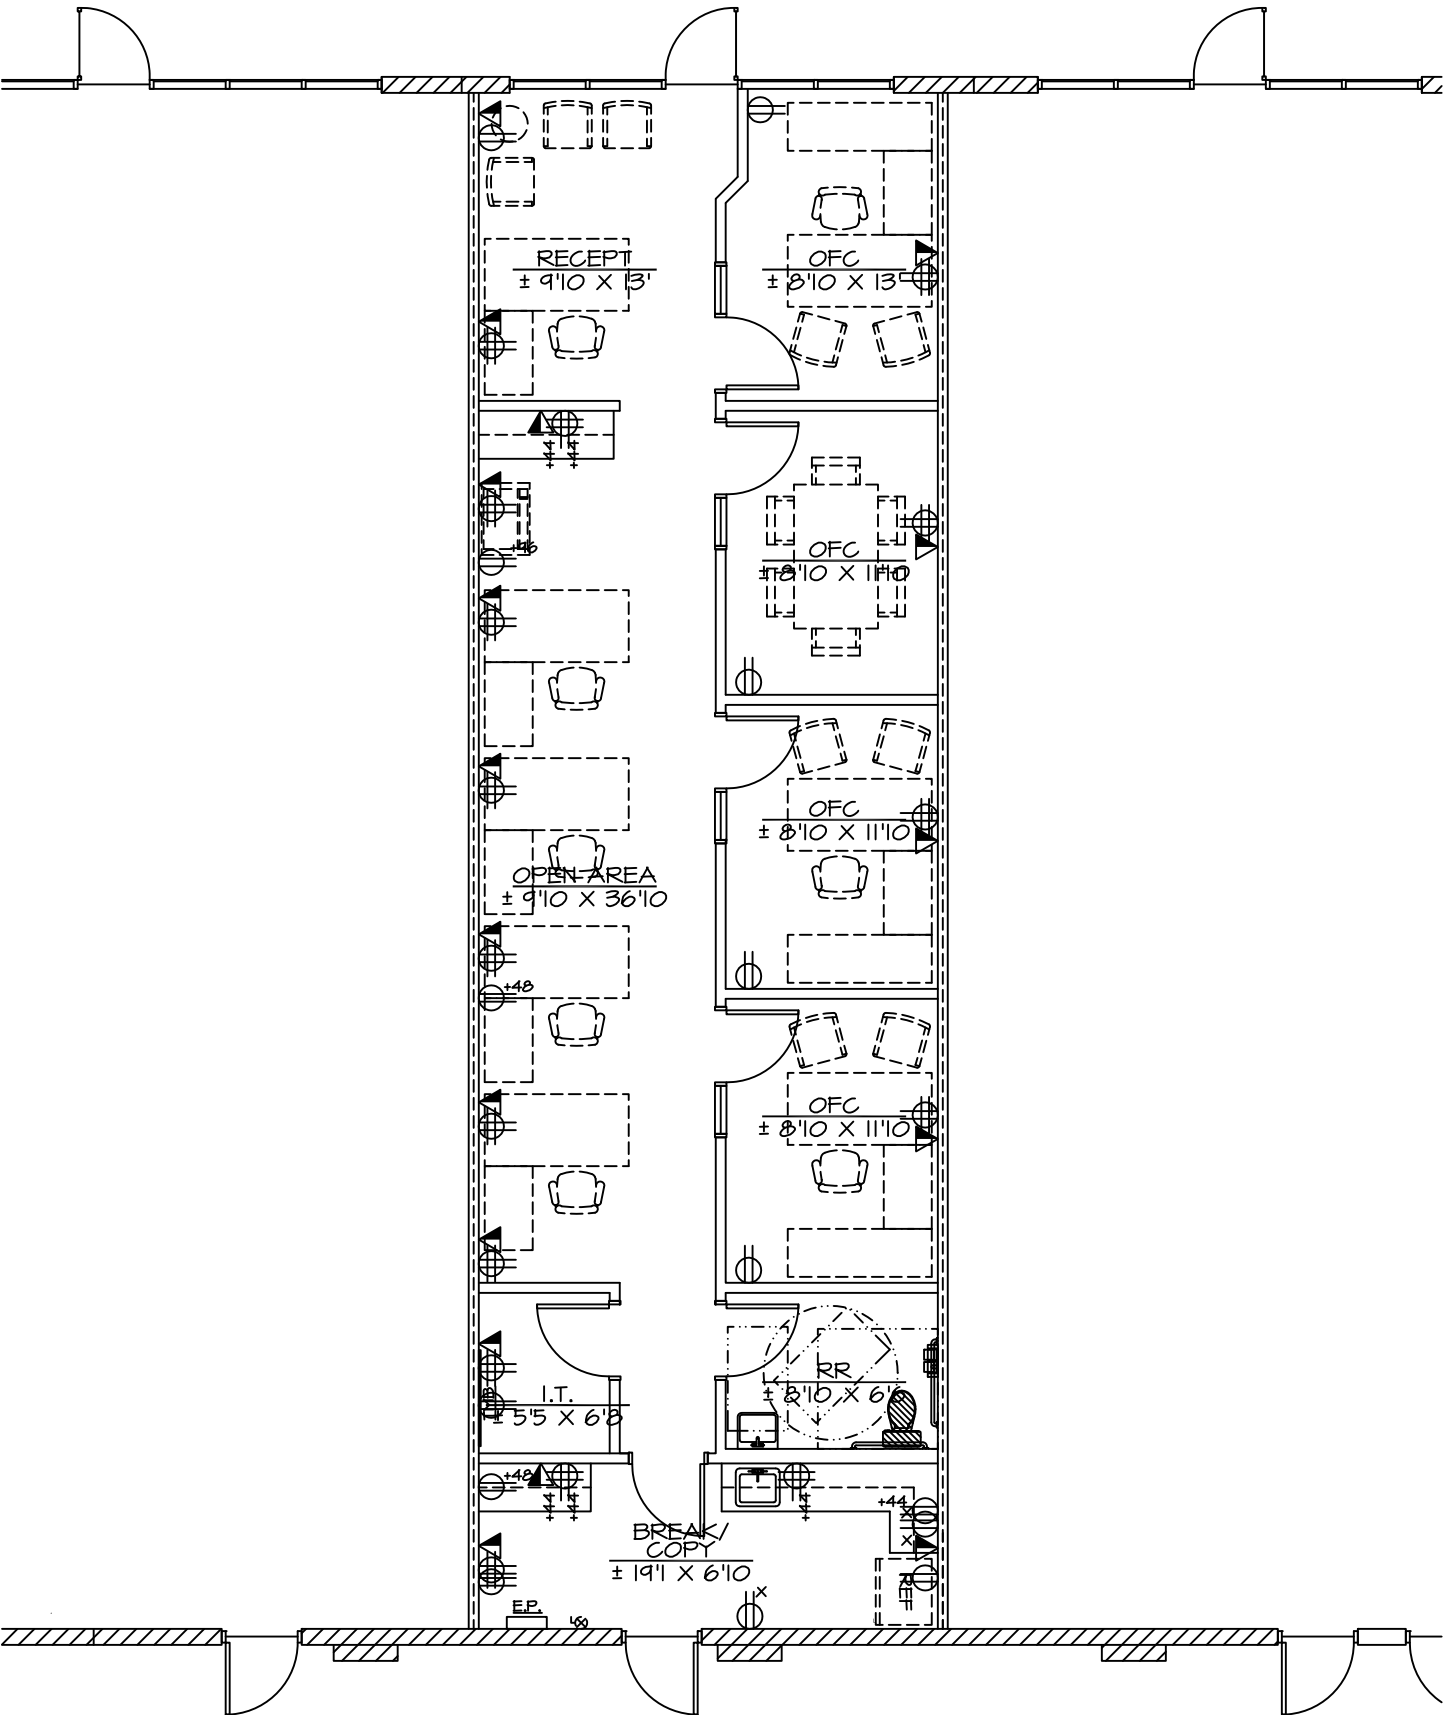

BLDG. 'A' FLOOR PLAN

1/8"



TIGGES
DESIGN
INTERIORS LLC

PHOENIX AZ 85032
PH: (602) 228-6871 FX: 595-2925

PALM DESERT PLAZA

12725 W. INDIAN SCHOOL RD. AVONDALE, AZ 85392

SPEC #A-102 (FLOOR/OUTLETS/FURN))

JOB # 2005-03

3-4-2025

DRAWN BY: JT