


3401 JEFFERSON HWY LLC

JEFFERSON, LA 70121


[illegible]

DECEMBER 5, 2023

A0.2

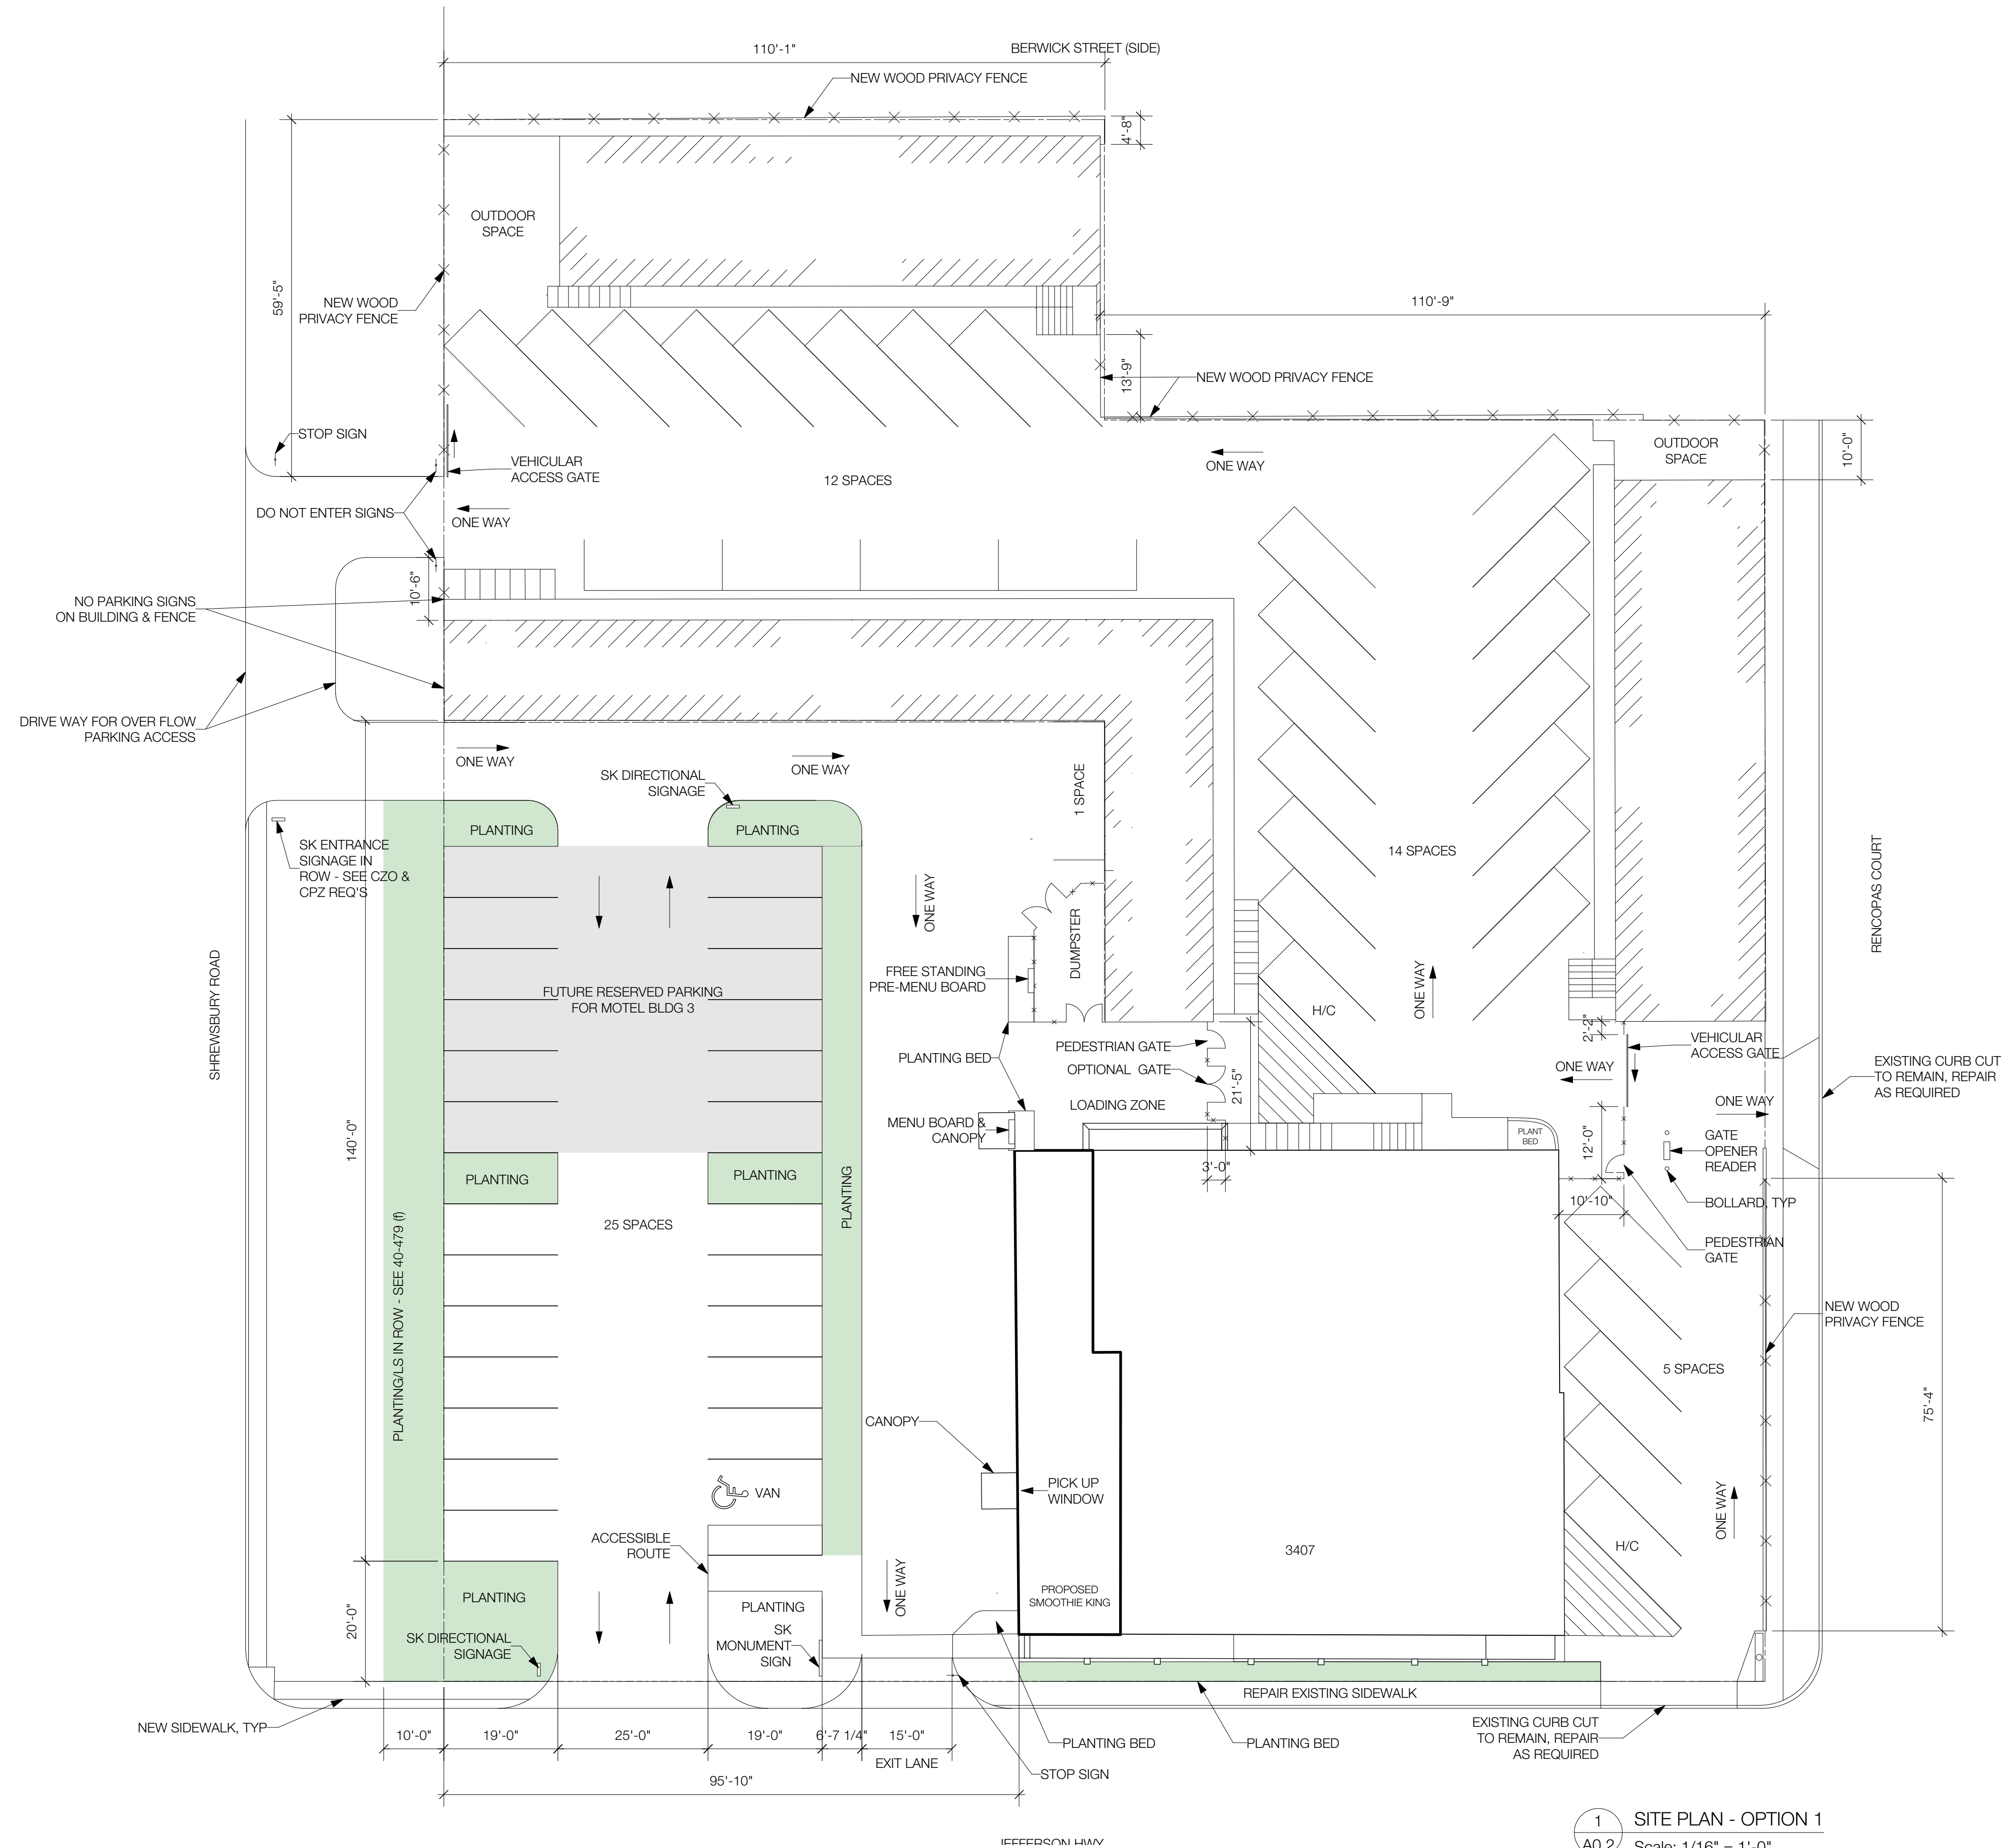

1 SITE PLAN - OPTION 1
A0.2 Scale: 1/16" = 1'-0"

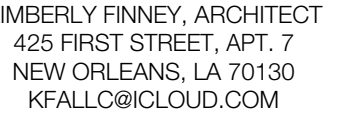

TENANT BUILD OUT AT
3407 JEFFERSON HWY
3401 JEFFERSON HWY LLC
JEFFERSON, LA 70121

[illegible]

WAREHOUSE FLOOR PLANS

DECEMBER 5, 2023

A2.6

