



2ND FLOOR PLAN

SCALE: 1/8" = 1'0"

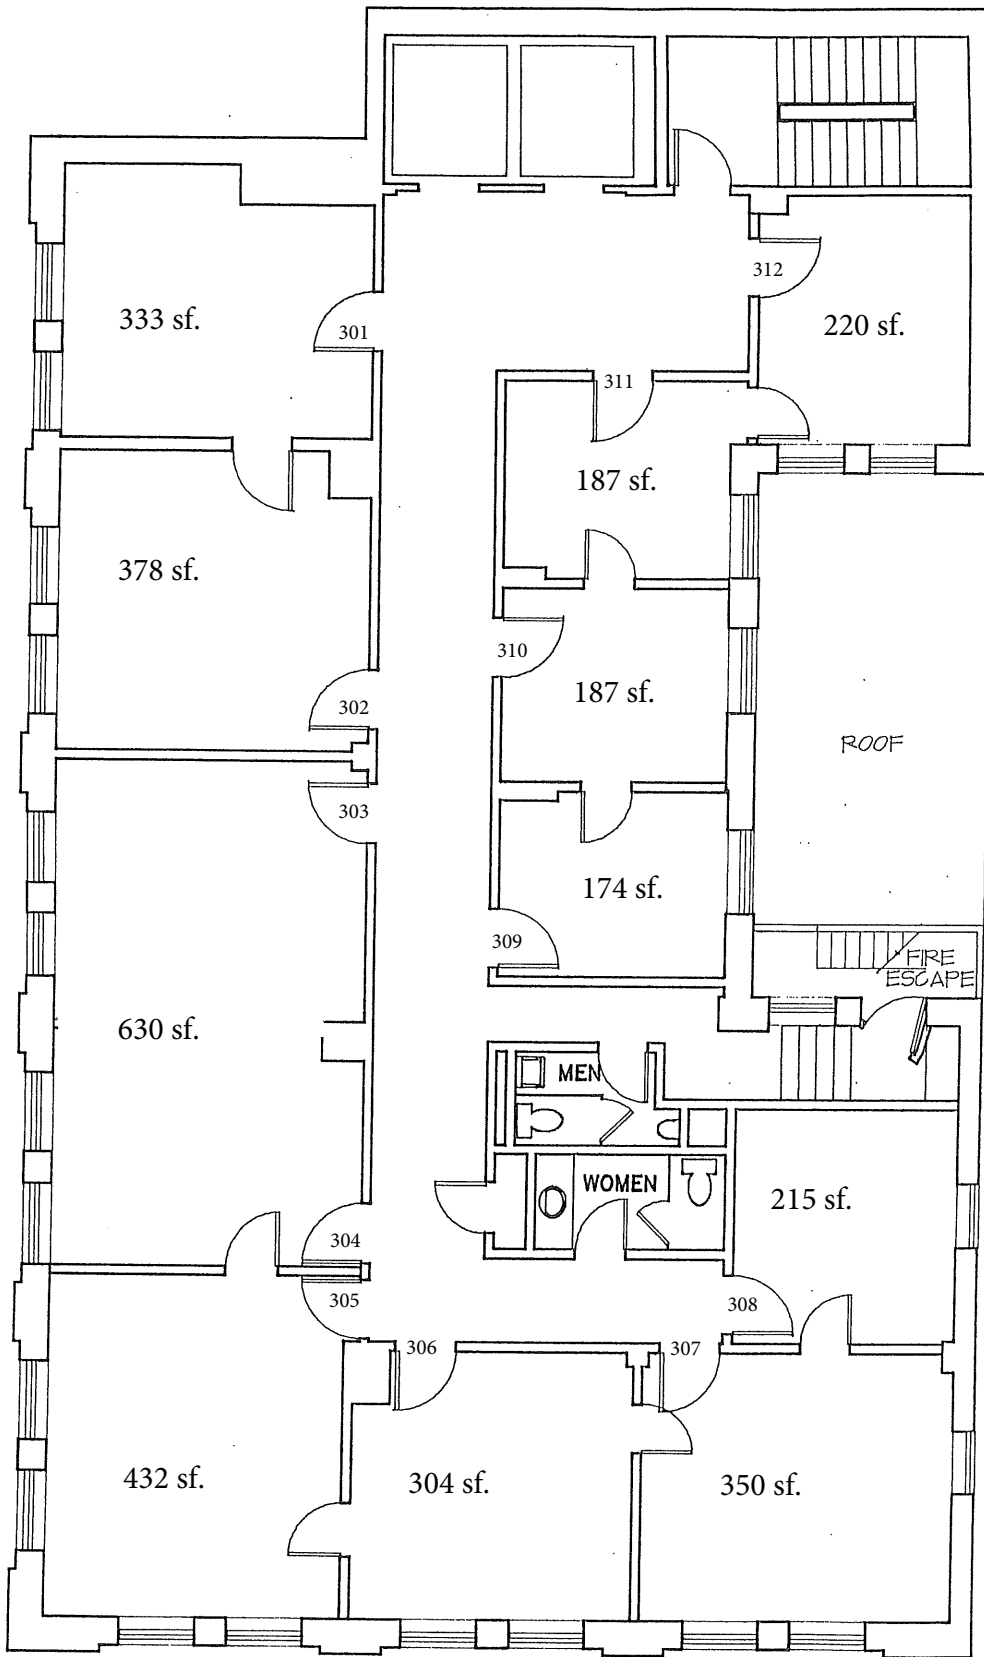


3RD FLOOR PLAN

SCALE: 1/8" = 1'0"

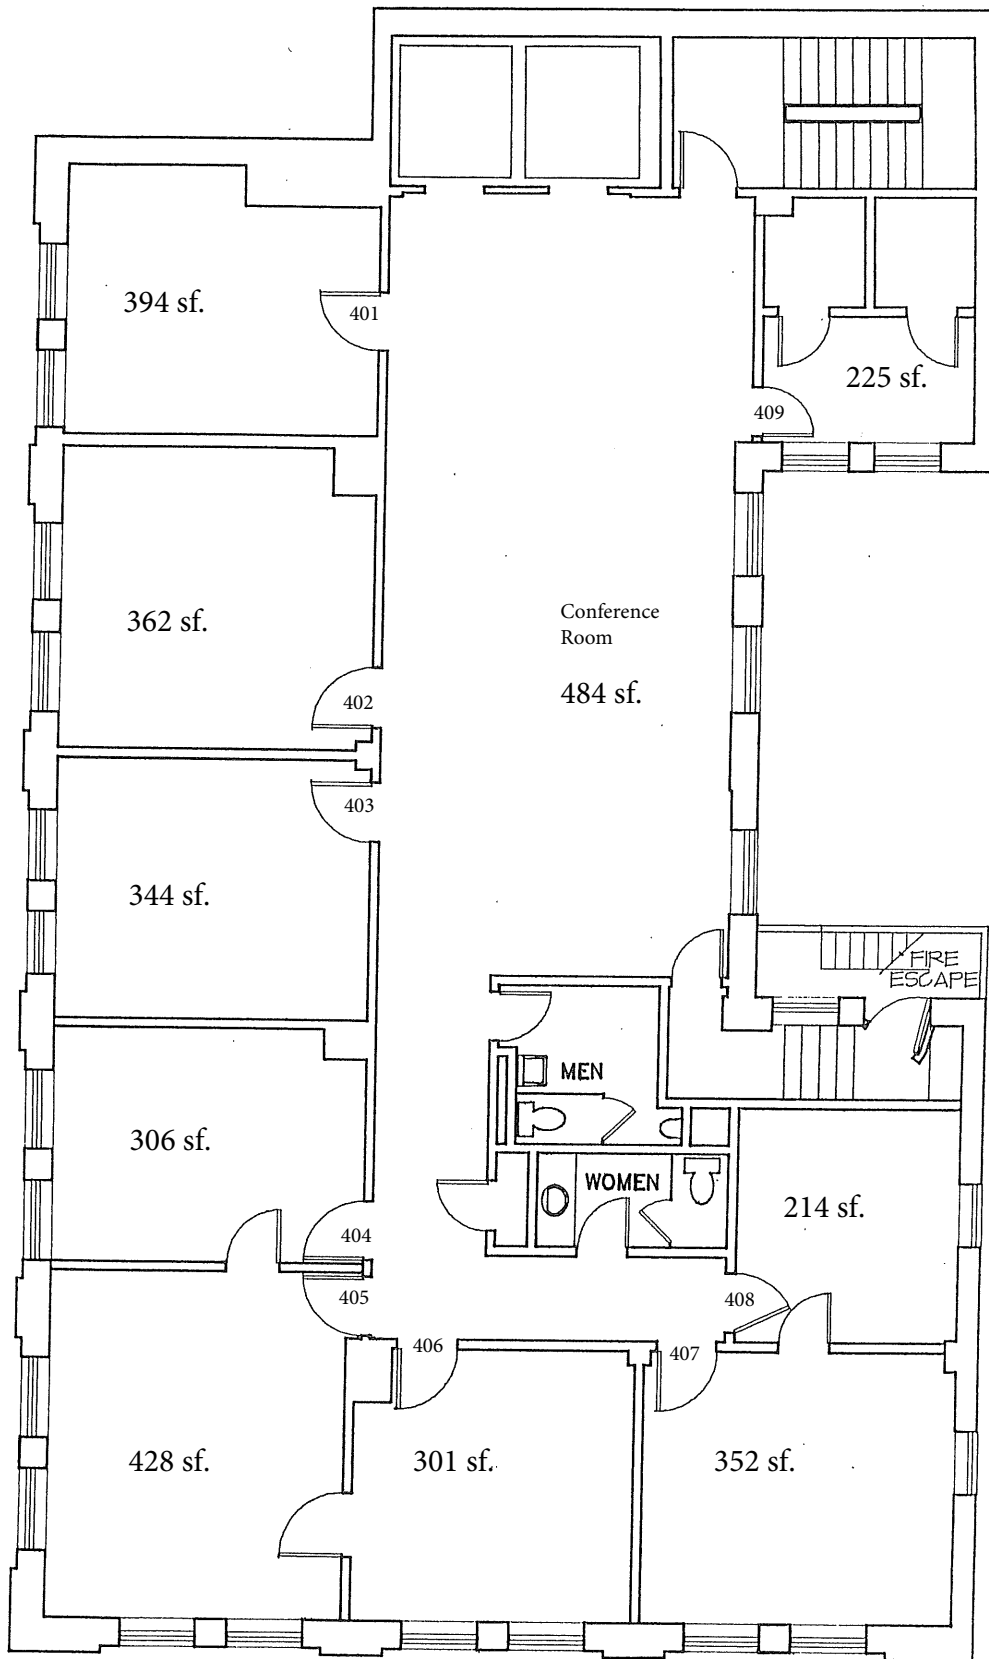


4TH FLOOR PLAN

SCALE: 1/8" = 1'0"

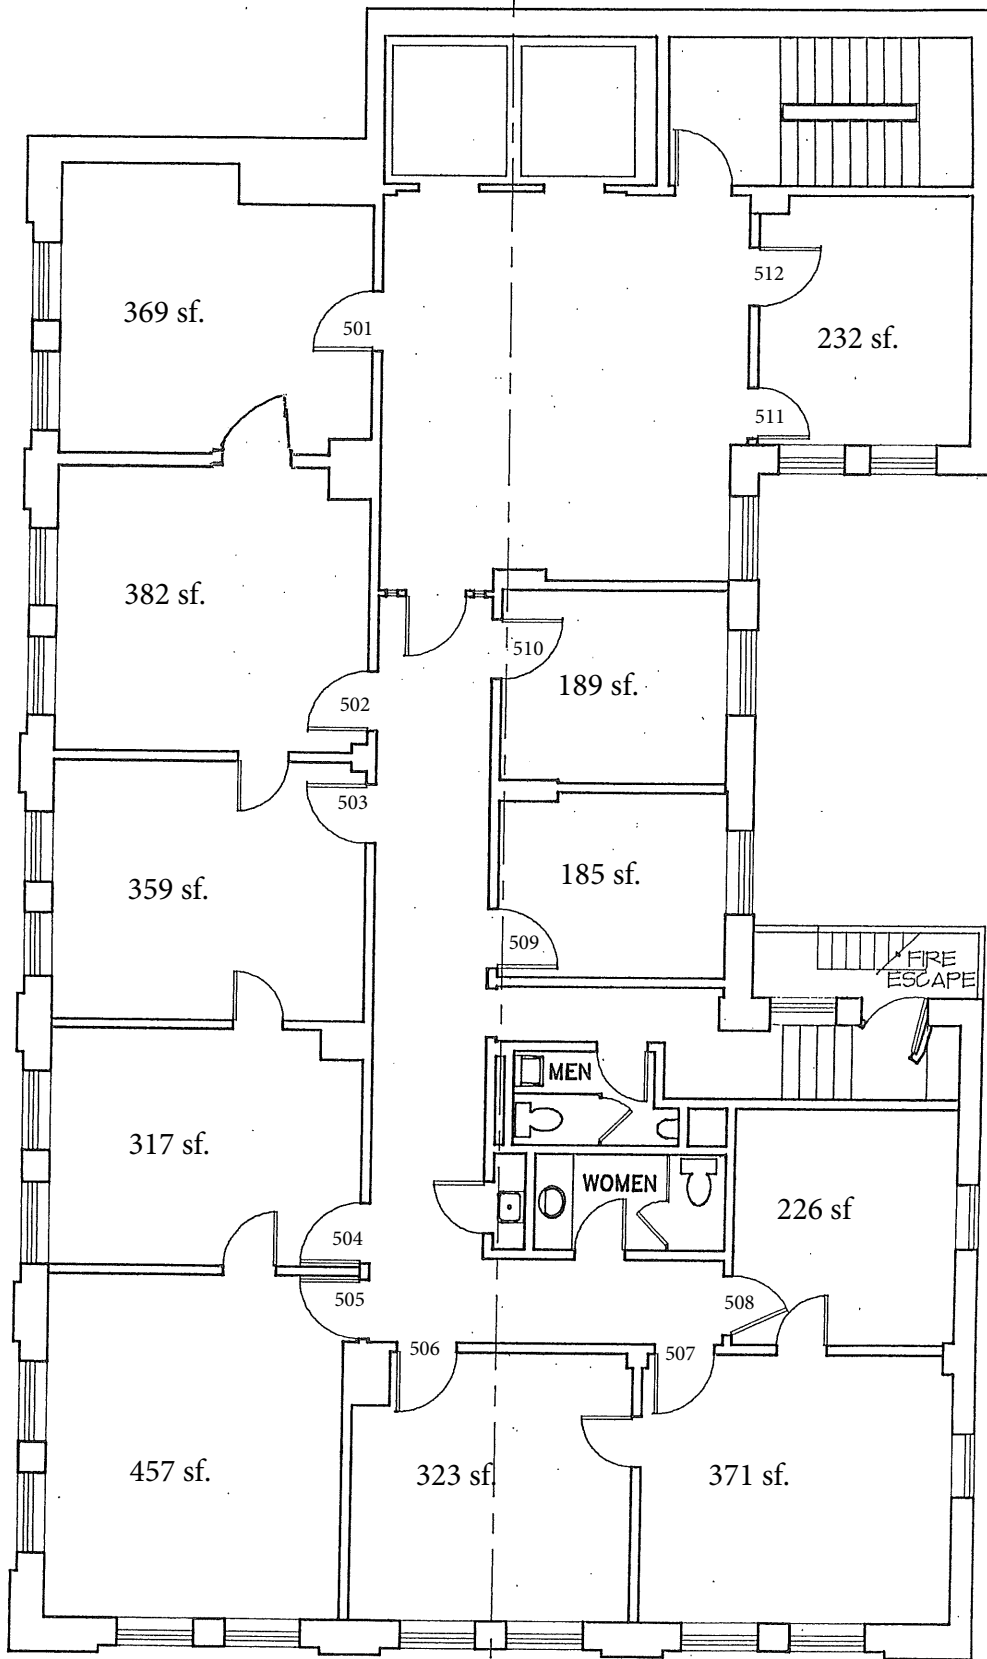


5TH FLOOR PLAN

SCALE: 1/8" = 1'0"

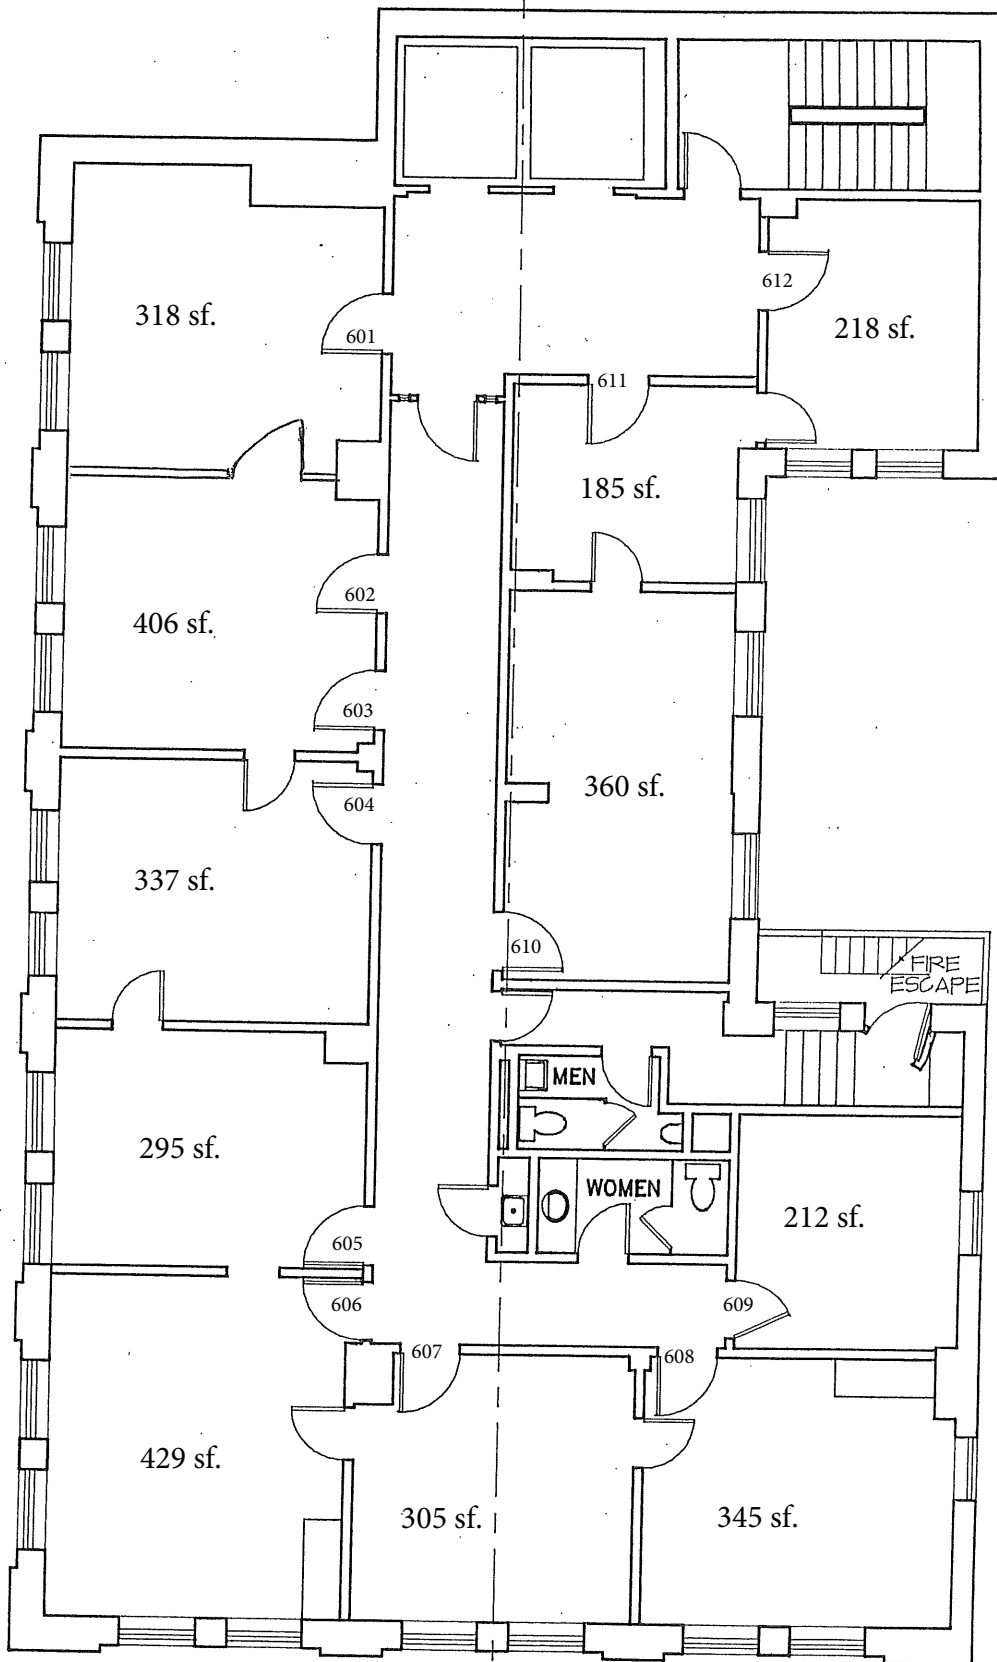


6TH FLOOR PLAN

SCALE: 1/8" = 1'0"

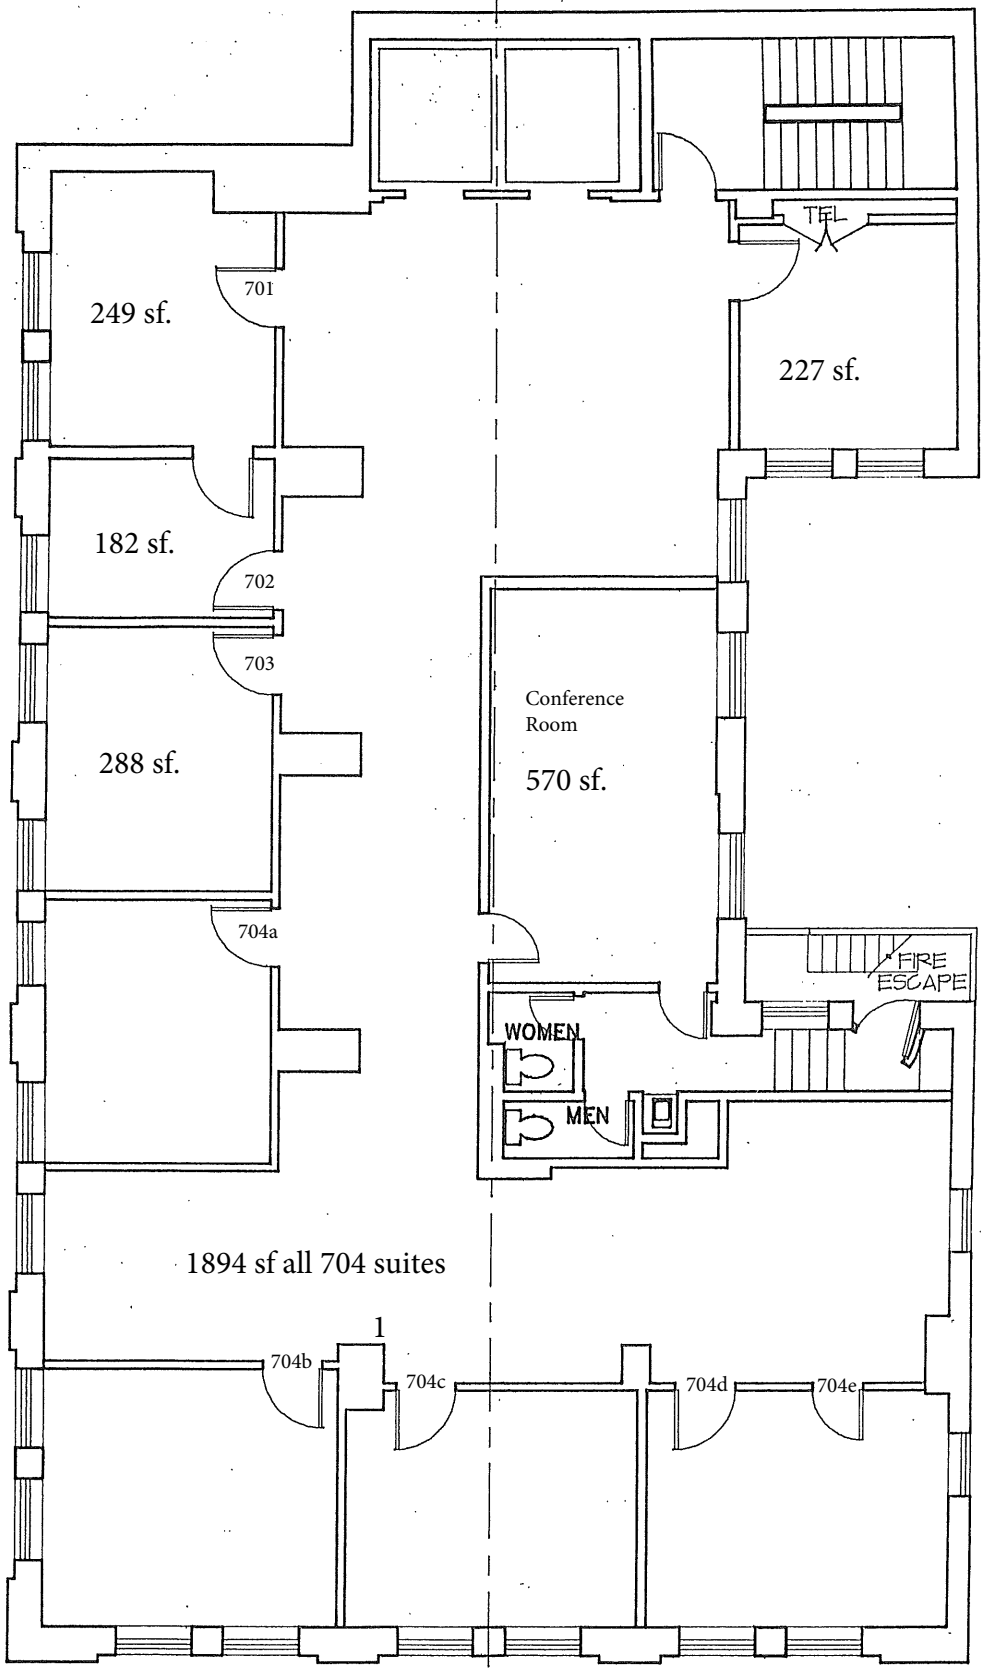


7TH FLOOR PLAN

SCALE: 1/8" = 1'0"

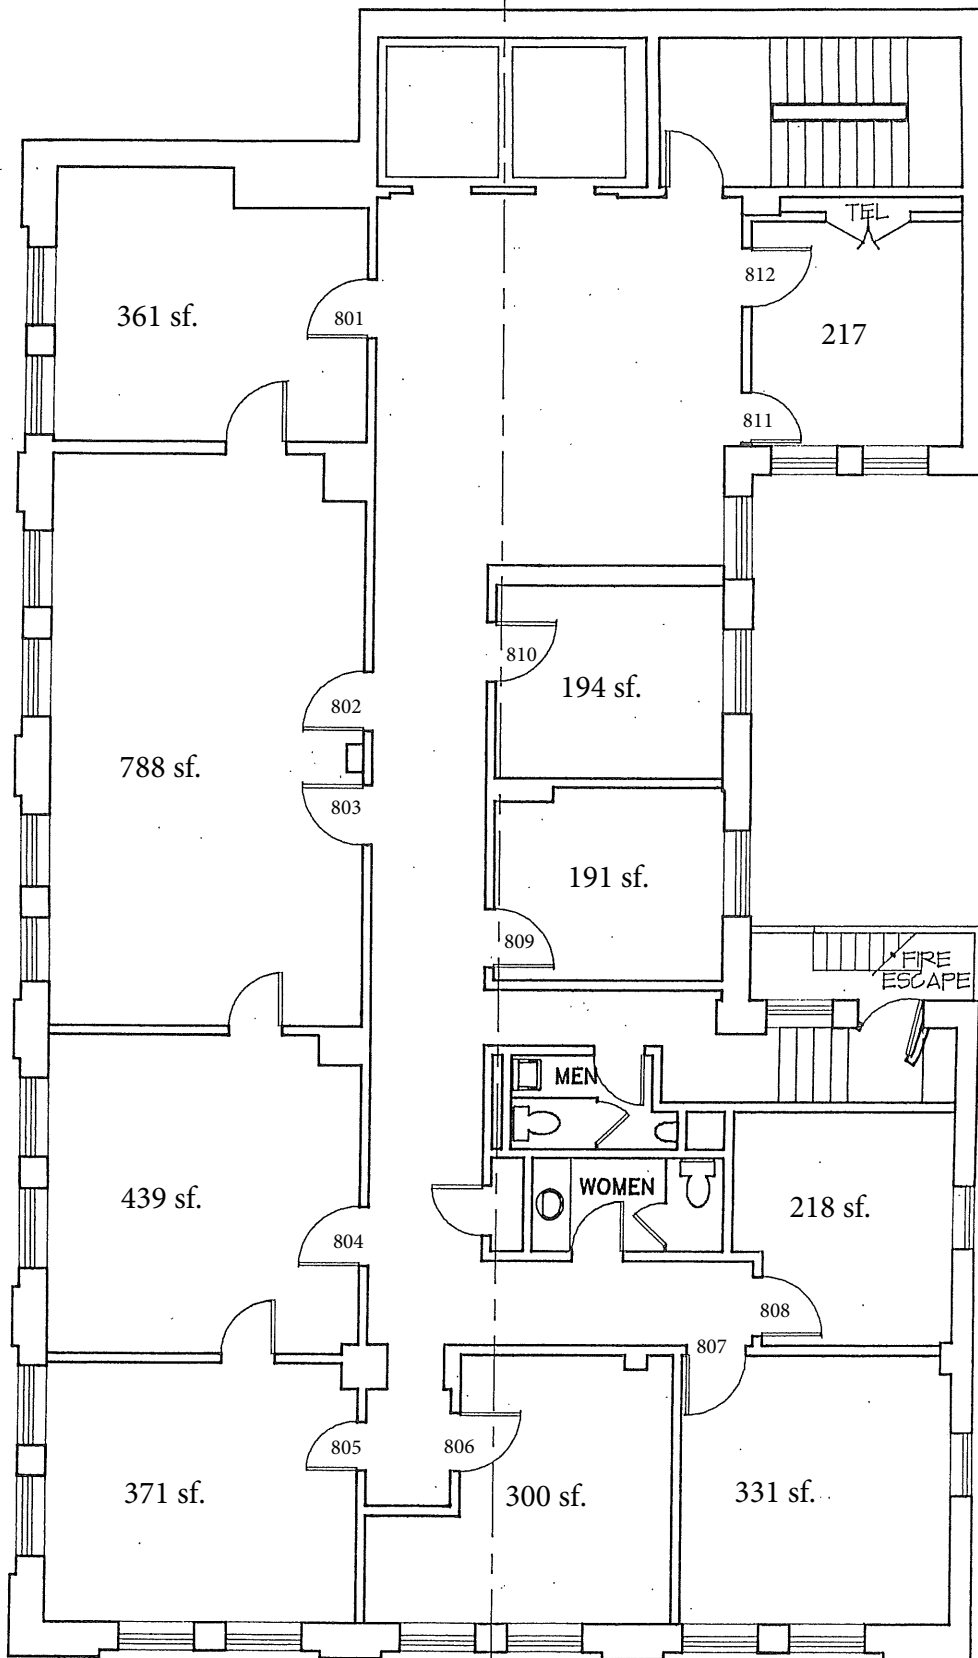

8TH FLOOR PLAN

SCALE: 1/8" = 1'0"

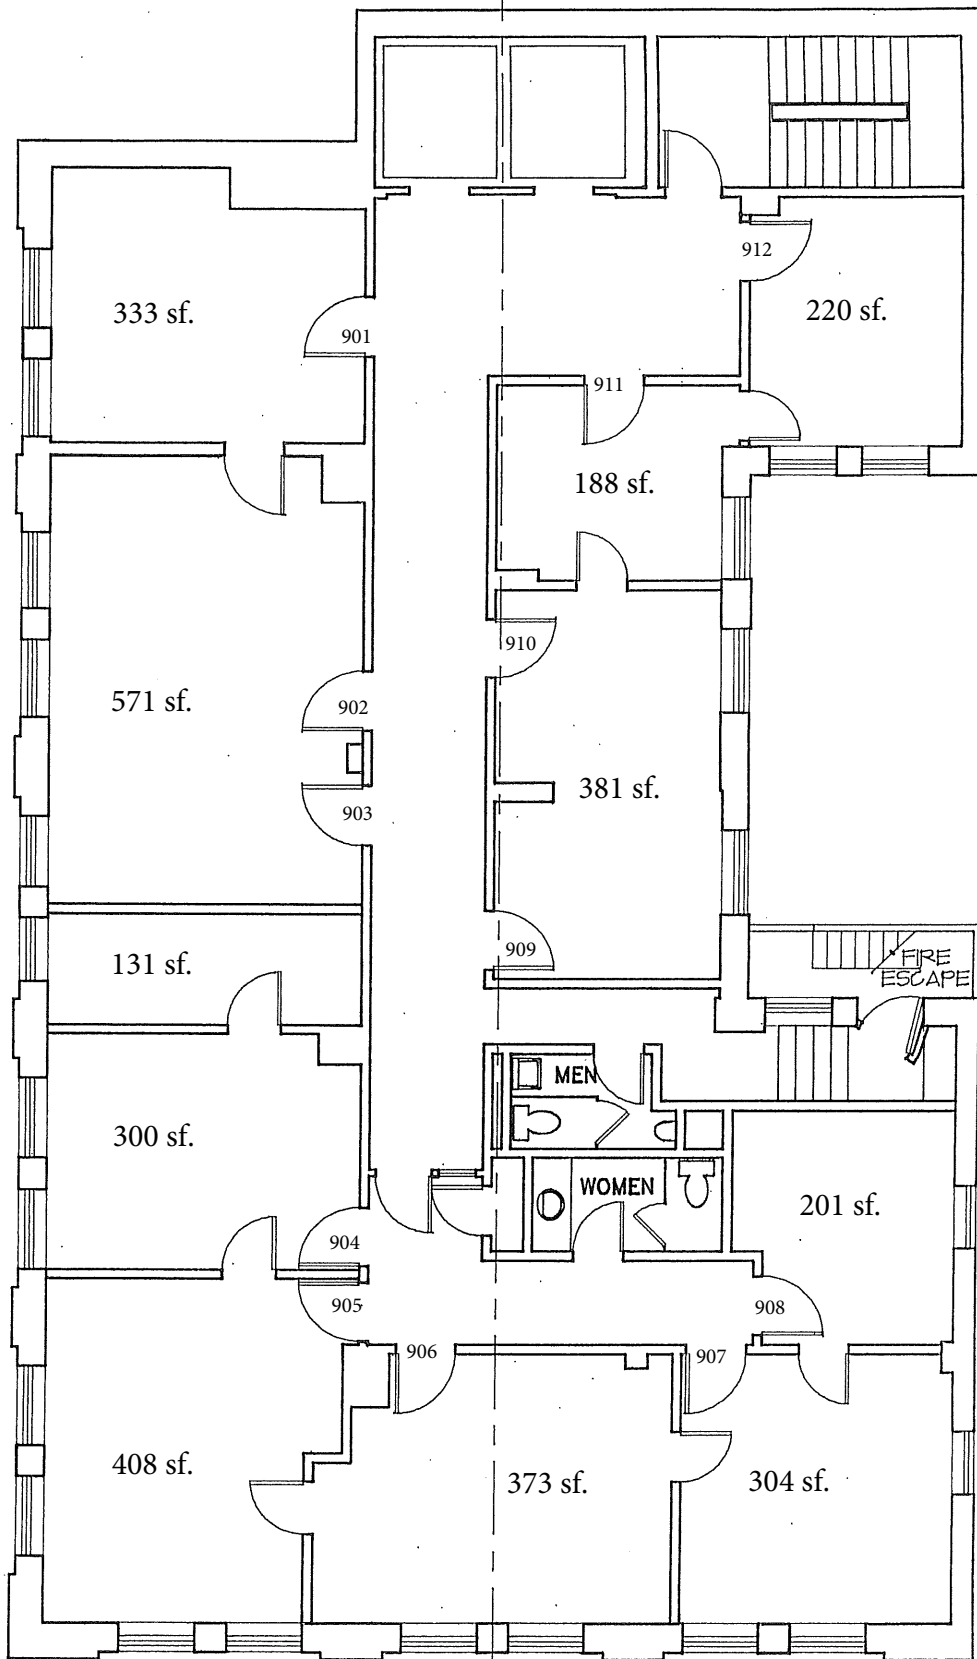

9TH FLOOR PLAN

SCALE: 1/8" = 1'0"