

OWNER:

DOB SCAN STICKER:

WORK APPLICATIONS:


ARCHITECT SEAL & SIGNATURE:

DATE, ISSUED:  
 10/30/24 BUILDING SURVEY

PROJECT:  
**501 DITMAS AVE  
 BROOKLYN NY 11218**

DWG TITLE:  
**2ND FLOOR PLAN**

PROJECT NO: Project Number	CHK BY: Checker	DWG BY: Author
DATE: Issue Date	DWG. NO: <b>A.101.00</b>	
SHEET:		

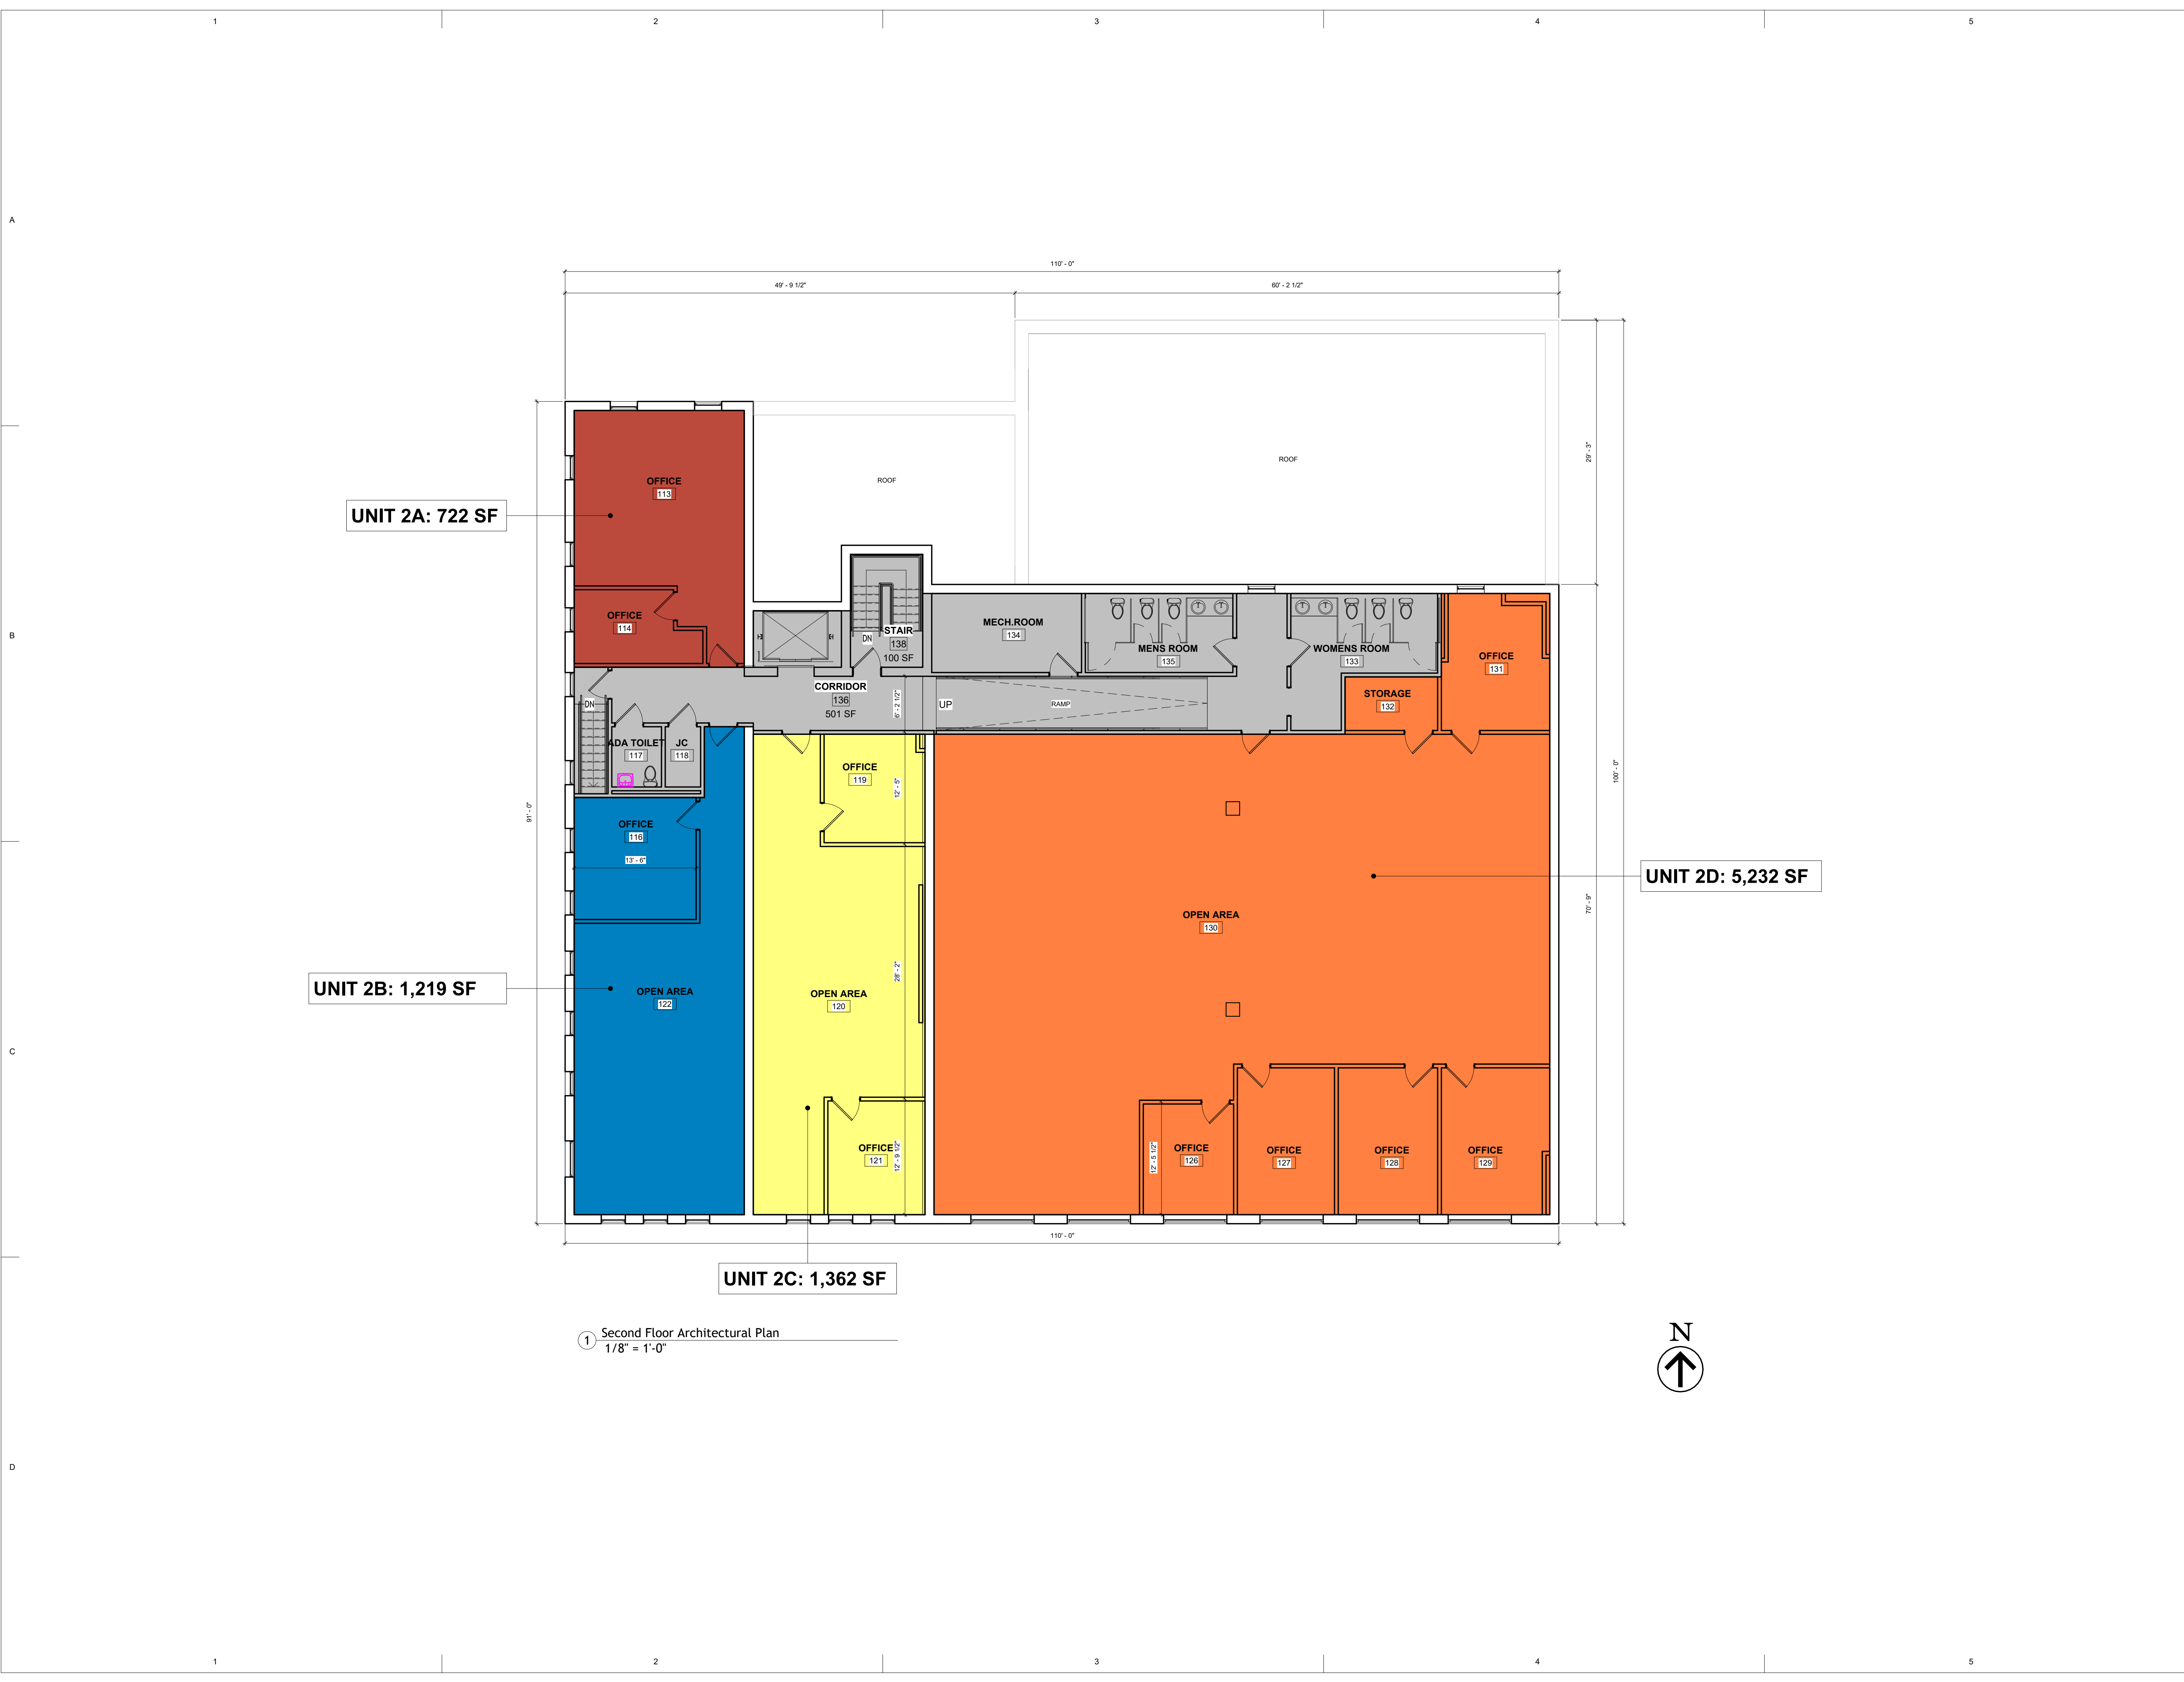

UNIT 2A: 722 SF

UNIT 2B: 1,219 SF

UNIT 2C: 1,362 SF

UNIT 2D: 5,232 SF

① Second Floor Architectural Plan  
 1/8" = 1'-0"

