



SUITE# 140

293 EISENHOWER PKWY.
LIVINGSTON, NEW JERSEY
2,314 RENTABLE SQ. FT.
WWW.293EISENHOWER.COM

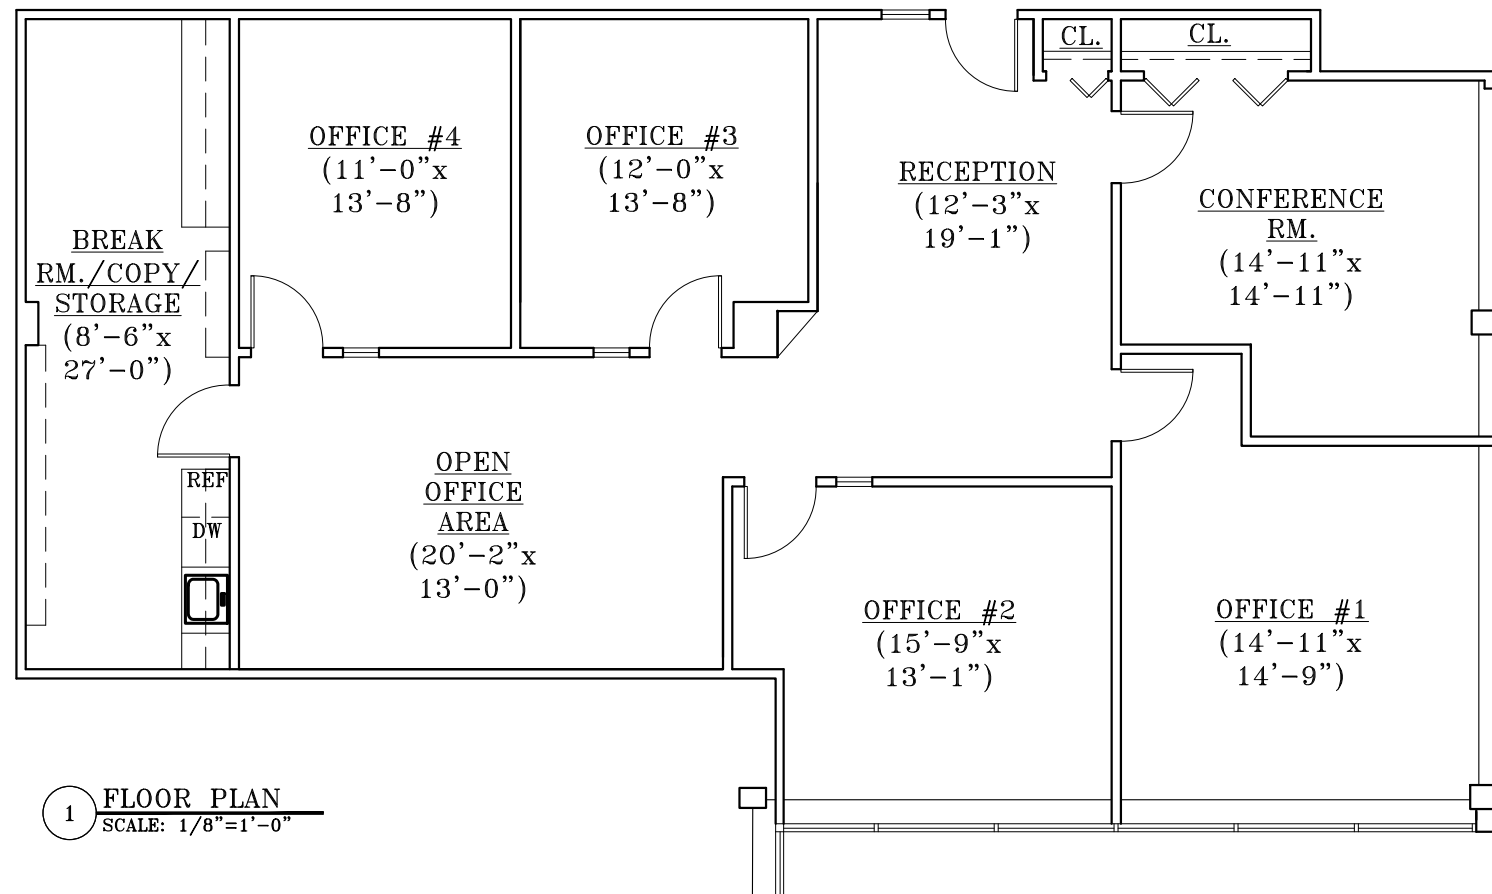

1 FLOOR PLAN
SCALE: 1/8"=1'-0"

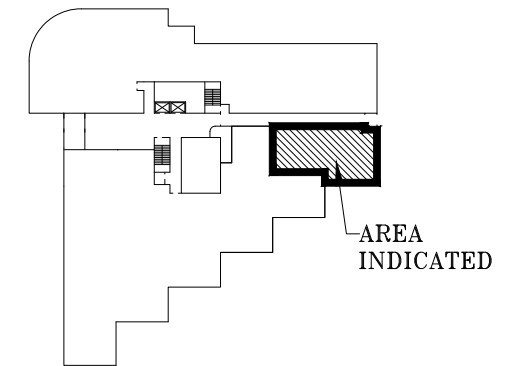

▨ DENOTES TENANT SPACE

KEY PLAN - FIRST FLOOR
SCALE : NOT TO SCALE

NOTES:

1. ALL ROOM SIZES ARE APPROXIMATE.



651 OLD MT. PLEASANT AVE.
LIVINGSTON, NJ 07039
TEL: (973) 992-7727
FAX: (973) 992-3084

WWW.EASTMANCOMPANIES.COM

WEISS DESIGN GROUP
ARCHITECTURE INTERIOR DESIGN

629 West Mount Pleasant Avenue Livingston, NJ 07039-1609
973.994.9490 Facsimile 973.994.9889
RONALD WEISS, AIA NJ Lic. #10001 NY Lic. #021367

SUITE# 140
293 EISENHOWER PKWY.
LIVINGSTON, NEW JERSEY

Scale AS NOTED	Drawn By CAS
Date FEB. 29, 2024	Revised

FLOOR PLAN

SECOND FLOOR - SUITE# 140	Drawing Number SK-5
---------------------------	---------------------