


1 SECOND FLOOR PLAN - NEW WORK
A1.1 SCALE: 1/8"=1'-0"

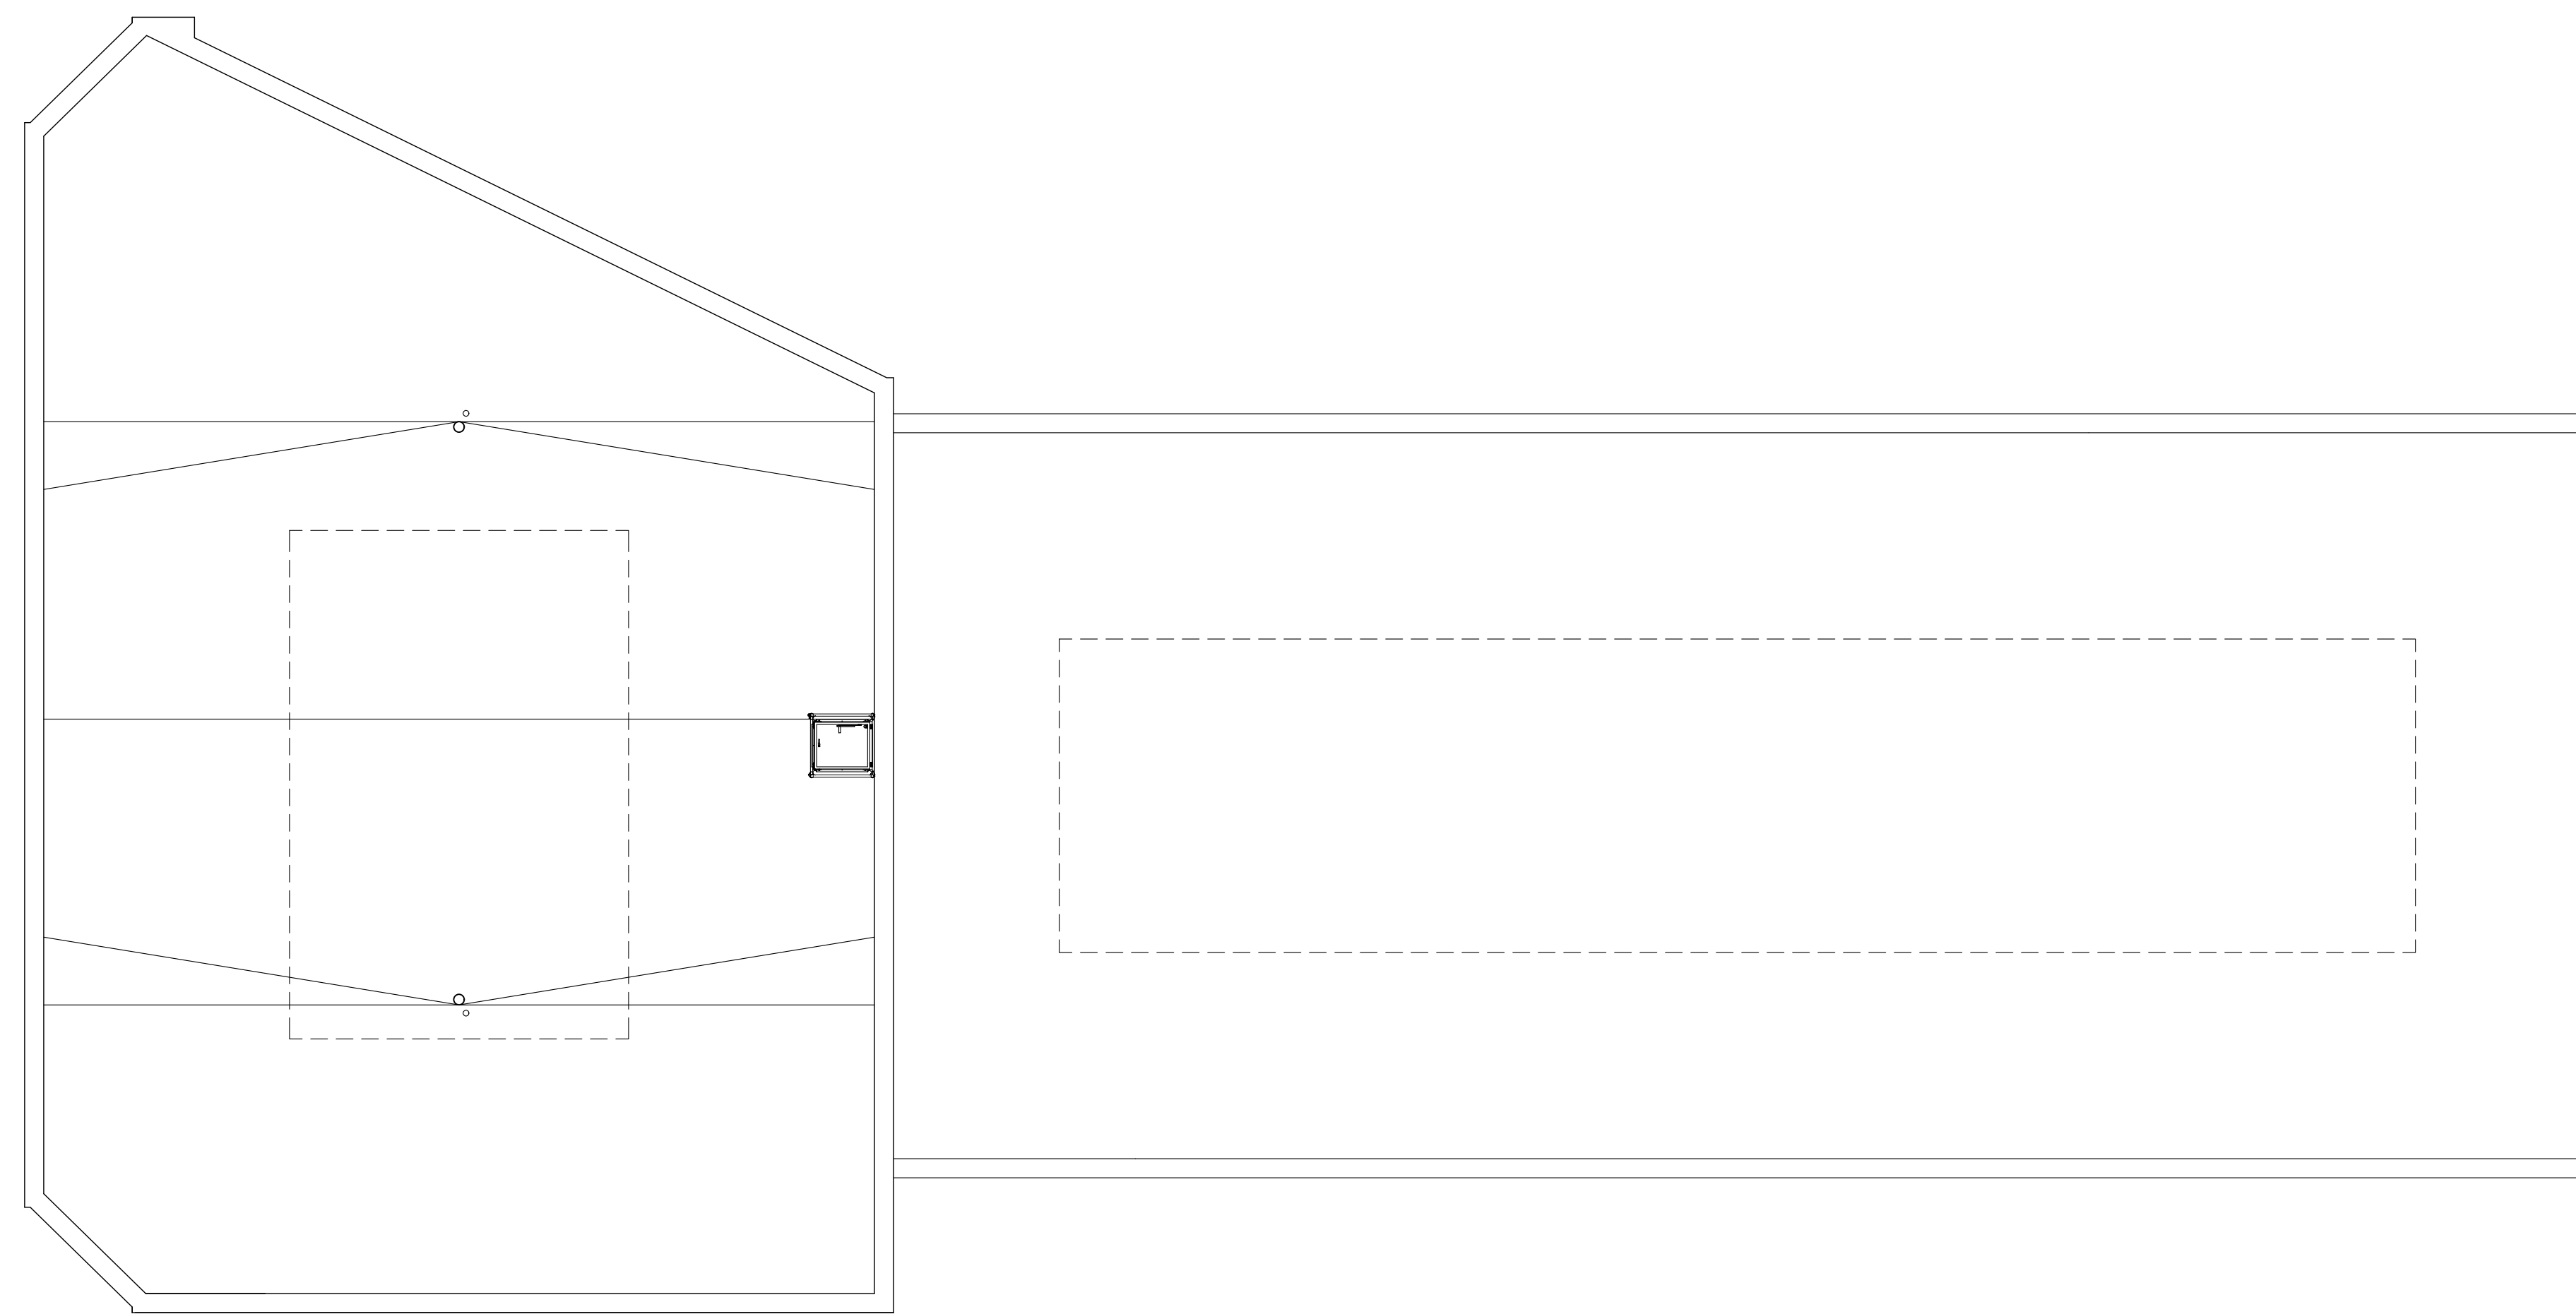

2 ROOF PLAN - NEW WORK
A1.1 SCALE: 1/8"=1'-0"


KEYED NEW WORK NOTES

GENERAL NEW WORK NOTES



BATES ARCHITECTS
121 NORTH COURT STREET
FREDERICK, MARYLAND 21701
TEL 301.644.0444 | FAX 301.644.0446
WEB WWW.BATESARCHITECTSPC.COM

PROFESSIONAL CERTIFICATION

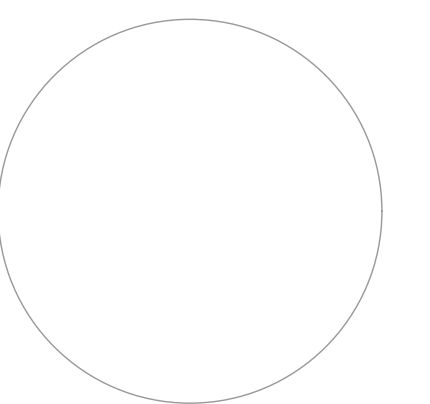

**TROLLEY BUILDING
REHABILITATION &
INTERIOR FIT UP**

200 E PATRICK STREET
FREDERICK, MD 21701

SECOND & ROOF PLANS-
NEW WORK

NO.	DESCRIPTION	DATE

PROJECT NUMBER 24112
DATE 04.02.25
DRAWN BY HMG/ GMC
CHECKED BY CMB

A1.1