



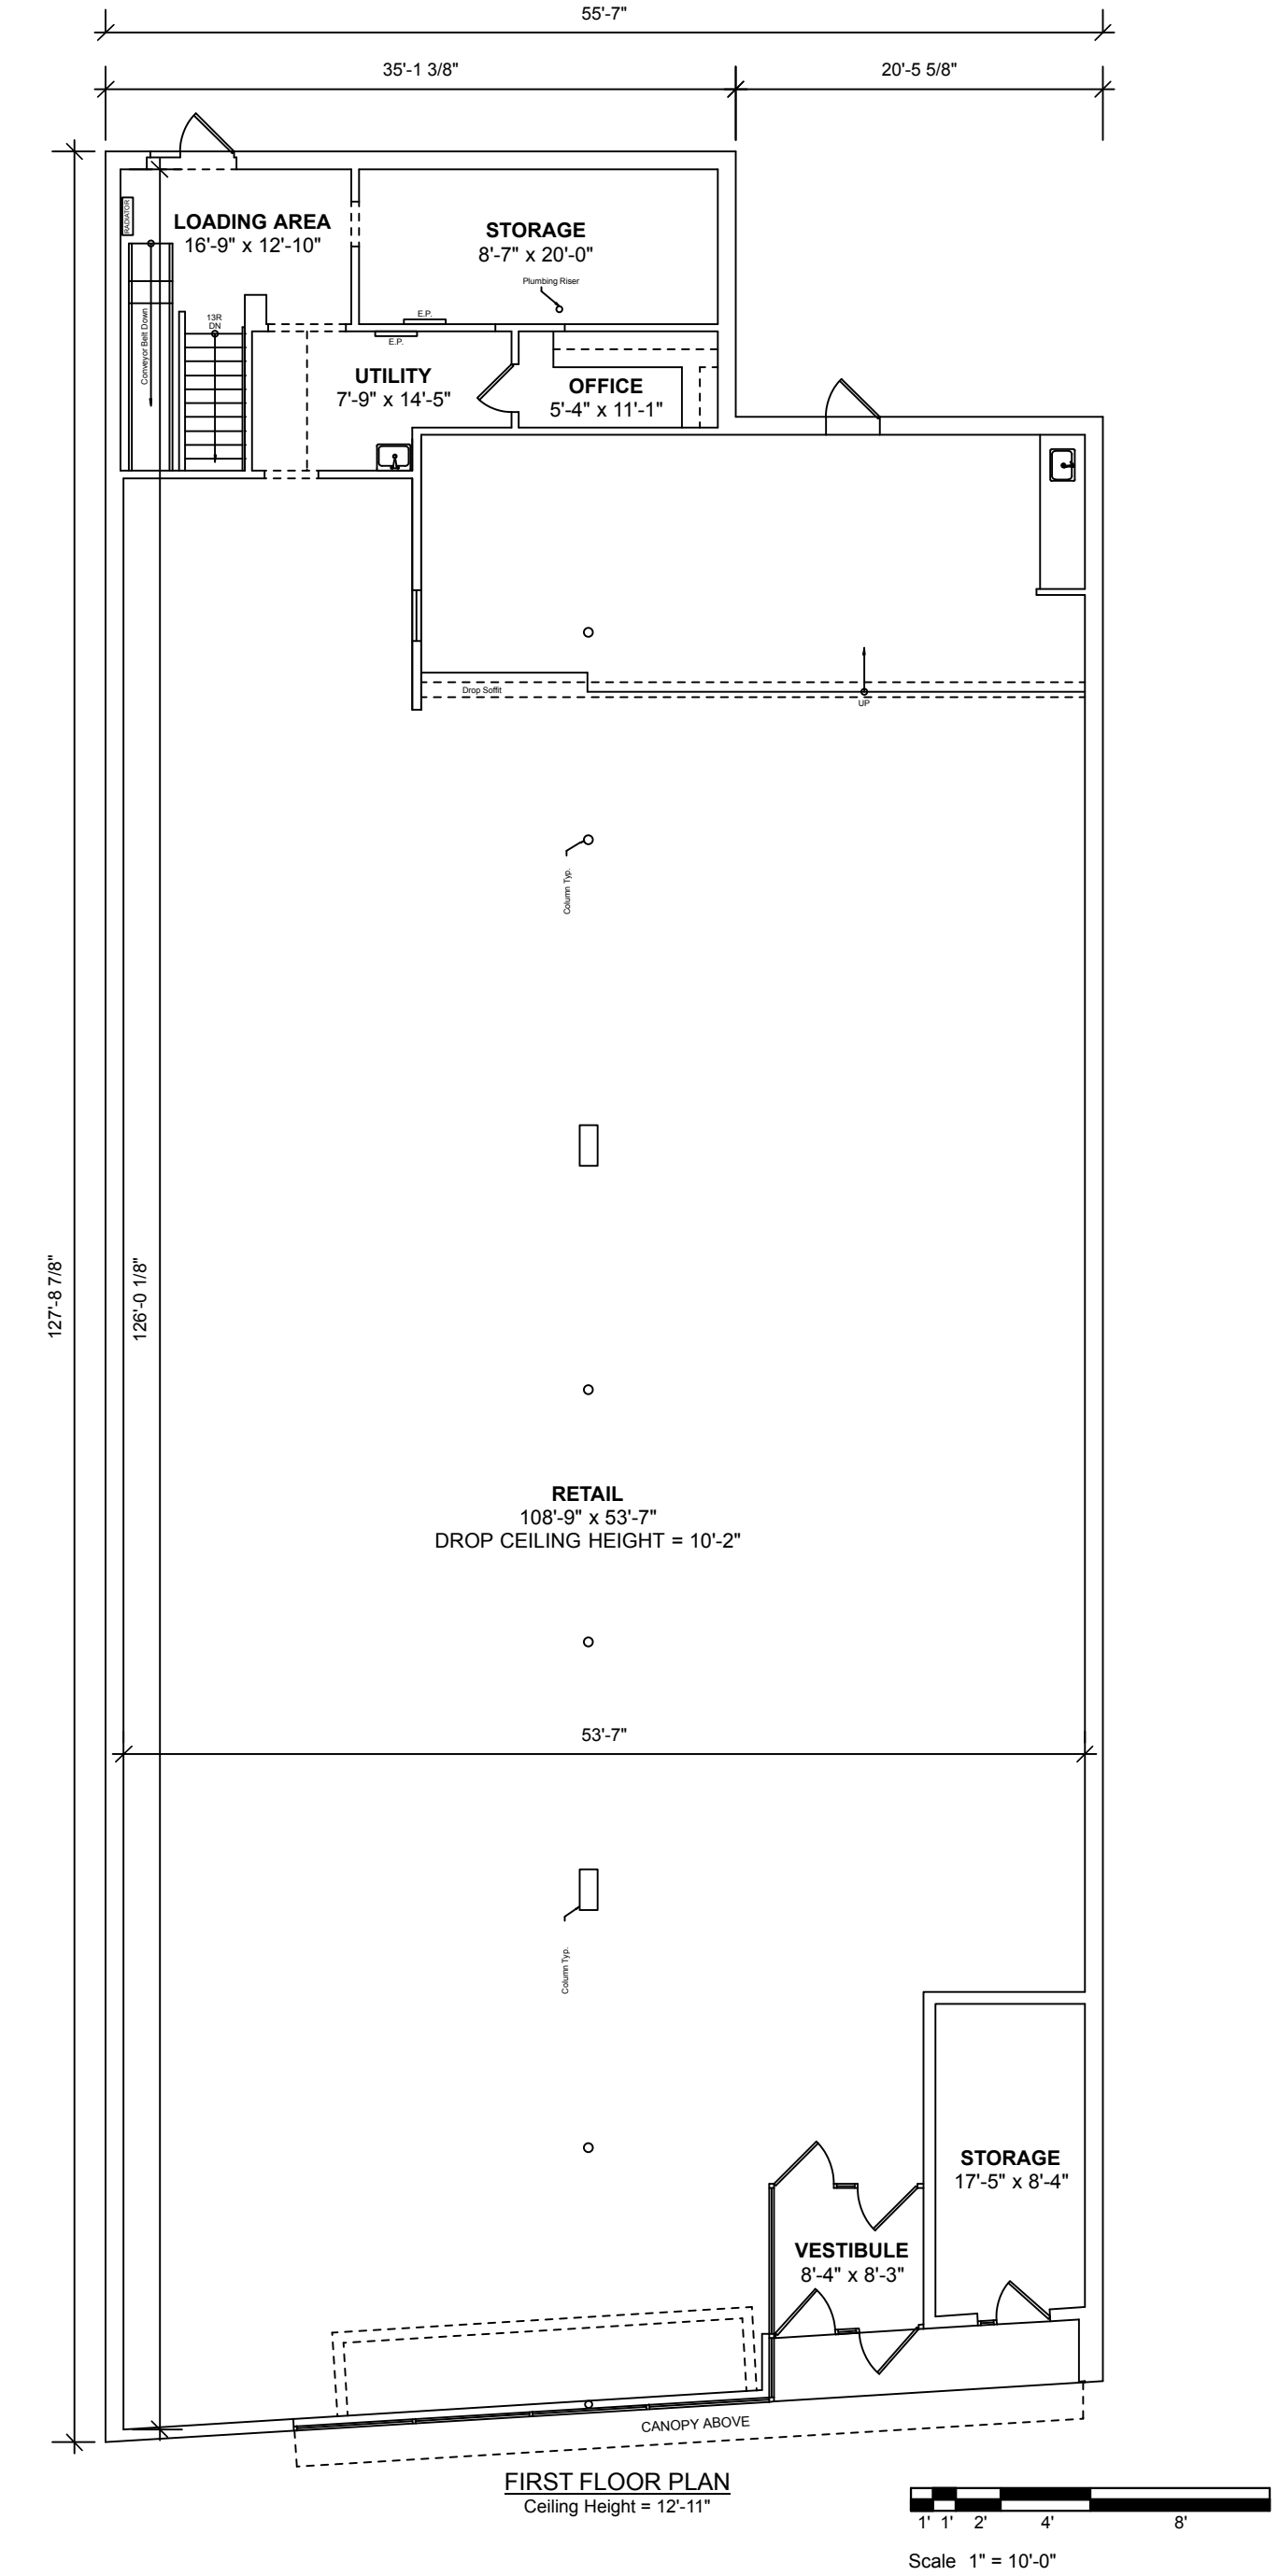

EXISTING CONDITIONS FLOOR PLANS			1
JOB NO.	DATE: JANUARY 2021	SCALE: 1" = 10'-0"	
NATIONAL FLOOR PLANS 398 COLUMBUS AVENUE SUITE 100 BOSTON MA 02116 800.328.0217 TEL		306 WALNUT STREET NEWTON, MA	

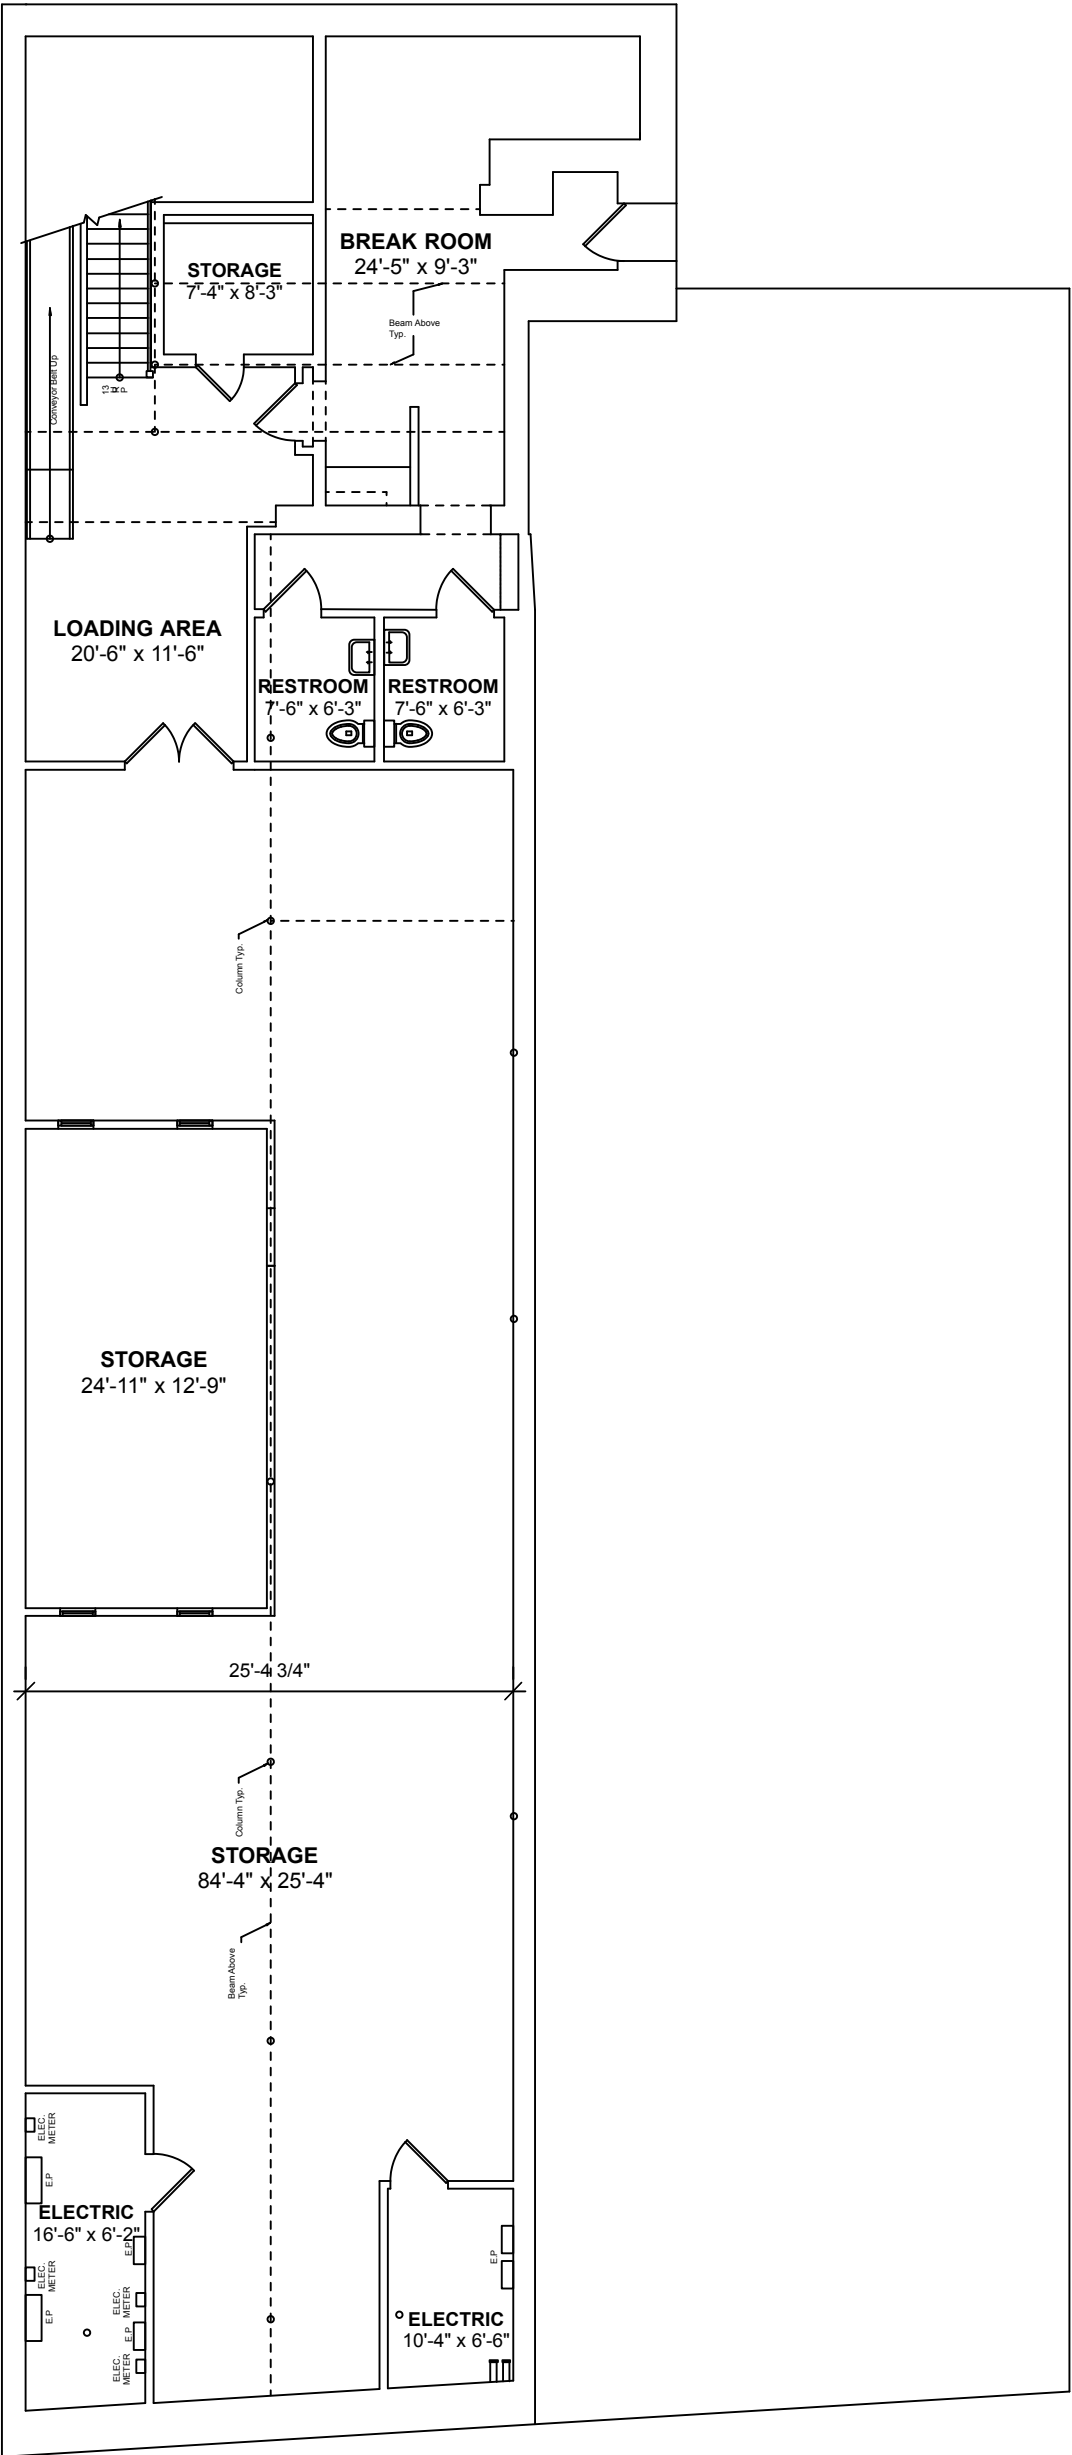

BASEMENT PLAN
Ceiling Height = 7'-8"



Scale 1" = 10'-0"

EXISTING CONDITIONS FLOOR PLANS			2
JOB NO.	DATE: JANUARY 2021	SCALE: 1" = 10'-0"	
NATIONAL FLOOR PLANS 398 COLUMBUS AVENUE SUITE 100 BOSTON MA 02116 800.328.0217 TEL		306 WALNUT STREET NEWTON, MA	



FRONT ELEVATION



Scale 1/8" = 1'-0"

EXISTING CONDITIONS ELEVATIONS			3
JOB NO.	DATE: JANUARY 2021	SCALE: 1/8" = 1'-0"	
NATIONAL FLOOR PLANS 398 COLUMBUS AVENUE SUITE 100 BOSTON MA 02116 800.328.0217 TEL		306 WALNUT STREET NEWTON, MA	