


1 EXISTING FLOOR PLAN
SCALE: 1/8" = 1'-0"

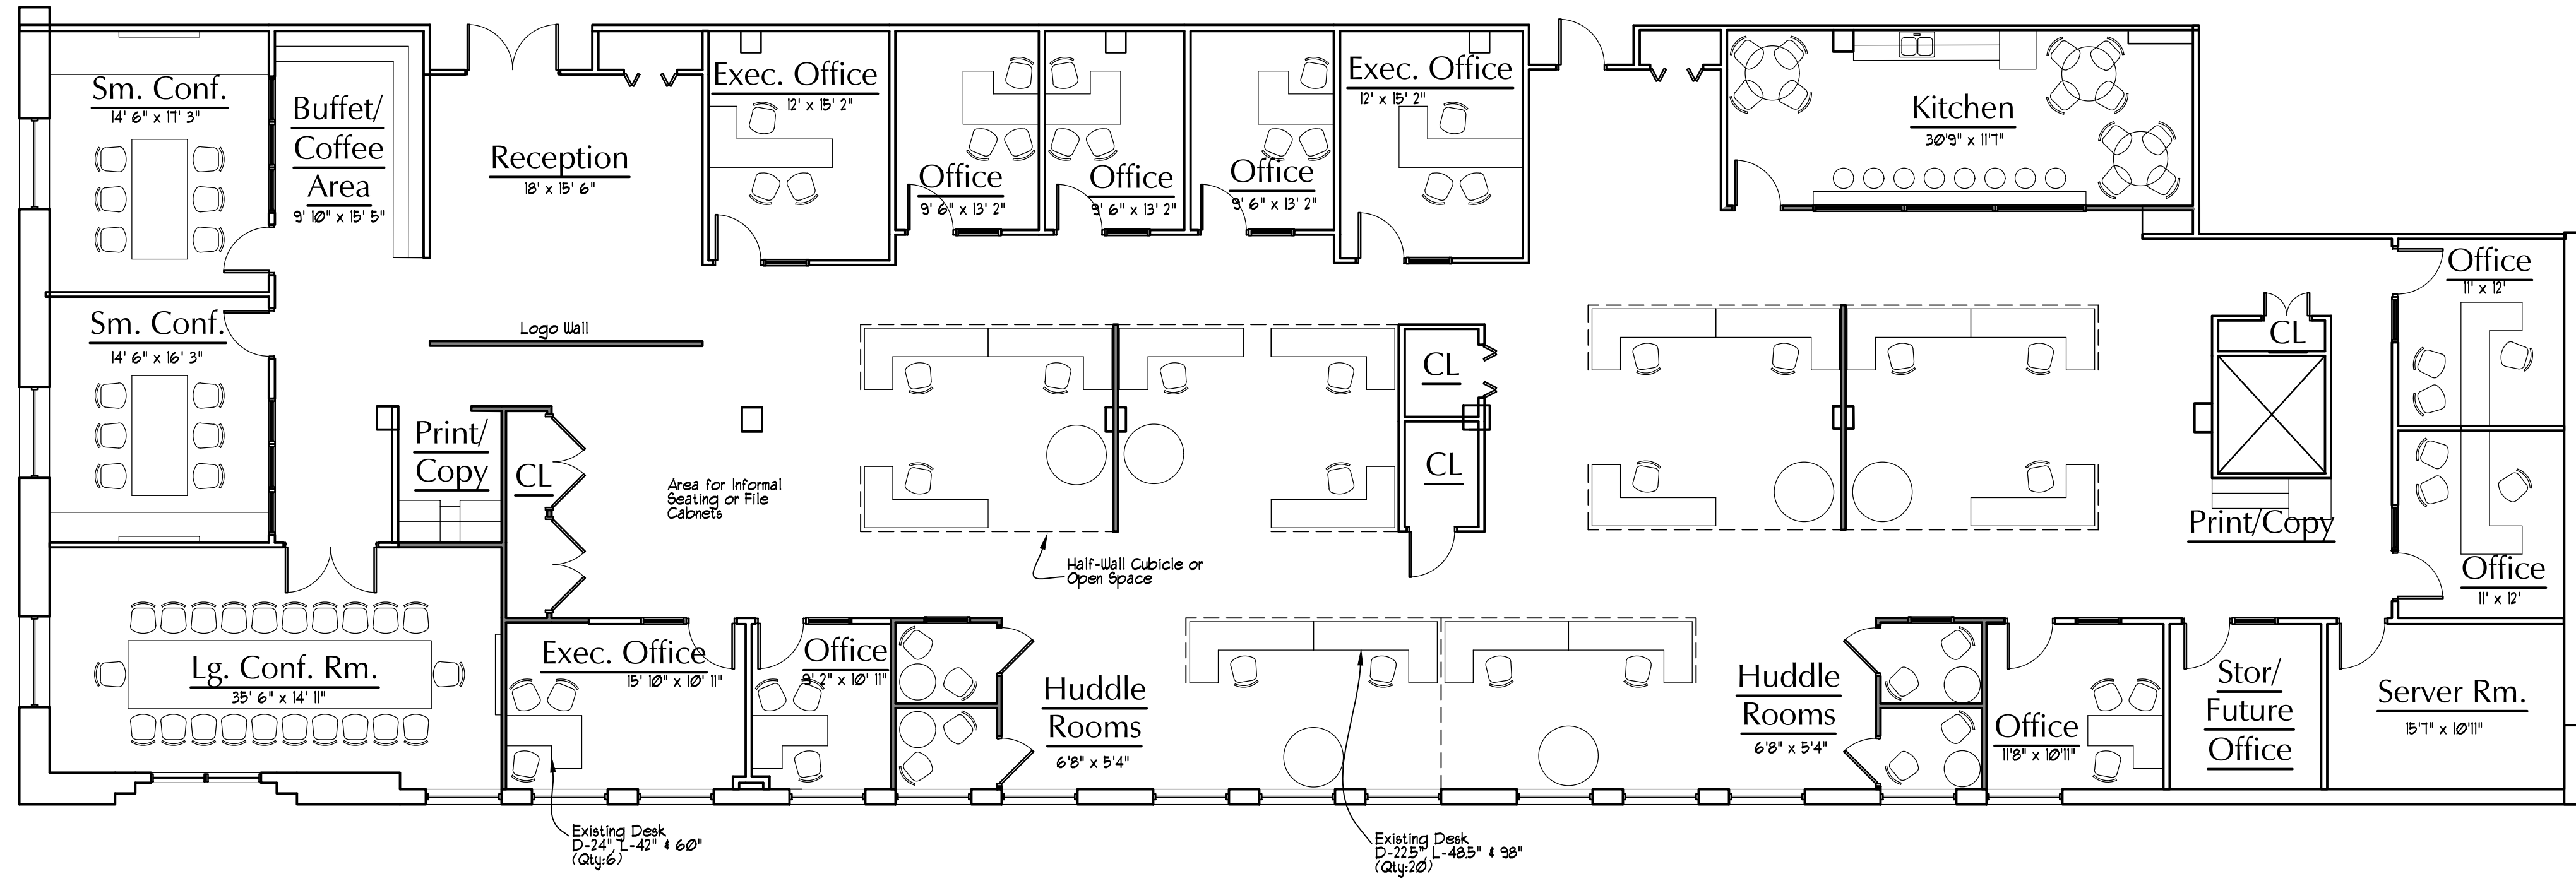

1 PROPOSED - SCHEME 1 FLOOR PLAN
SCALE: 1/8" = 1'-0"