

REVIEWS						

--


--

SYNERGY MINISTRIES
INTERNATIONAL
8075 LONE STAR ROAD
JACKSONVILLE, FLORIDA

SHEET TITLE
EXISTING FLOOR
PLAN


DRAWN BY	CHECKED BY
-------------	---------------

SHEET NO
A1.1

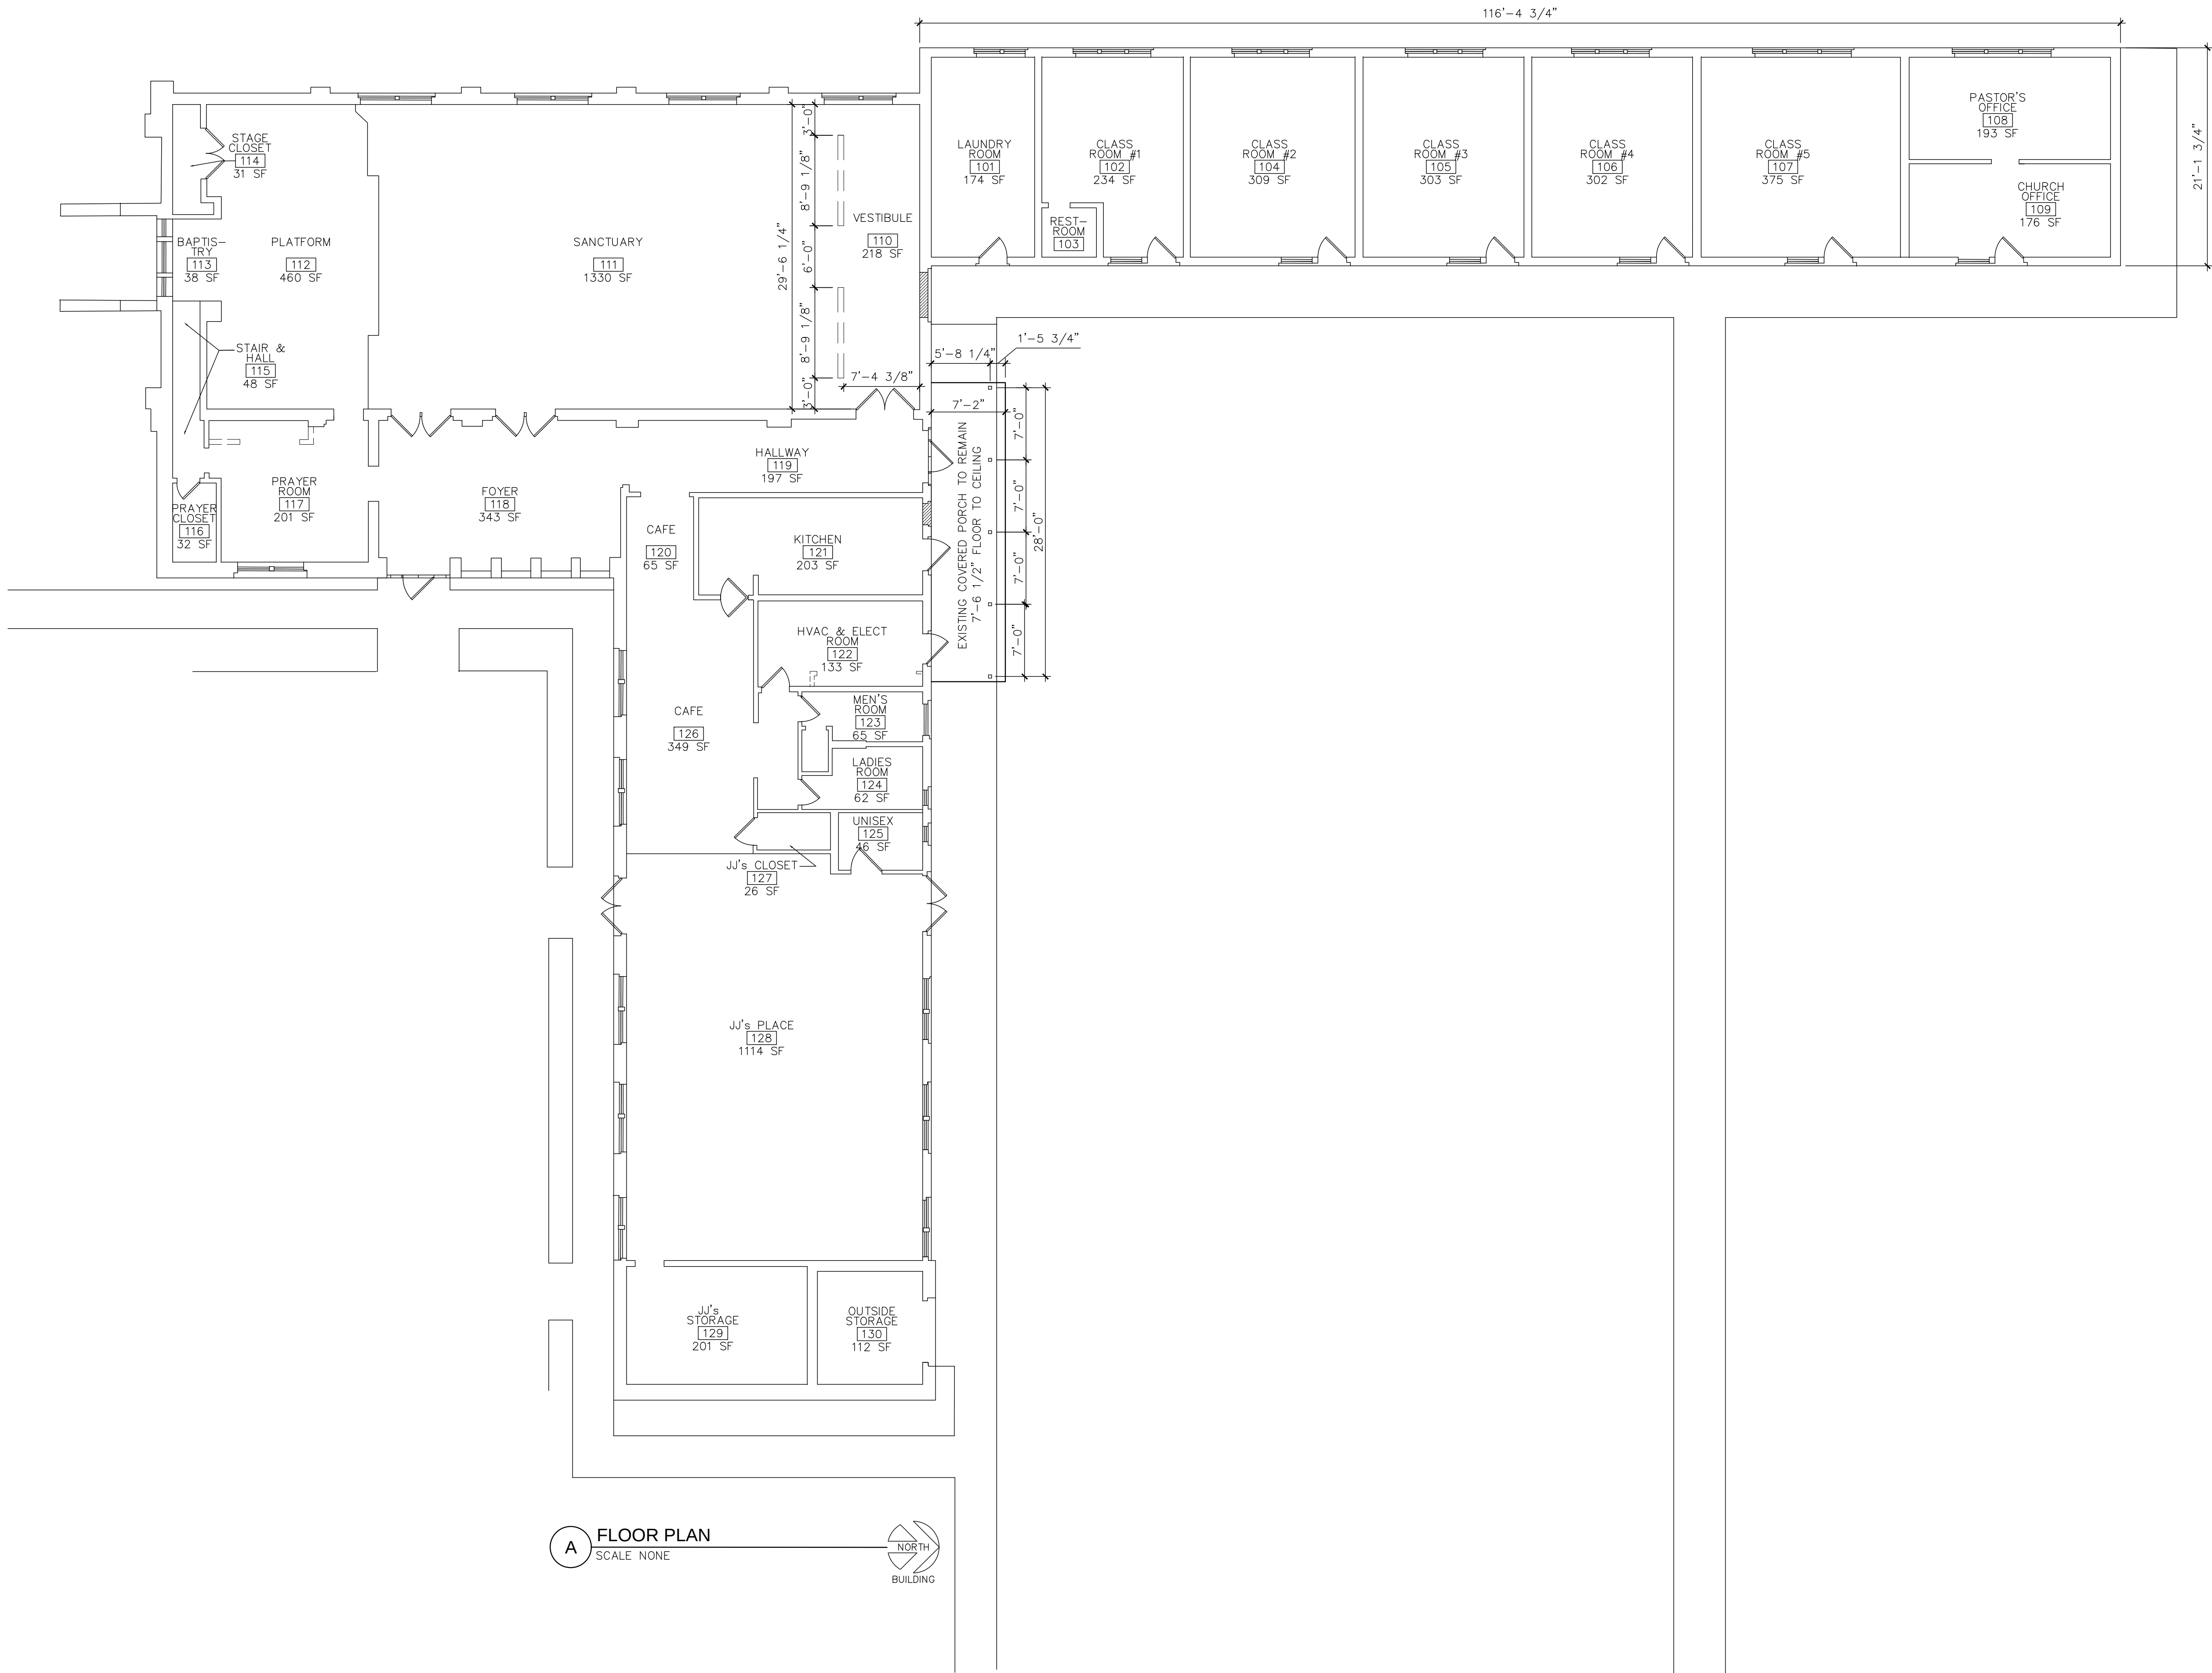

A FLOOR PLAN
SCALE: NONE

NORTH
BUILDING

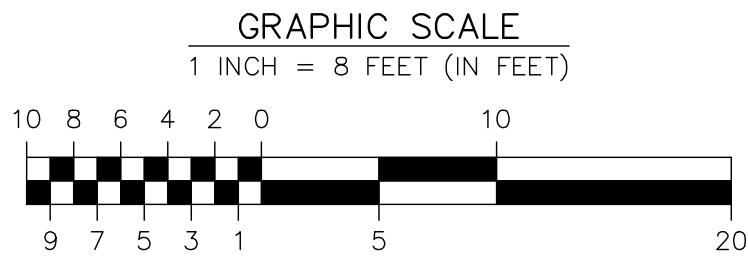

DIMENSIONS ON THIS DRAWING ARE TO BE
READ AS PLUS OR MINUS AND SHALL BE
FIELD VERIFIED BY THE GENERAL
CONTRACTOR PRIOR TO CONSTRUCTION