
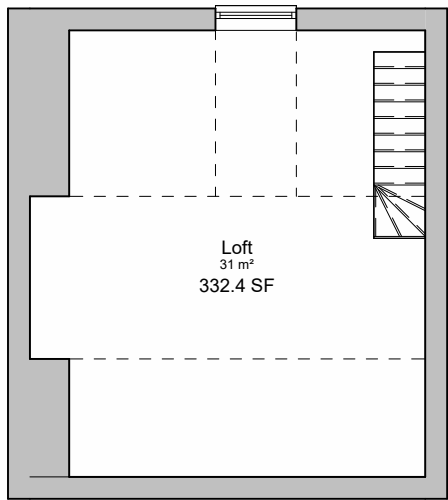
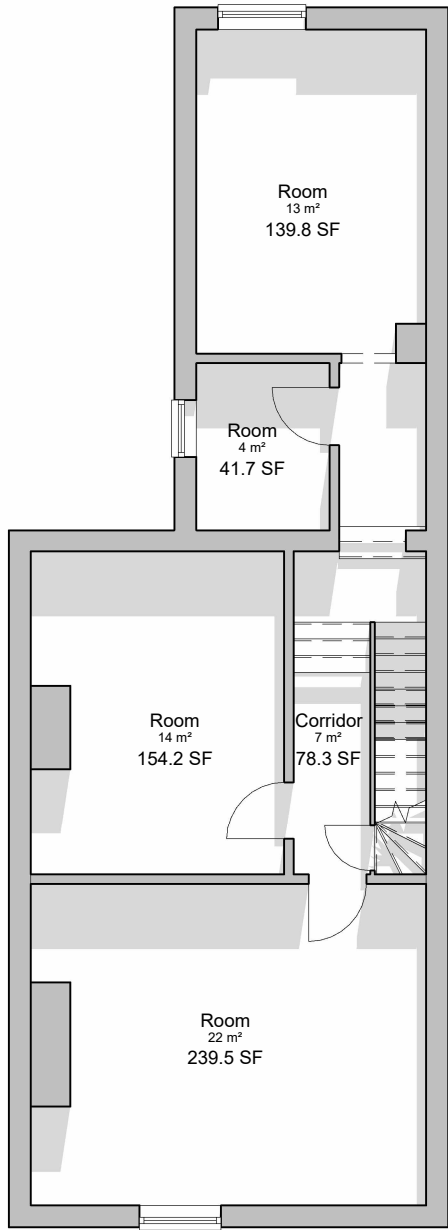
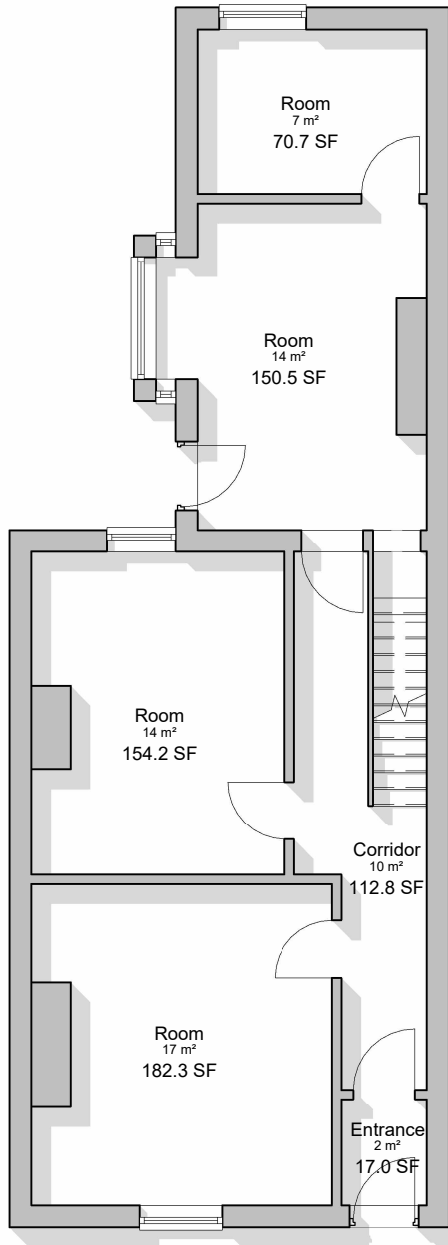


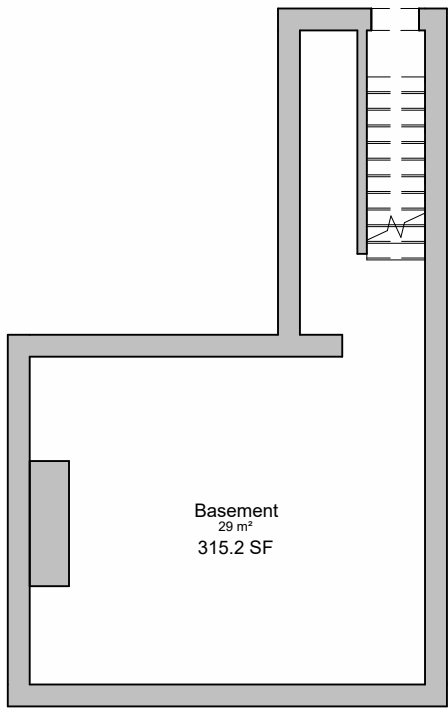


1 -01 - Basement Floor - Existing
1 : 100

2 01 - Ground Floor - Existing
1 : 100

3 02 - First Floor Plan - Existing
1 : 100

4 03 - Second Floor Plan - Existing
1 : 100

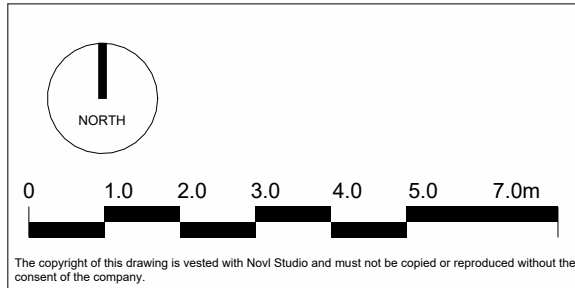

Rev.	Description	Date	Drawn	Chk.

Client
NA

Project
NA

Drawing Title
Existing Floor Plans

Drawing Status
PLANNING

NOVL
STUDIO

Drawing No. 00-000-PL11				Revision
Drawn Author	Checked Checker	Paper Size A3	Scale 1 : 100	Date 00.00.00