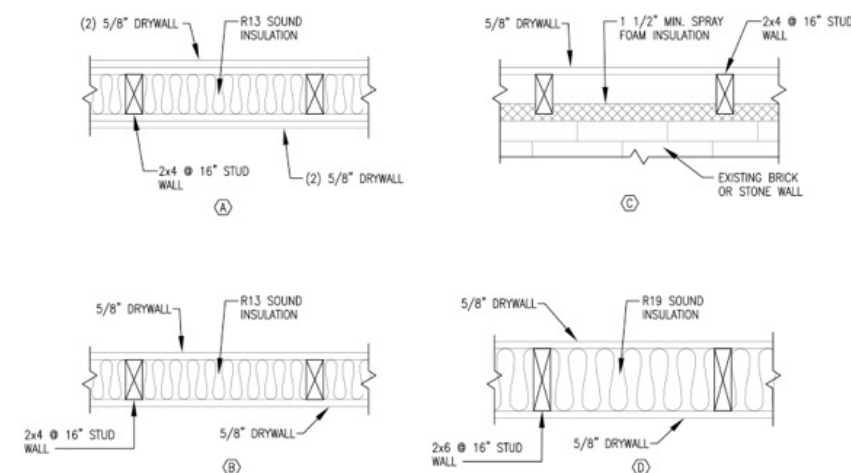
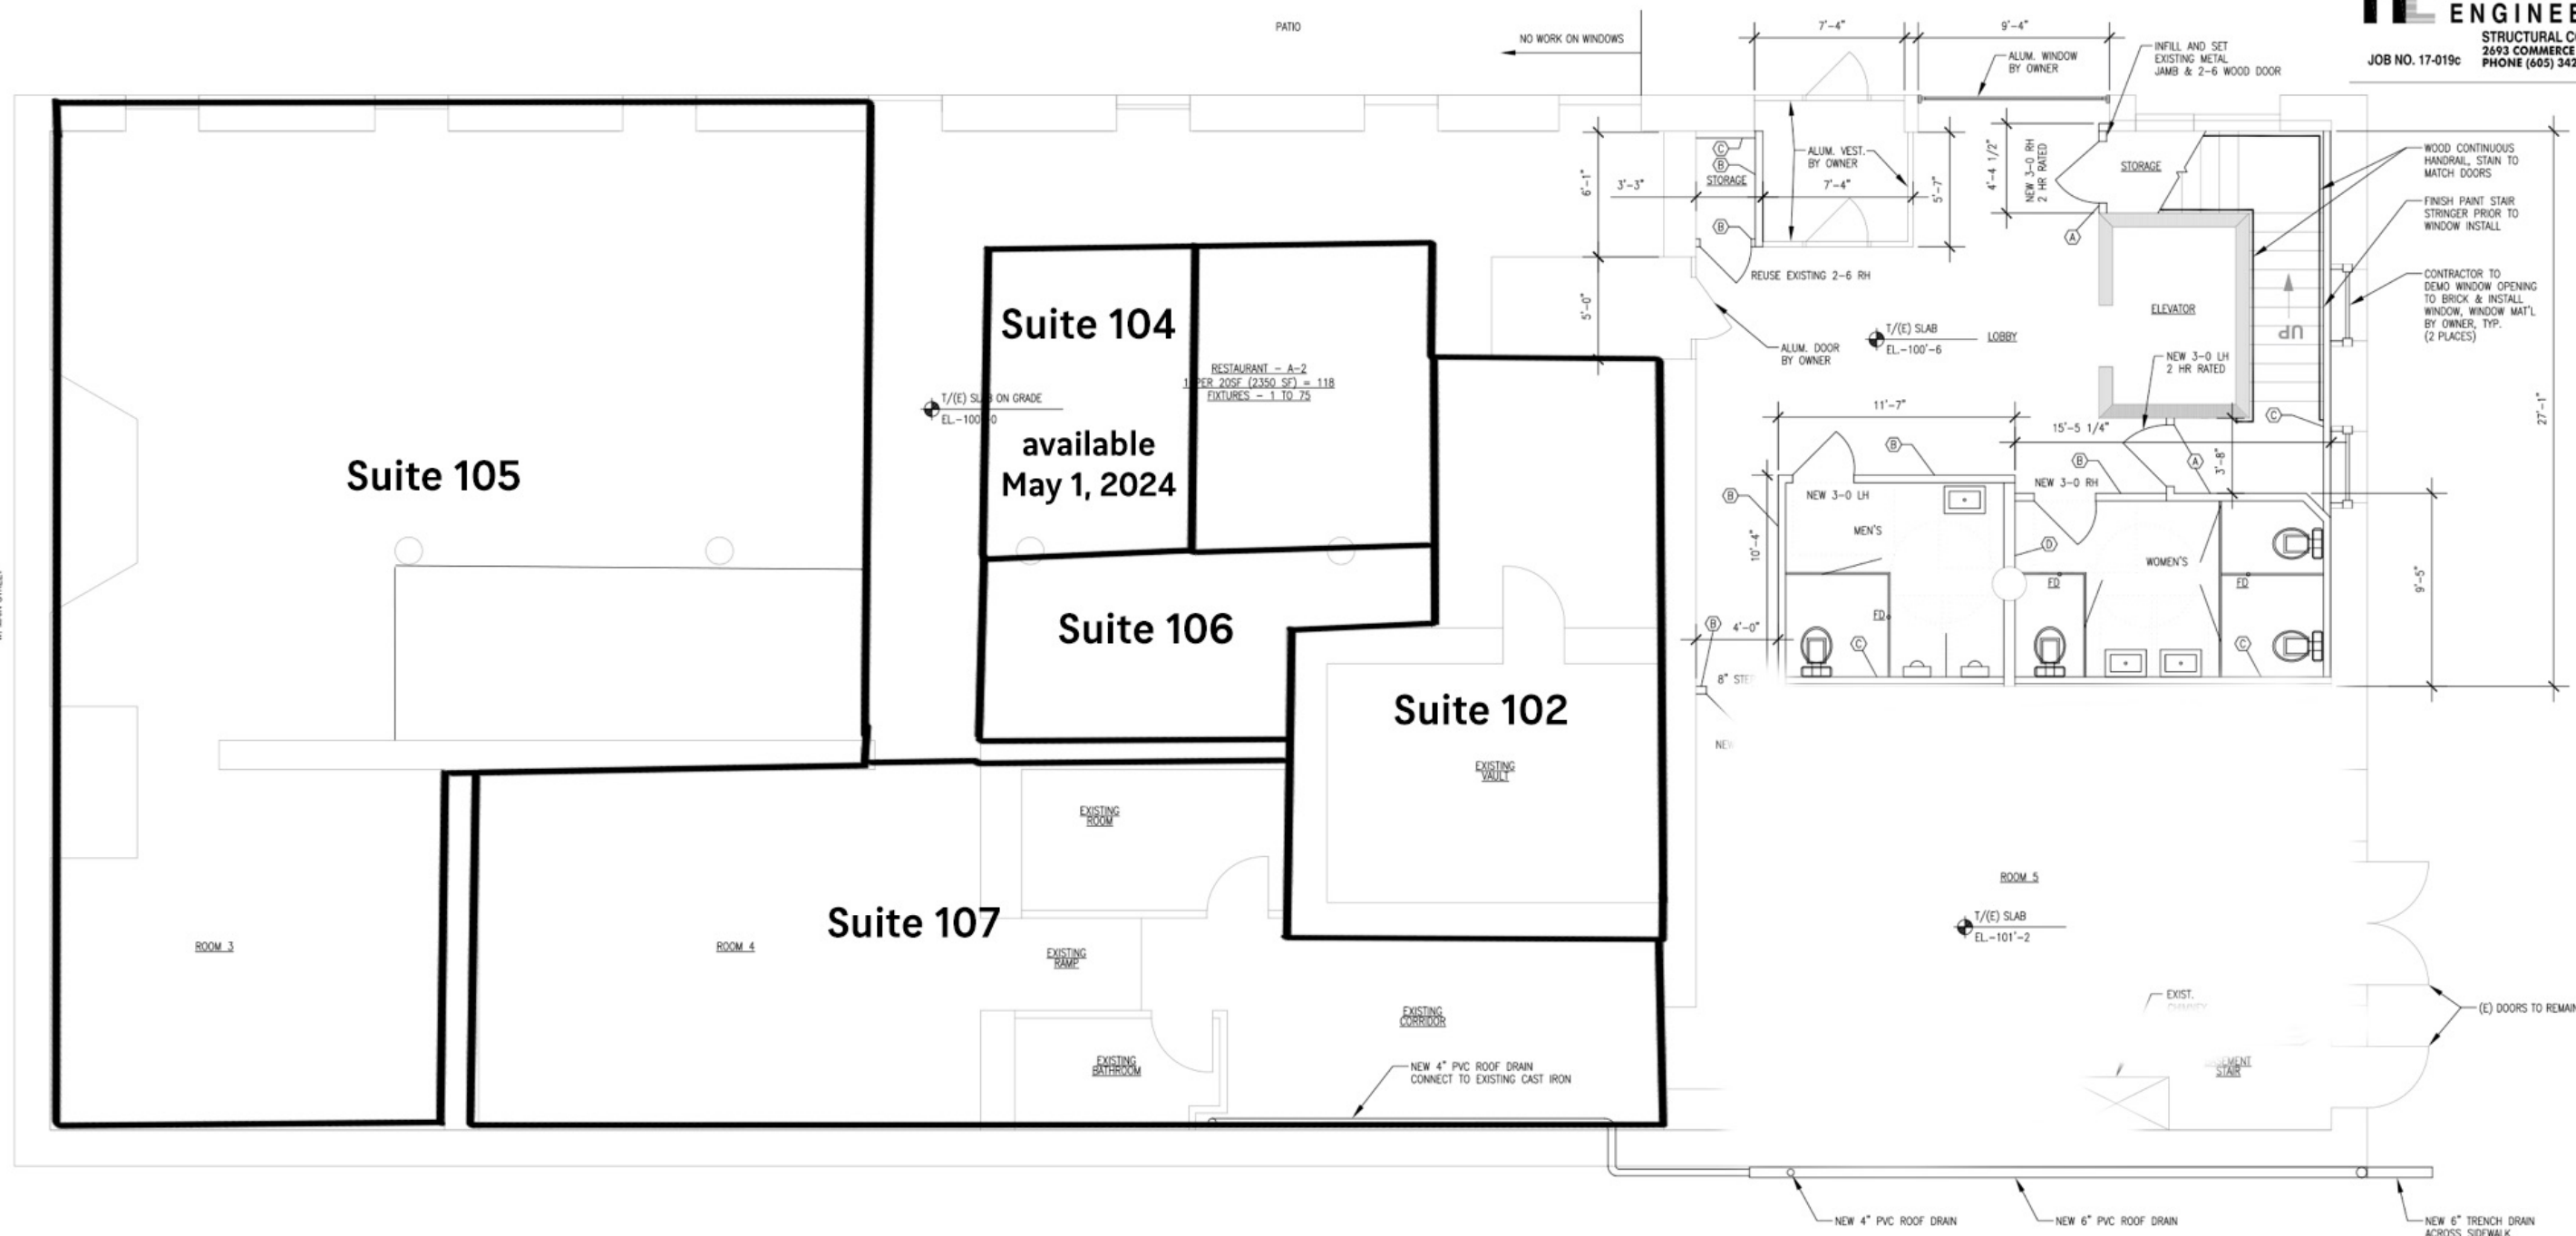


2 INTERIOR PARTITION TYPES
 SCALE - 1 1/2"=1'-0"

PHASE 2
 OFFICE SPACE INTERIOR FINISH
 201 W. MAIN ST.
 LEAD, SOUTH DAKOTA
**LOWER LEVEL
 FRAMING PLAN**

PROJECT NO. 17-019c DRAWING NO.

DATE: 05/19/17
 SCALE: AS SHOWN
 If this drawing is not 24" x 36" it is a reduced print.

1.1