




ELEVATION LEGEND		
MARK	ITEM/ MATERIAL	FINISH/ COLOR
1	BRICK OR BRICK VENEER	WHITE
2	HORIZONTAL CONC. WALL PANELS	BEIGE
3	CONC. BOARD AND BATTEN LOOK	PAINTED: BENJAMIN MOORE- IRON MOUNTAIN
4	SMOOTH STUCCO	PAINTED: BENJAMIN MOORE- IRON MOUNTAIN
5	SMOOTH STUCCO	PAINTED: GRAY
6	SMOOTH STUCCO	PAINTED: LIGHT GREY
7	ALUMINUM SHUTTERS	PRE-FINISH: DARK BRONZE
8	FABRIC AWNINGS	BLACK
9	STANDING METAL SEAM	PRE-FINISH: SILVER
10	DOUBLE STOREFRONT DOORS W/ SIDELITES	PRE-FINISH: BRONZE
11	FIXED WINDOW	PRE-FINISH: BRONZE
12	DOUBLE HOLLOW METAL LOUVER DOOR	PRE-FINISH: BRONZE
13	SINGLE STOREFRONT DOOR	PRE-FINISH: BRONZE

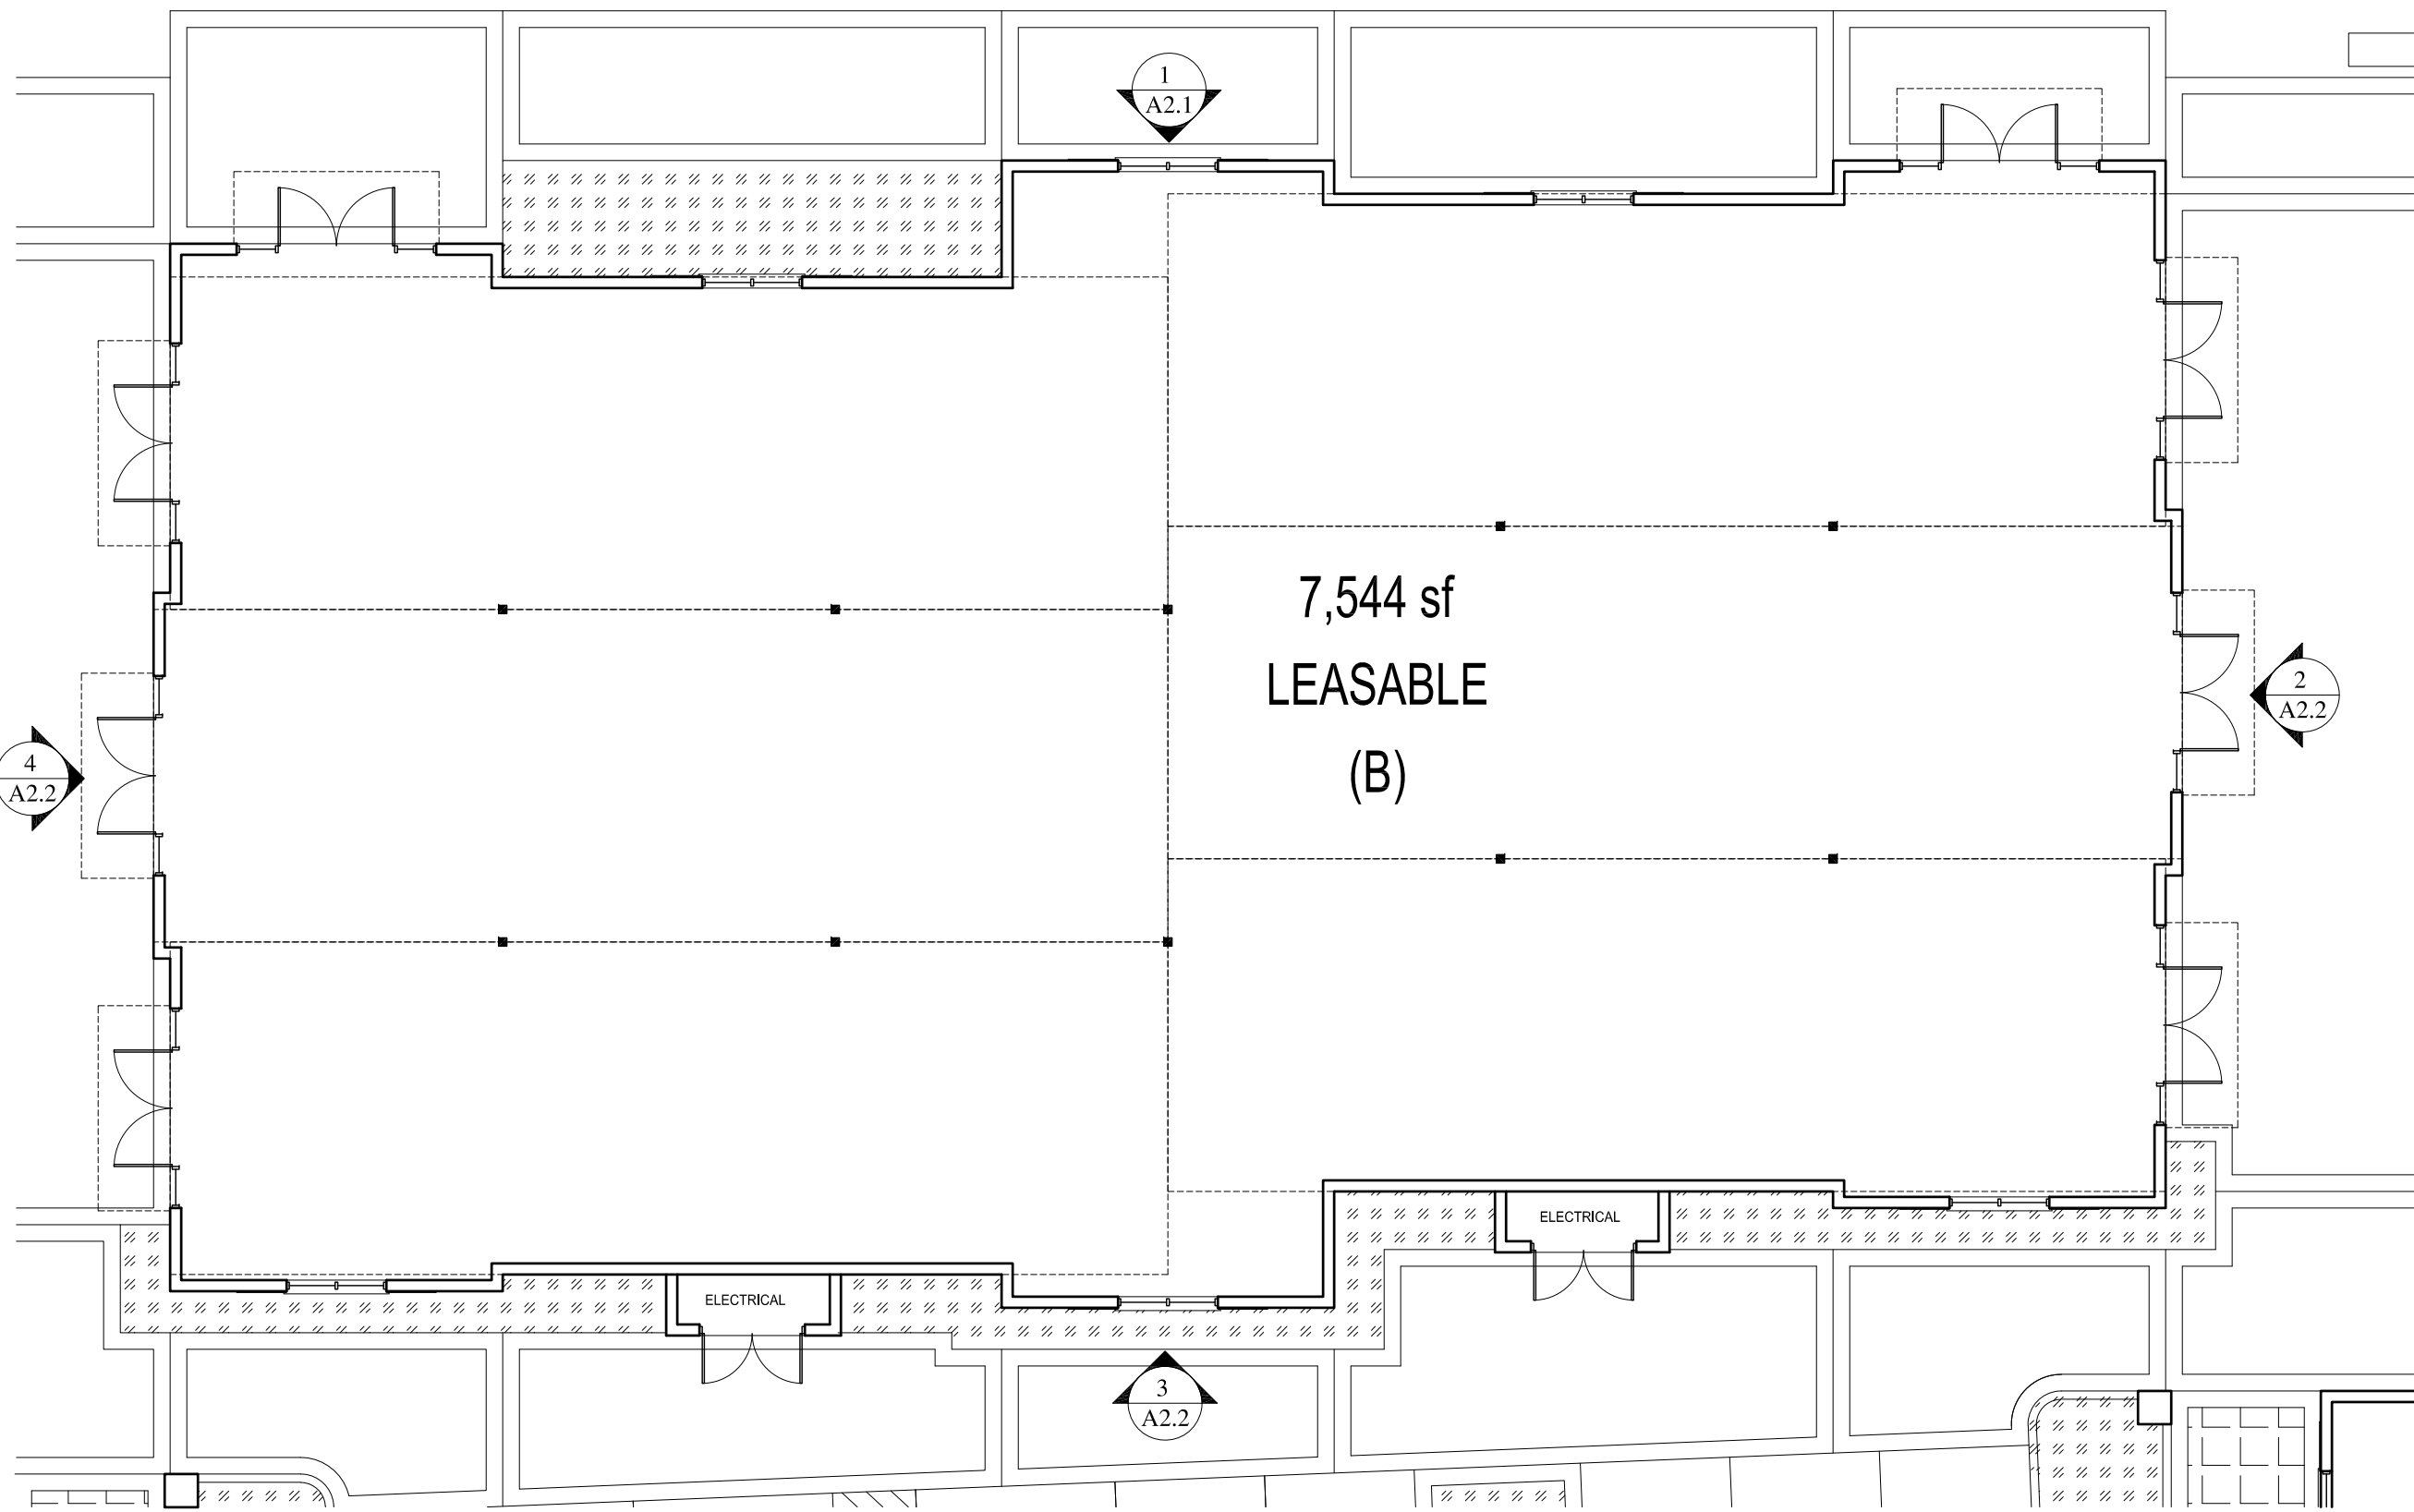


BUILDING B SOUTH ELEVATION
SCALE: 1/4" = 1'-0" **A**

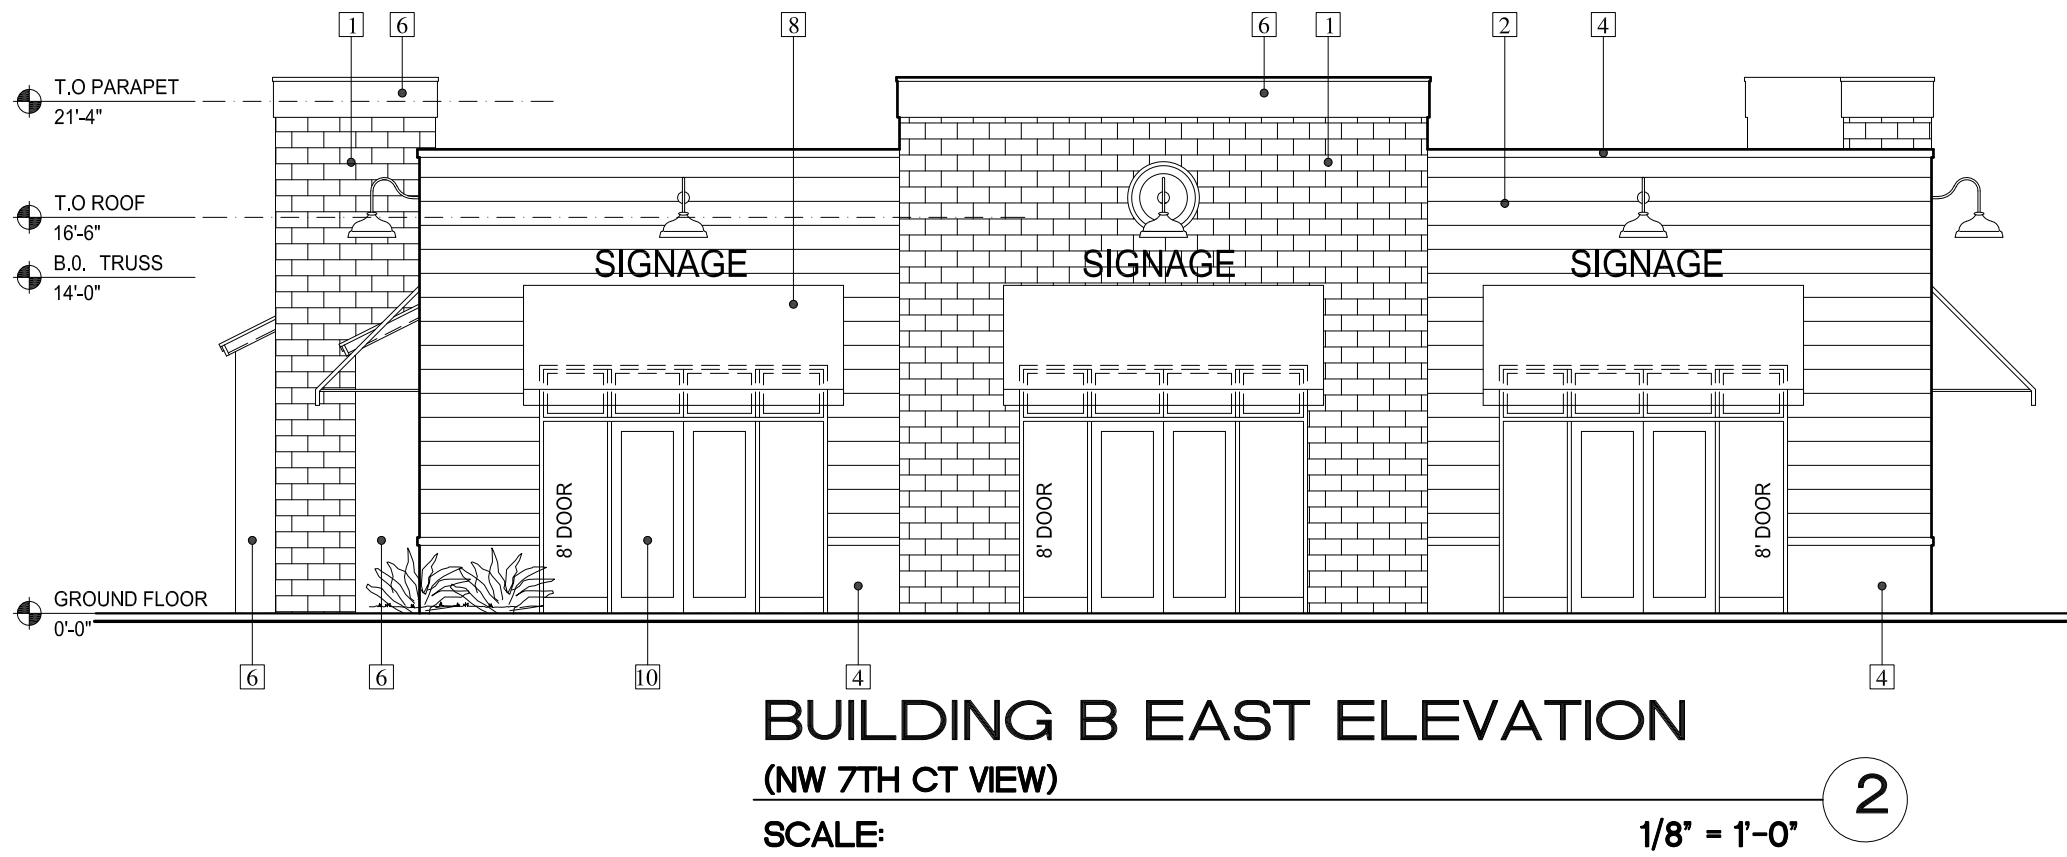


BUILDING B EAST ELEVATION
(NW 7TH CT VIEW)
SCALE: 1/8" = 1'-0" **2**

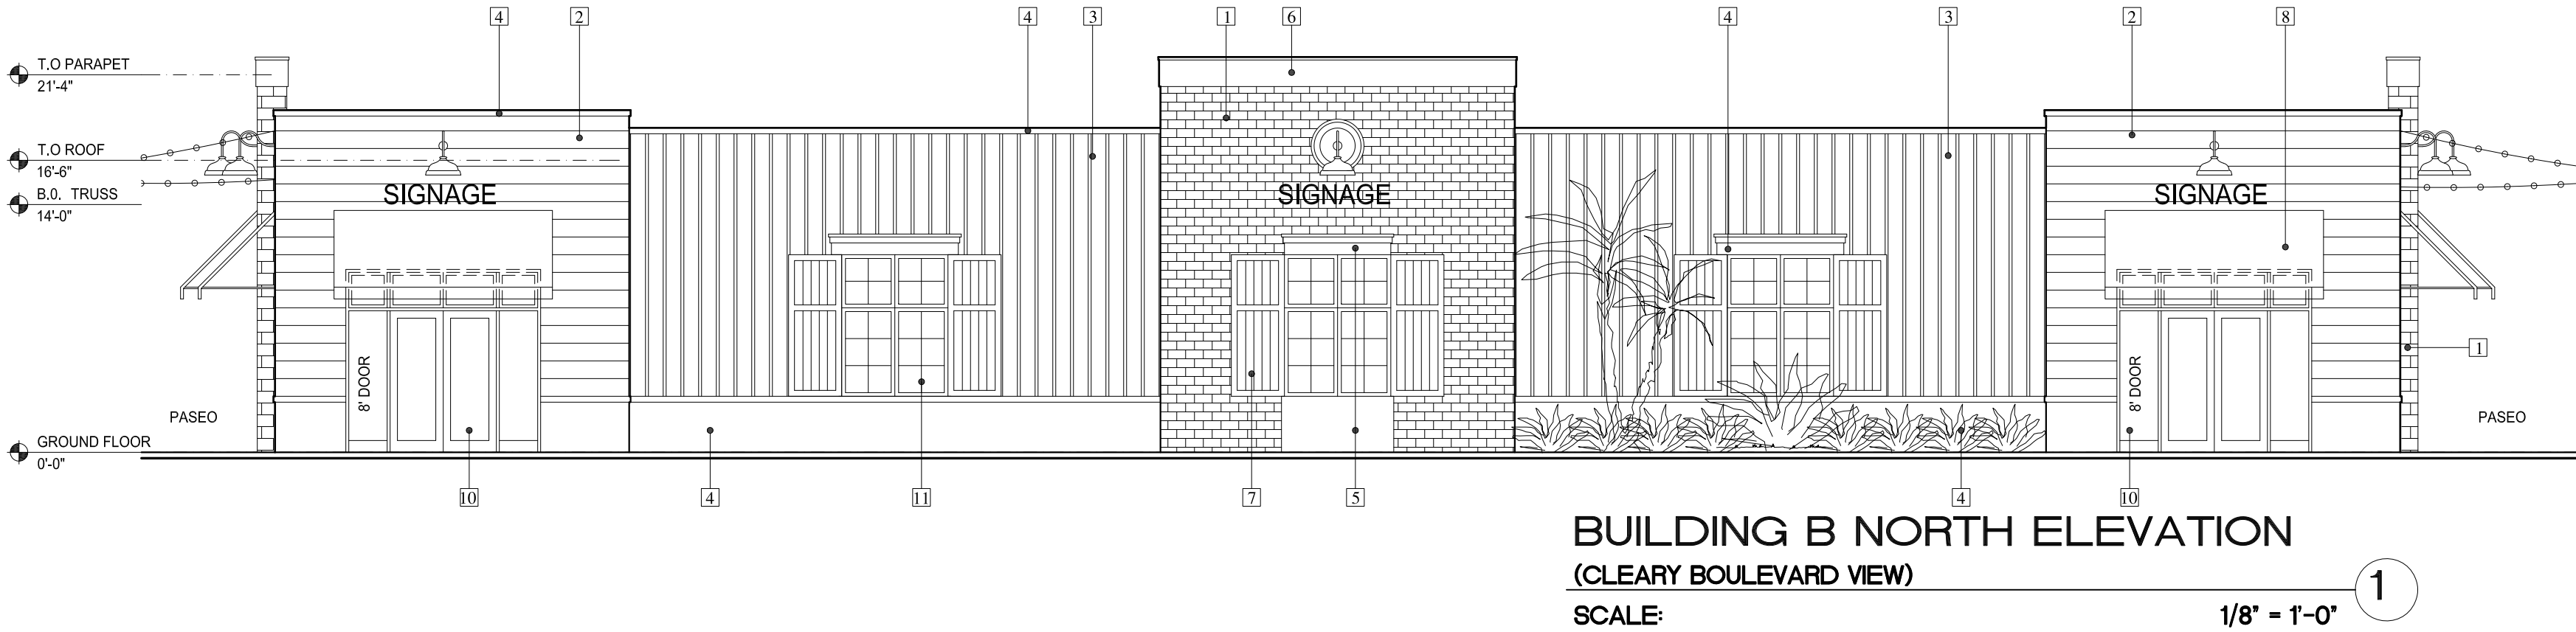

BUILDING B NORTH ELEVATION
(CLEARY BOULEVARD VIEW)
SCALE: 1/8" = 1'-0" **1**

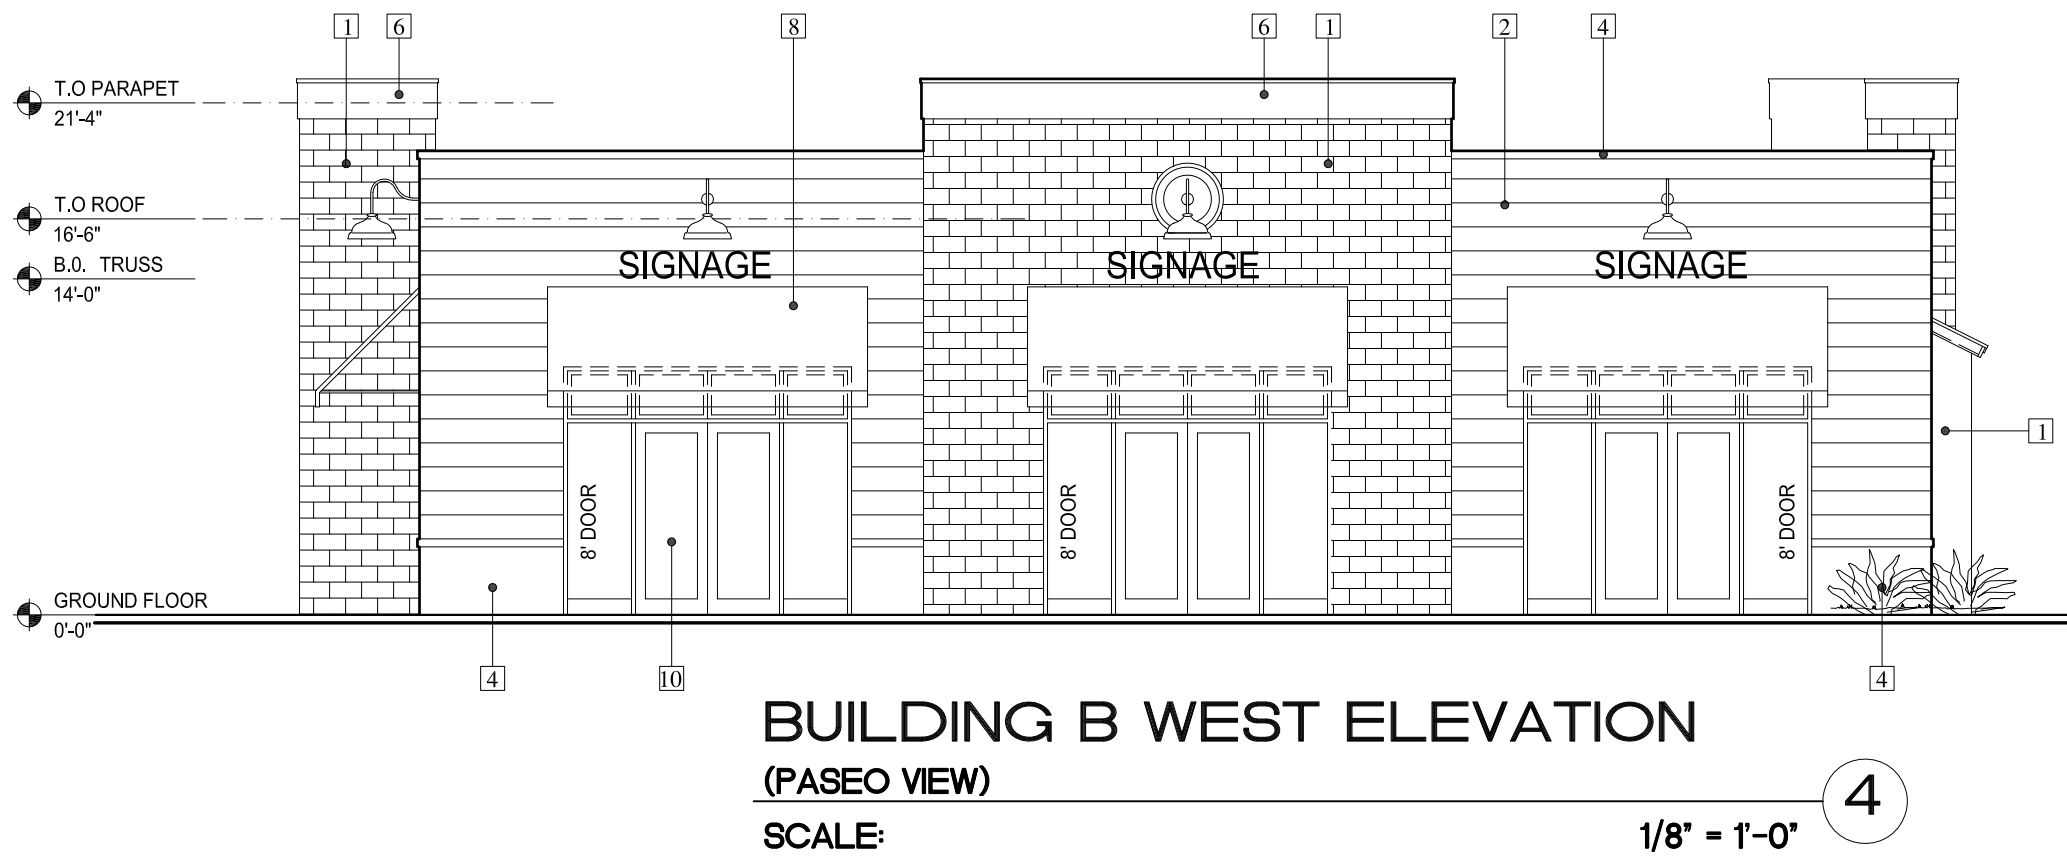

BUILDING B WEST ELEVATION
(PASEO VIEW)
SCALE: 1/8" = 1'-0" **4**

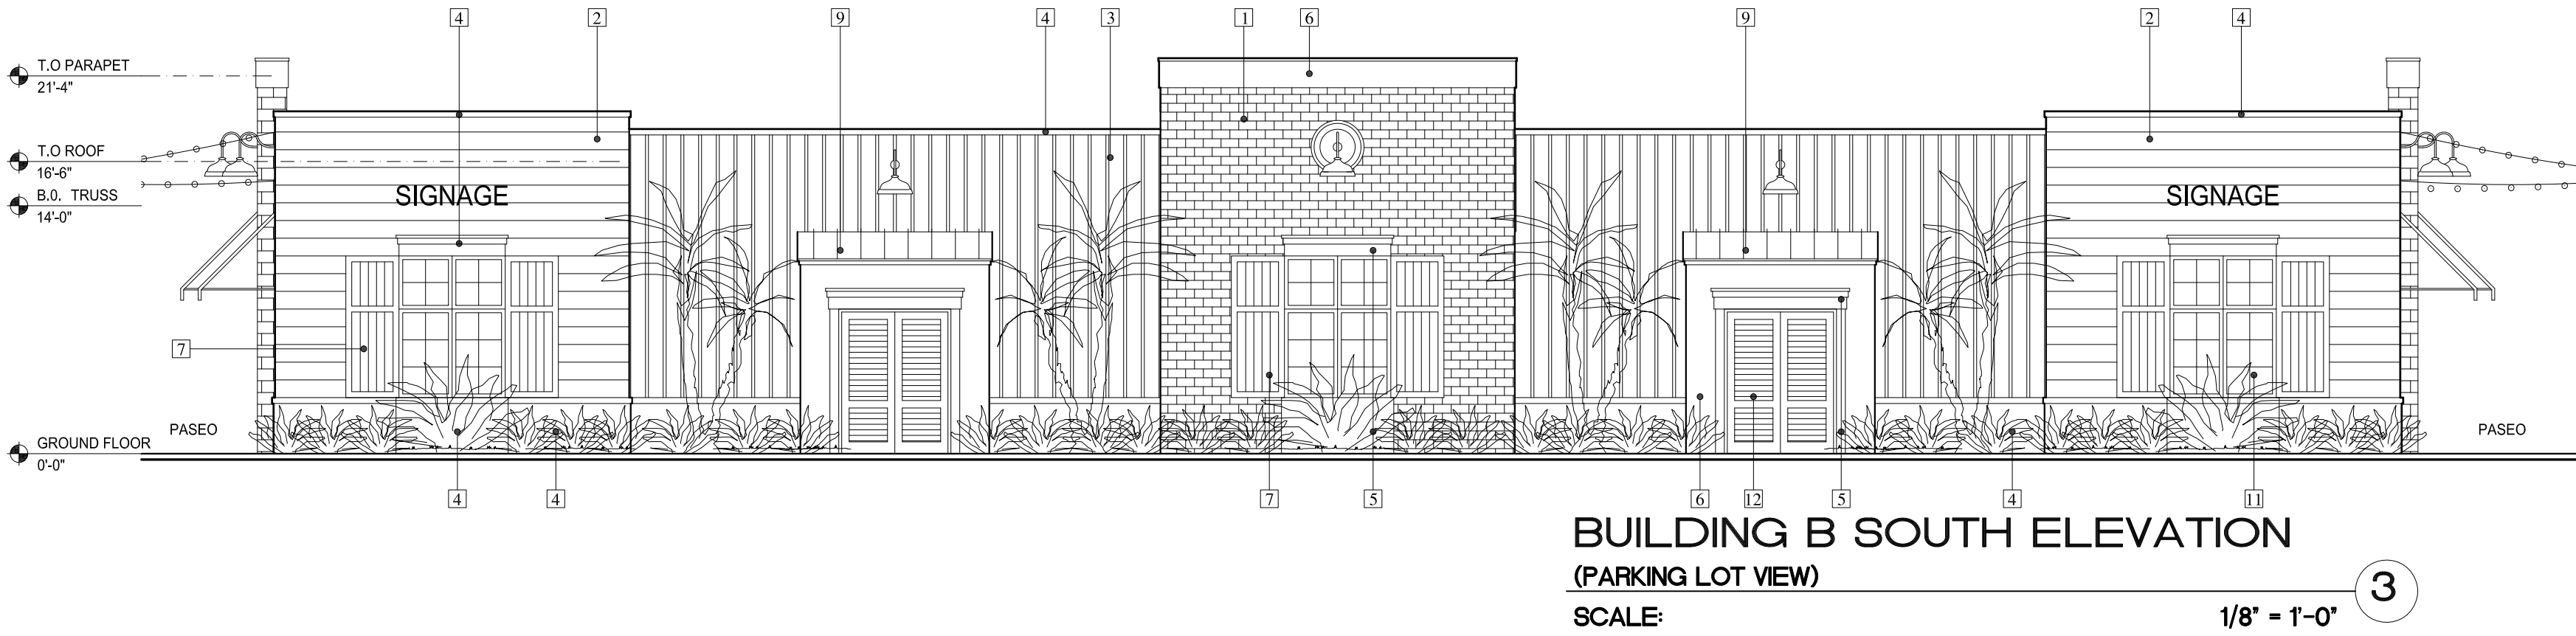

BUILDING B SOUTH ELEVATION
(PARKING LOT VIEW)
SCALE: 1/8" = 1'-0" **3**



275 MINORCA AVE
CORAL GABLES, FL 33134
P 305.528.9867
E HAMED@HMR-ARCHITECTS-INC.COM
WWW.HAMEDRODRIGUEZ.COM

HAMED RODRIGUEZ ARCHITECTS
ARJ3201
A230002034

REV.	DATE	COMMENT

NEW CONSTRUCTION FOR:

**T&M Realestate
Plantation**

8300-8500 CLEARY BLVD
Plantation, FL 33324

OWNERSHIP AND USE OF THESE DOCUMENTS
SPECIFICATIONS AS INSTRUMENTS OF ARE AND
SHALL REMAIN THE PROPERTY OF ARCHITECT
WHETHER THE PROJECT THEY MADE FOR IS
EXECUTED OR NOT, THEY NOT BE USED BY THE
OWNER OR OTHERS, OTHER PROJECTS OR FOR
ADDITIONS TO PROJECT BY OTHERS, EXCEPT BY
AGREEMENT WRITING AND WITH APPROPRIATE TO
THE ARCHITECT.

PROJECT NO.: 000
ISSUE DATE: 03.16.2026
PLOT DATE: 03.16.2026
SCALE: AS NOTED
DRAWN BY: HR
CHECKED BY: HR

SHEET TITLE:
**BUILDING B
ELEVATIONS**

SHEET NUMBER: