



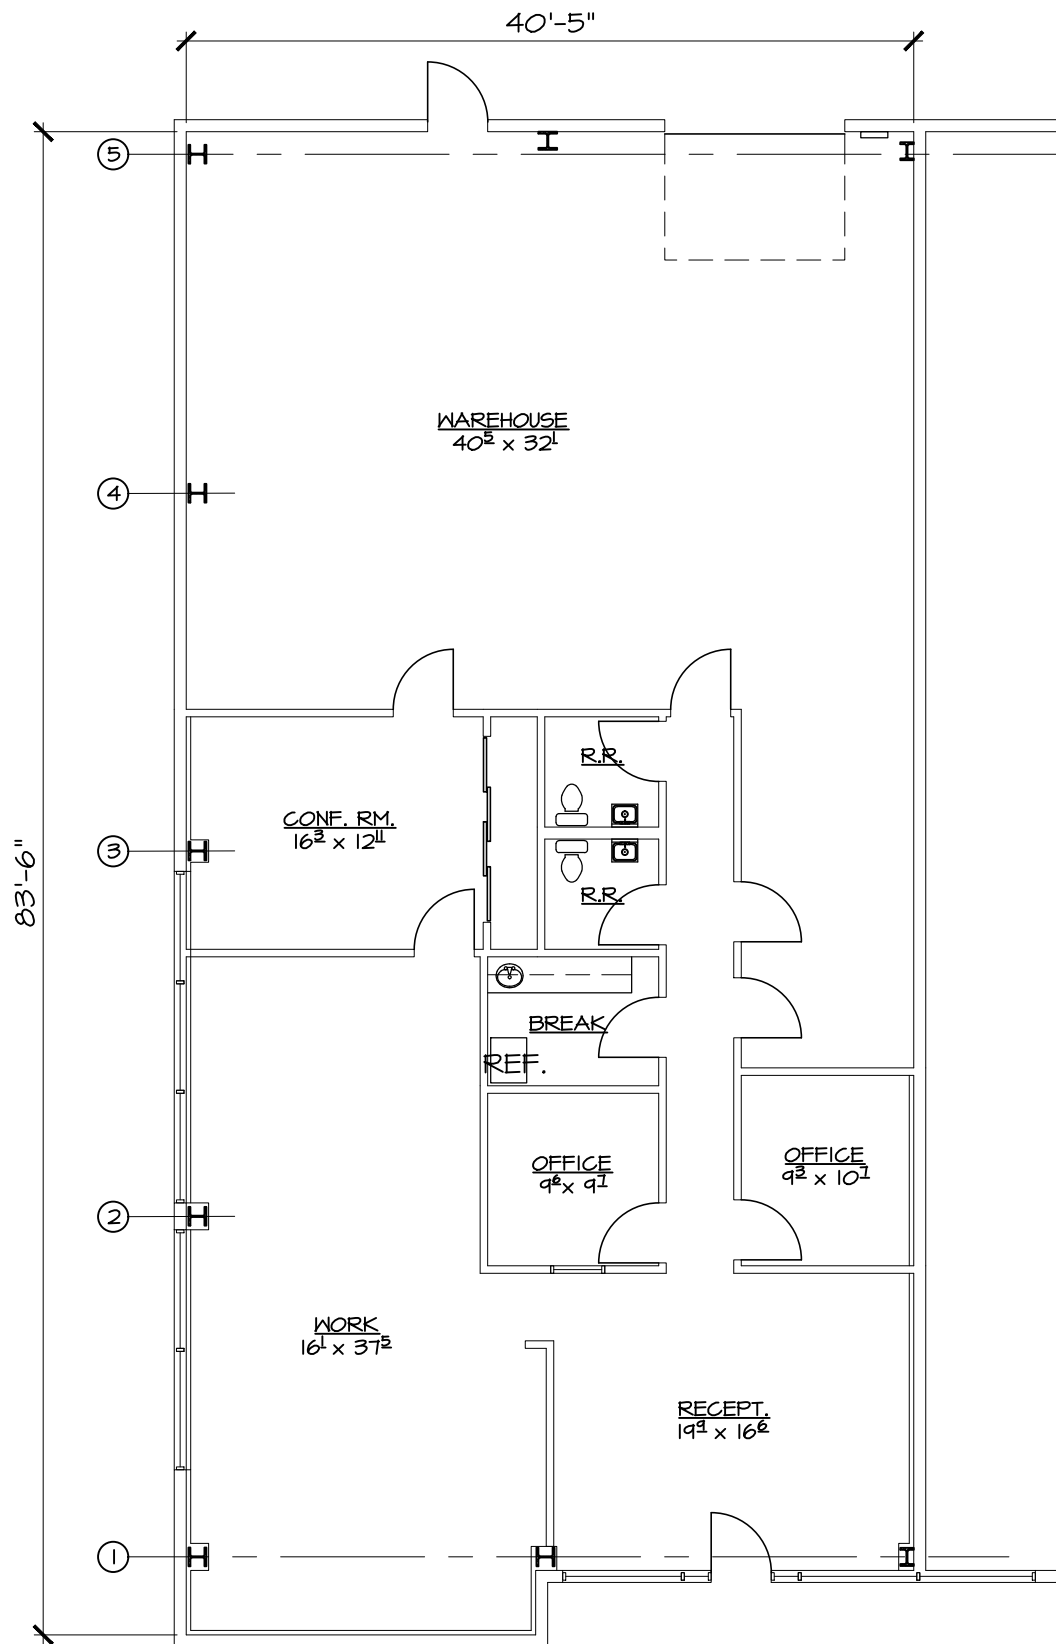

FLOOR PLAN

SCALE: 3/32" = 1'-0"

 

1720 INDIAN WOOD CIRCLE
SUITE A
MAUMEE, OHIO 43537

3,440 SQ. FT.

MAY 21, 2019