

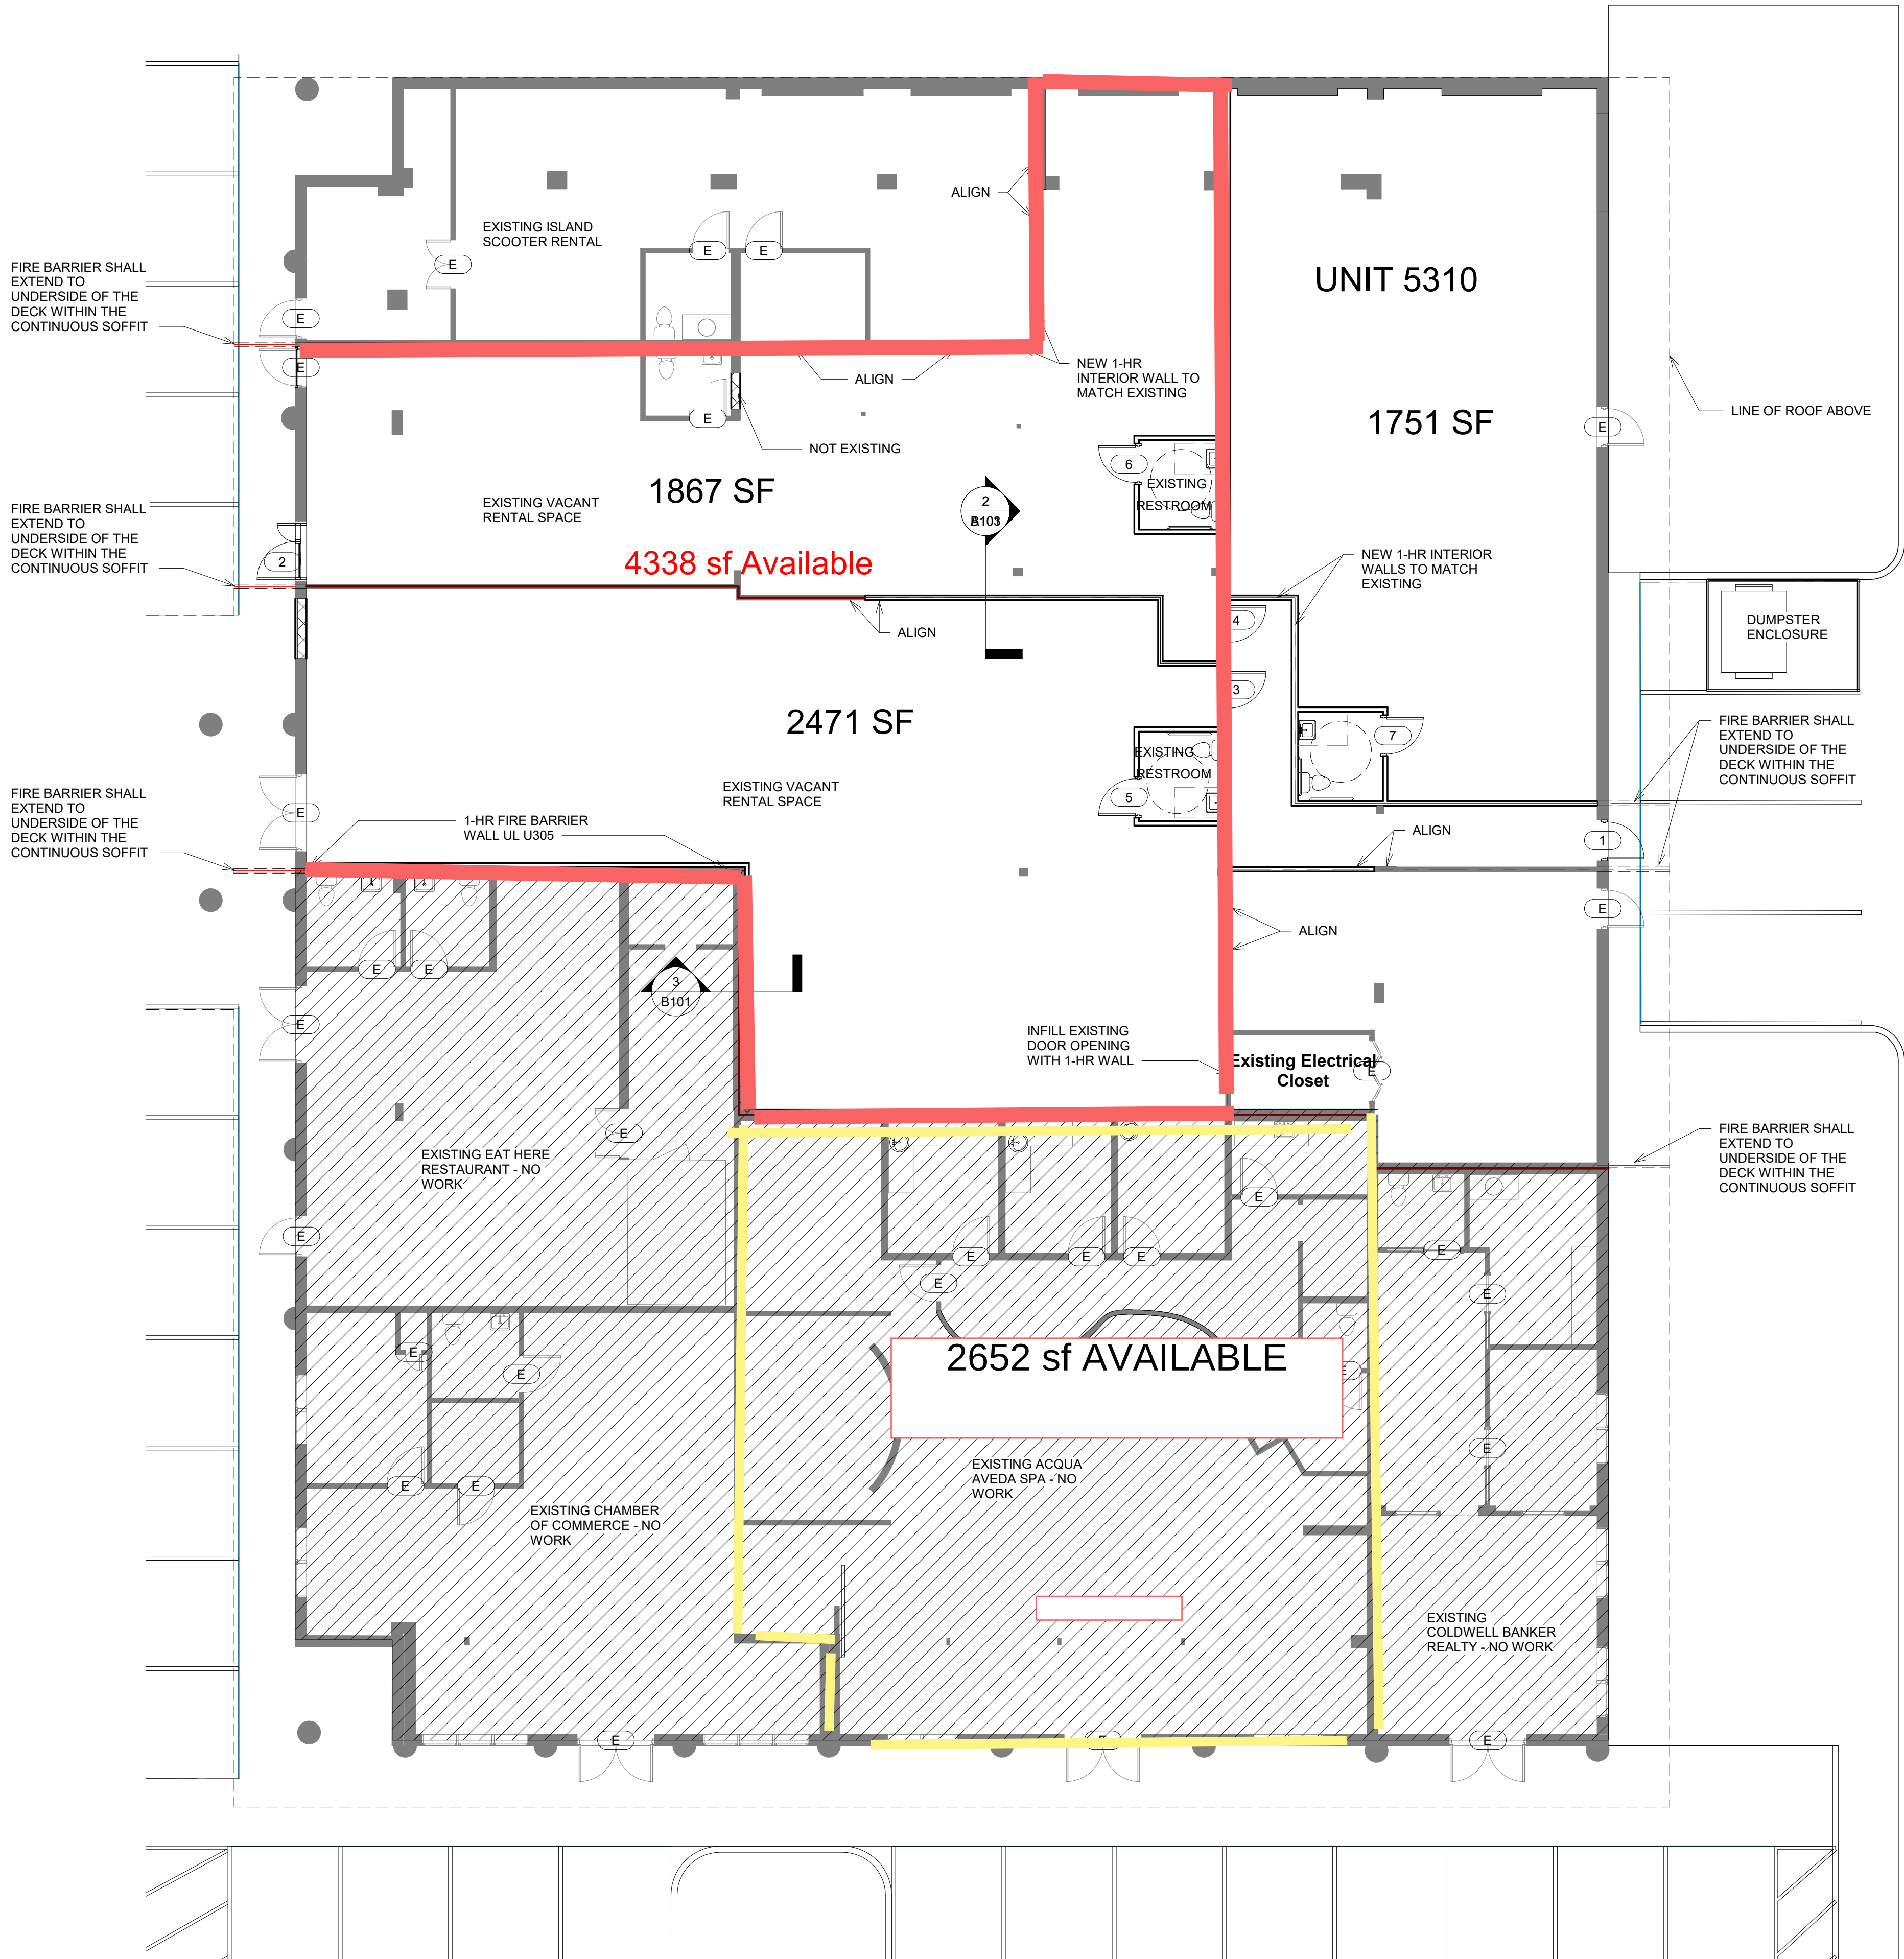


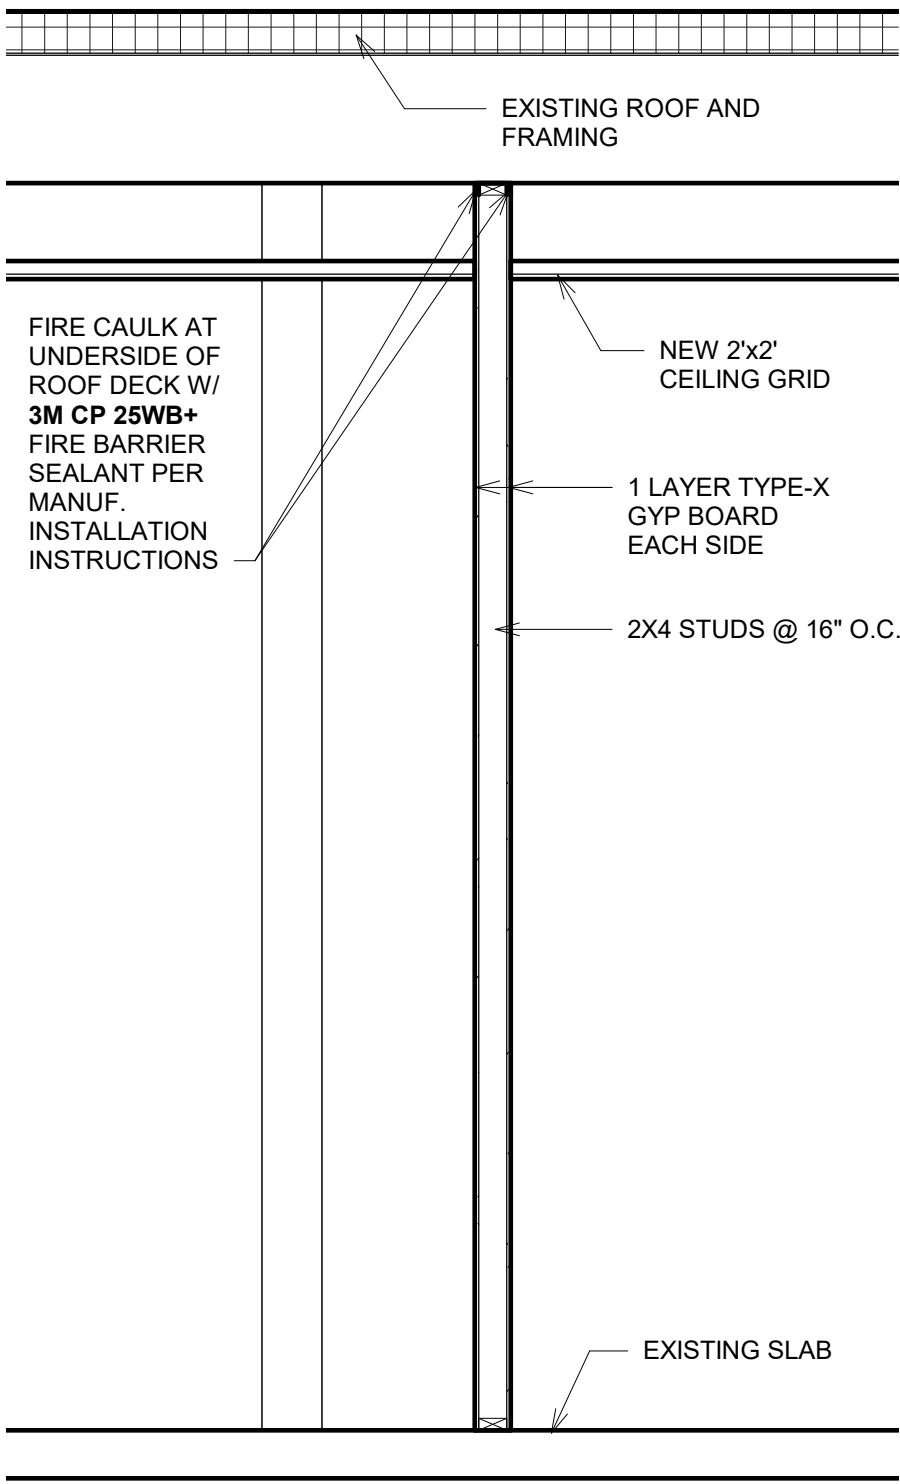

- GENERAL NOTES:
1. WALLS TAPED, SPACKLED, SANDED AND SUITABLE FOR PAINTING.
 2. FINISHES BY NEW TENANT UNDER SEPARATE PERMIT.
 3. EXISTING A/C TO REMAIN. PROVIDE DISTRIBUTION FOR A/C SIZED FOR APPROX. 1 TON PER 300 SF OF AREA. MOUNT NEW THERMOSTATS A 5'-0" A.F.F.
 4. LIGHTING FIXTURES AND INITIAL BULBS TO BE PROVIDED BY LANDLORD.
 5. ALL FLOORS TO BE A SMOOTH TROWEL FINISH CONCRETE WITH NATURAL FINISH. NO PAINT, HARDENER OR SEALER PROVIDED. BROOM CLEAN.
 6. PROVIDE NEW 2'x2' CEILING GRID WITH NEW TILES PER REFLECTED CEILING PLAN.
 7. ALL EXISTING FIRE BARRIER WALLS SHALL BE INSPECTED FOR CONTINUITY, NON-COMPLIANT OPENINGS, AND FIRE CAULK. THESE INCIDENTS SHALL BE REPAIRED TO MAINTAIN THE WALL AS A FIRE BARRIER.

WALL LEGEND	
EXISTING WALL TO REMAIN	
NEW INTERIOR WALL - 2x4 WOOD STUDS W/5/8" GYP. BOARD EACH SIDE.	
EXISTING 1-HR FIRE BARRIER WALL	
NEW 1-HR INTERIOR WALL - 2x4 WOOD STUDS W/2 LAYERS 5/8" GYP. BOARD EACH SIDE. (UL U305)	

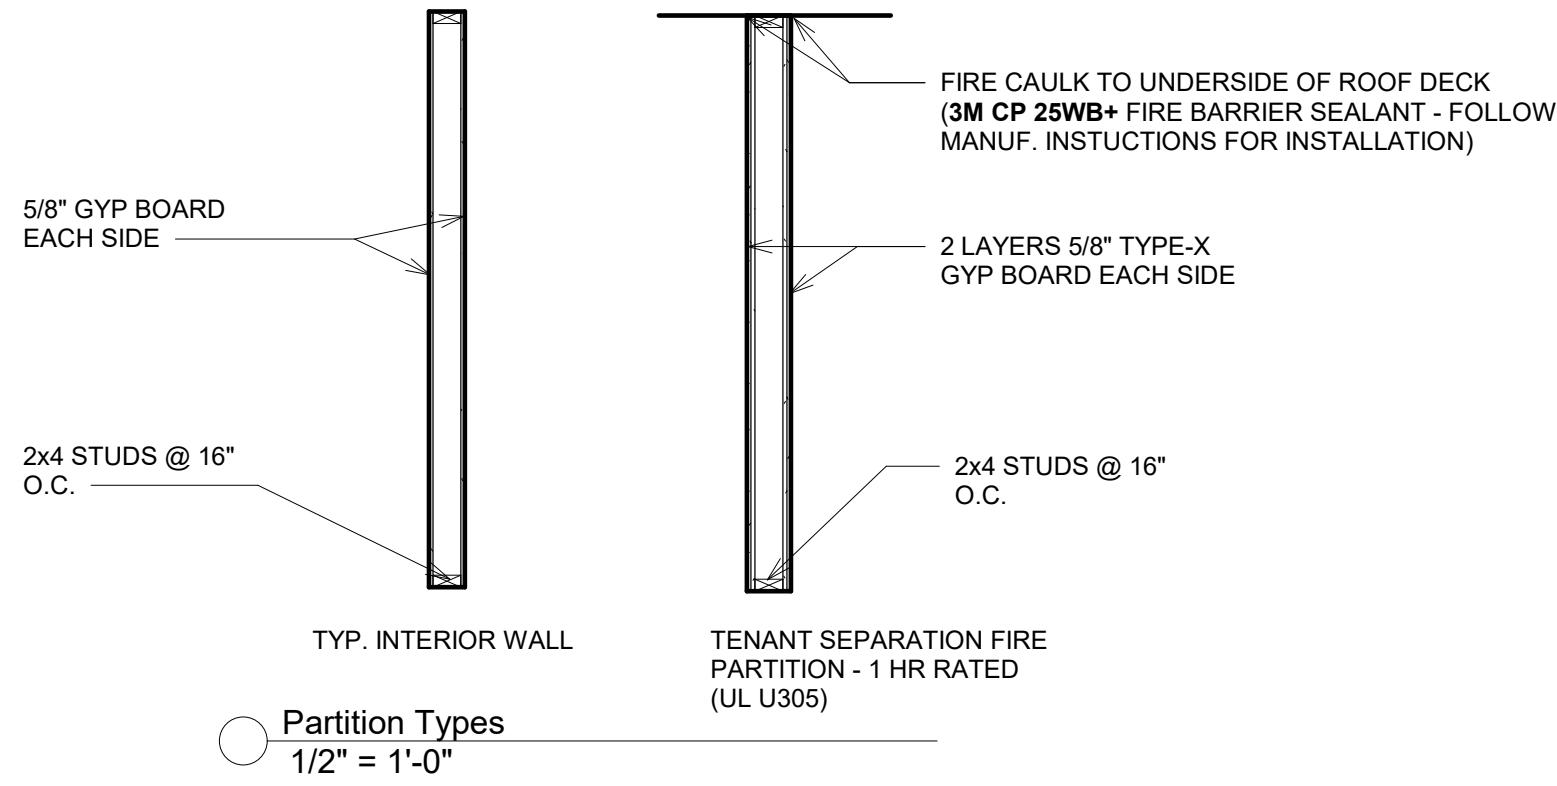

1 Level 1
1/8" = 1'-0"

Project no.	392020
Drawn by:	JMS
Checked by:	JFD
Date:	12/17/21
Issued for:	Construction

NO.	DESCRIPTION	DATE
1	Rel-Up door Details	12/30/20