


NO.	DATE	DESCRIPTION
1	10/1/2023	PHASE 3 CAST SPACE RENOVATION DEMO SUBMISSION
2	10/1/2023	PHASE 3 CAST SPACE RENOVATION DEMO SUBMISSION
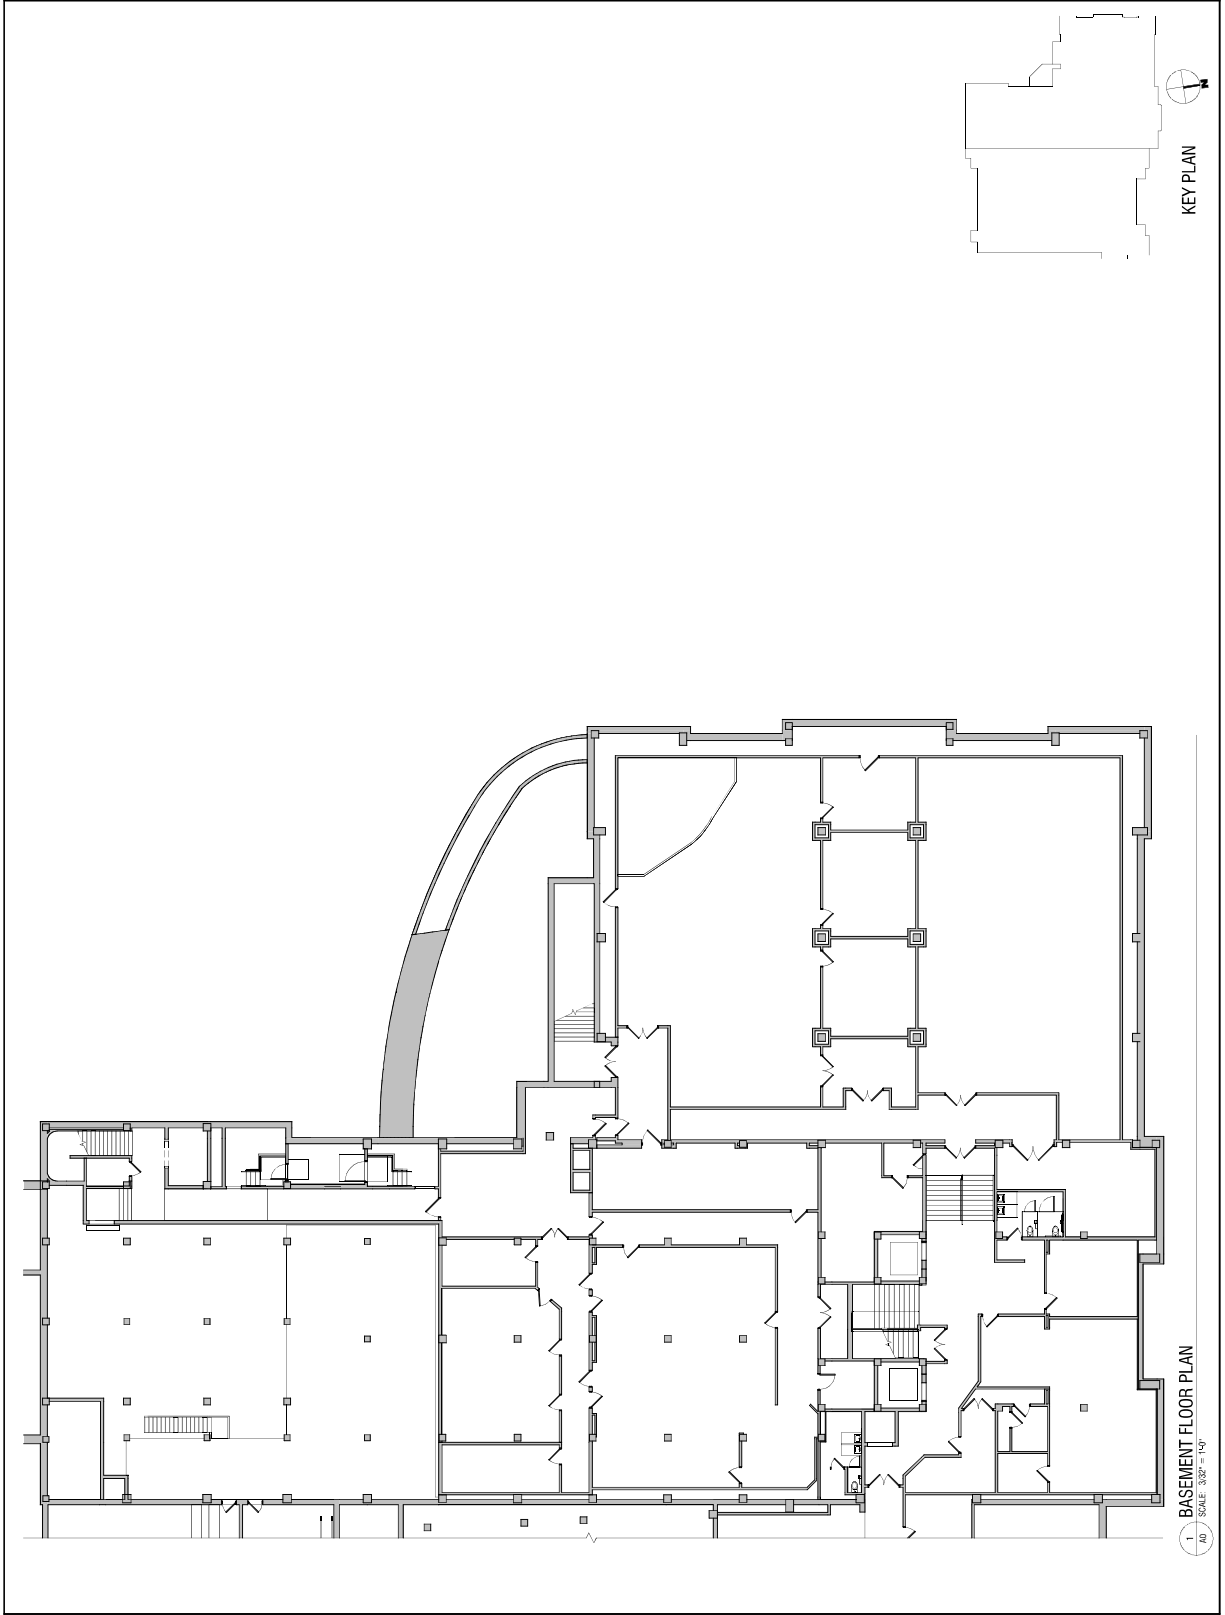

1 BASEMENT FLOOR PLAN
SCALE: 1/8" = 1'-0"