


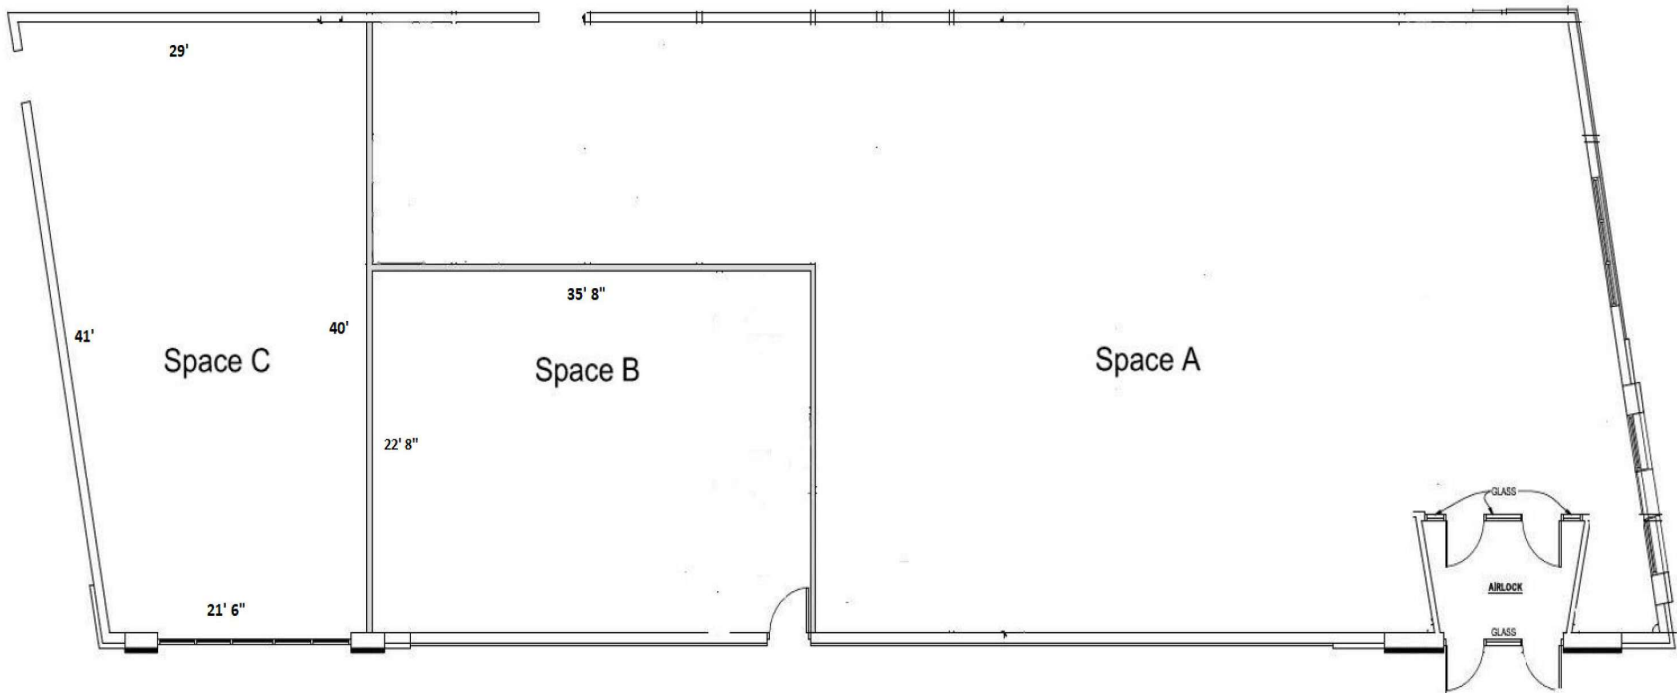

1 FLOOR PLAN
scale: 1/8" = 1'-0"