



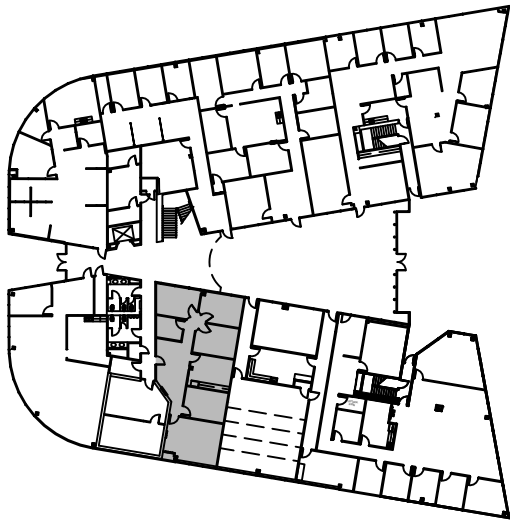

1ST FLOOR
KEY PLAN

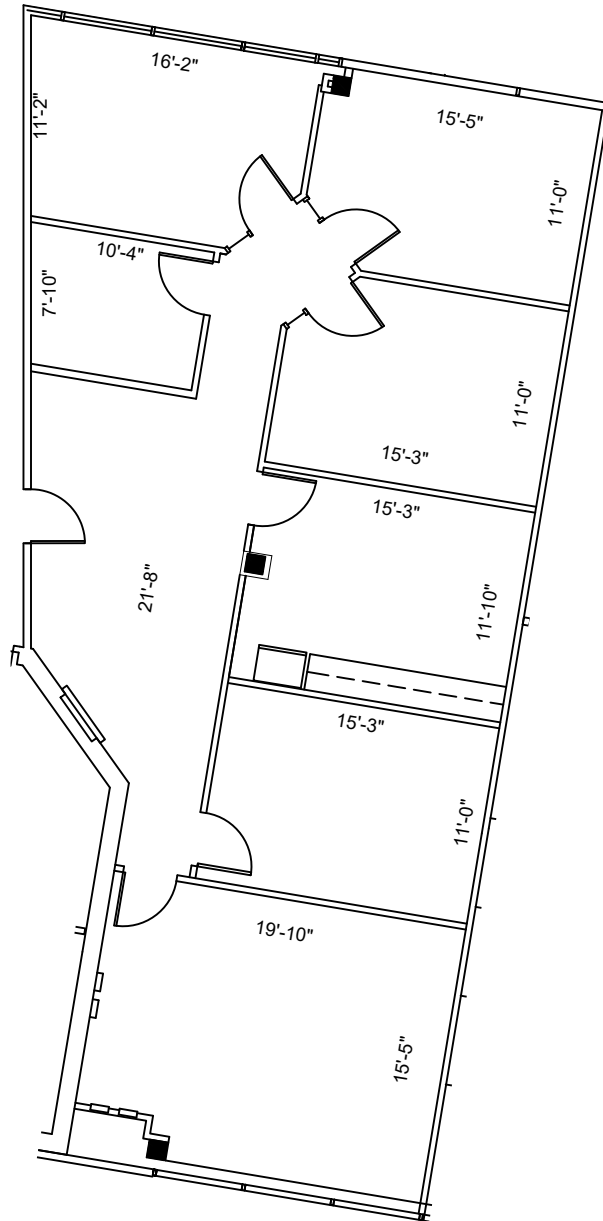

SUITE 130
1,873 NRA

1 FLOOR PLAN
SCALE: 3/32"=1'-0"

FLOOR PLANS MAY NOT BE TO SCALE AND MAY NOT REFLECT EXISTING CONDITIONS AND SHALL NOT BE RELIED UPON AS SUCH
THESE DRAWINGS ARE DESIGN INTENT AND ARE AN EXHIBIT TO THE LEASE

REIT PROPERTY
MANAGEMENT
613 NW LOOP 410, SUITE 560
SAN ANTONIO, TEXAS 78216



LEGEND			
EXISTING WALLS	NEW WALLS	LOW DEMO	DEMOS
NEW WIRE	RELOCATED DOOR	N/A	

ISSUE DATES

07-08-2026	ISSUE
	REVIEW

WILLOWBROOK
7915 FM 1960 HOUSTON, TX 77070
SUITE 130

PROJECT	928-WILLOWBROOK
PLAT SCALE	3/32" = 1'-0"
CHECKED BY	WM
FILE NAME	928-WILLOWBROOK
DRAWN BY	WM

SHEET TITLE
EXISTING PLAN

SHEET NUMBER
EX-1