



# 800 Fairway

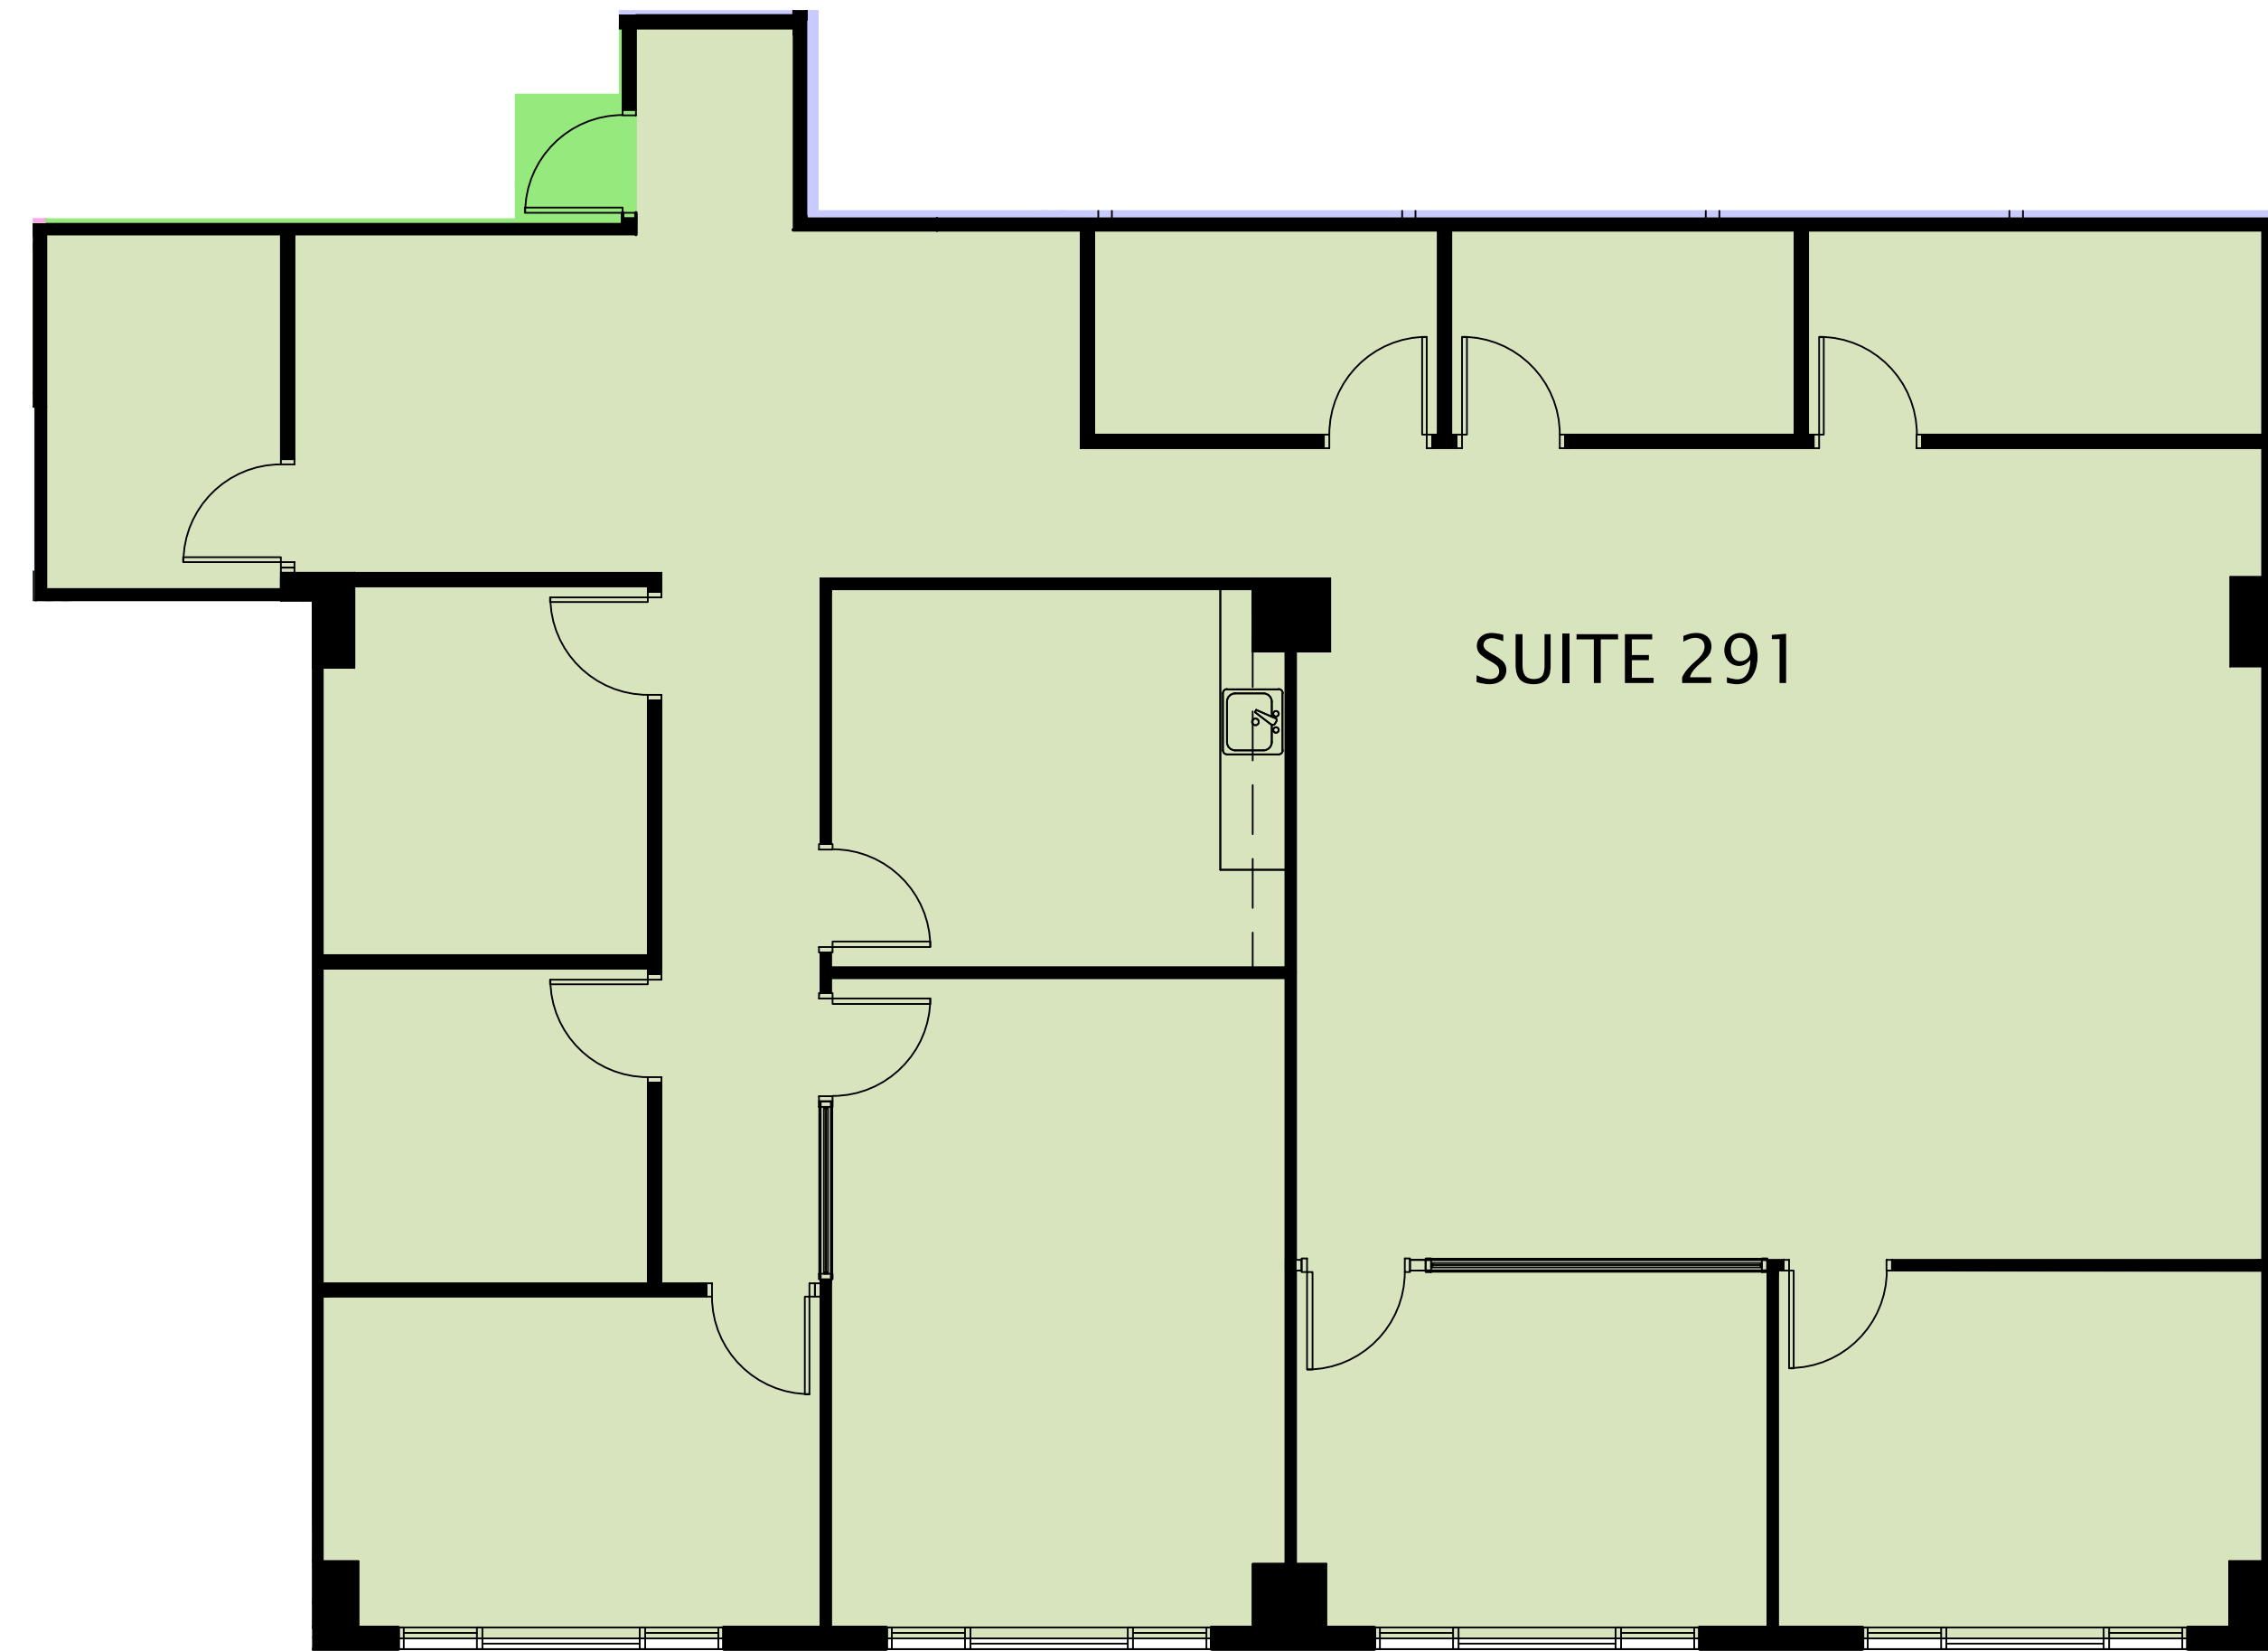

**Suite 291 - 3,416 SF**

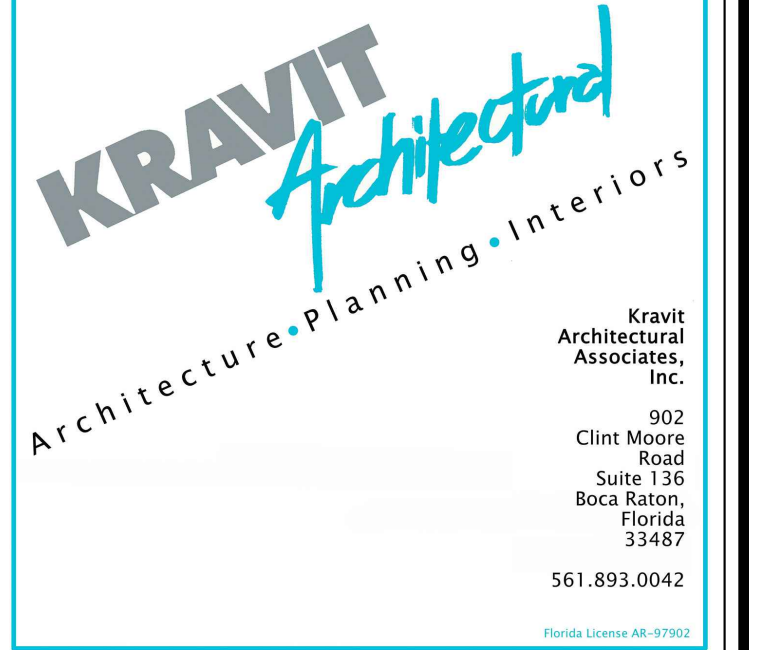

FLORIDA CORPORATE LICENSE No. AAC001495  
 © 2025 KRAVIT ARCHITECTURAL ASSOCIATES, INC. ALL RIGHTS RESERVED.  
 THESE DRAWINGS MAY NOT BE COPIED OR REPRODUCED WITHOUT EXPRESS WRITTEN CONSENT OF KRAVIT ARCHITECTURAL ASSOCIATES, INC.

PROJECT
800 FAIRWAY DRIVE 2ND FLOOR SUITE 291 800 FAIRWAY DRIVE DEERFIELD BEACH FLORIDA
CONSULTANT

REVISIONS		
No.	DATE	DESCRIPTION

PROJECT PHASE
<input type="checkbox"/> SITE PLANNING <input checked="" type="checkbox"/> SCHEMATIC DESIGN <input type="checkbox"/> DESIGN DEVELOPMENT <input type="checkbox"/> CONSTRUCTION DOCUMENTS

SCHEMATIC SPACE PLAN	
PROJECT NUMBER:	800FD31
ISSUED:	08/16/19
DRAWN BY:	CFR
CHECKED BY:	MAB
FILENAME:	800FD31SDP.dwg
SEAL	SHEET

--	--

**SP-1**

MELISSA A. BIERMAN  
 FLORIDA LICENSE No. 97902

