


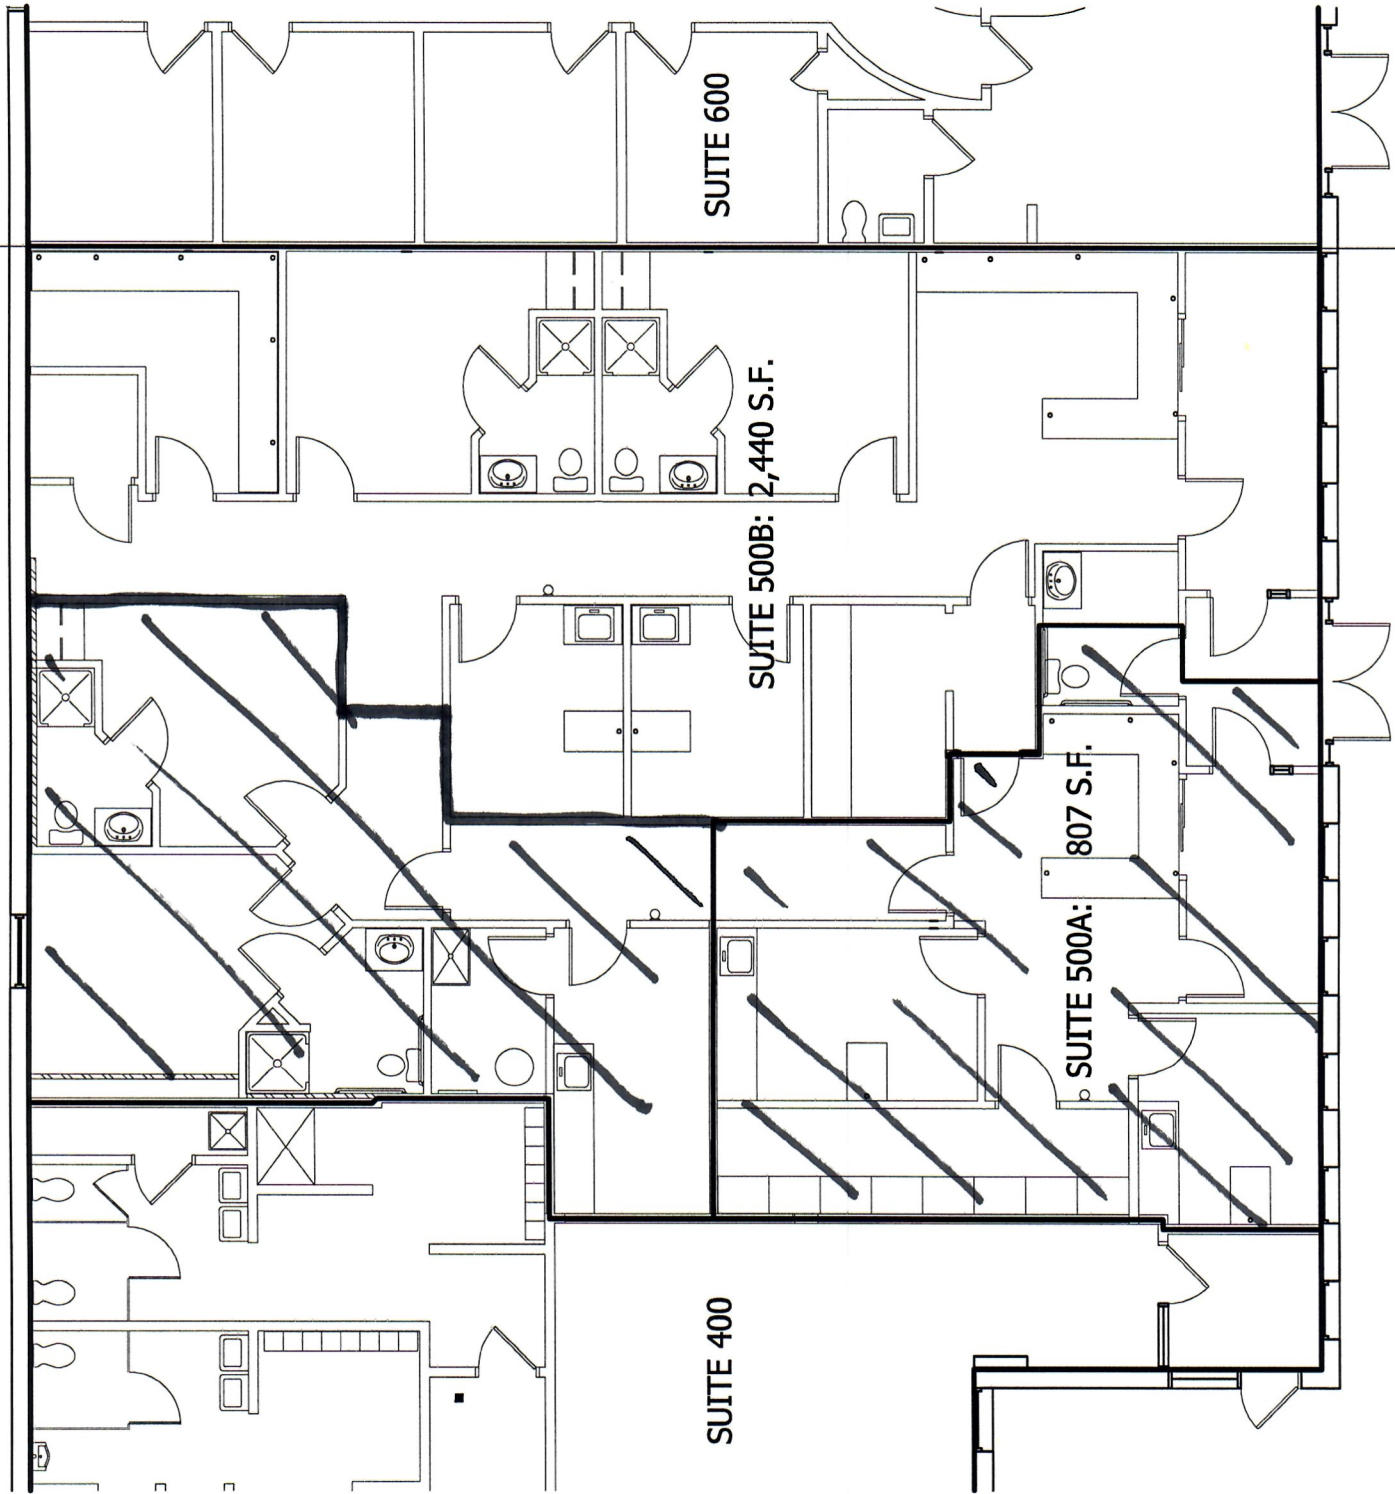

FLOOR PLAN - SUITES 500A & 500B
SCALE: 1" = 10'-0"