

WARWICK CENTER

ADDRESS



| Revision | Date |
|----------|------|
|          |      |
|          |      |
DWG ISSUE & REVISION HISTORY

Drawn

16

Drawing Title

FLOOR PLAN

Project Number

00

Scale

1/4" = 1'-0"

Drawn By


Checked By

Date

04/04/2022

Sheet Number

A100

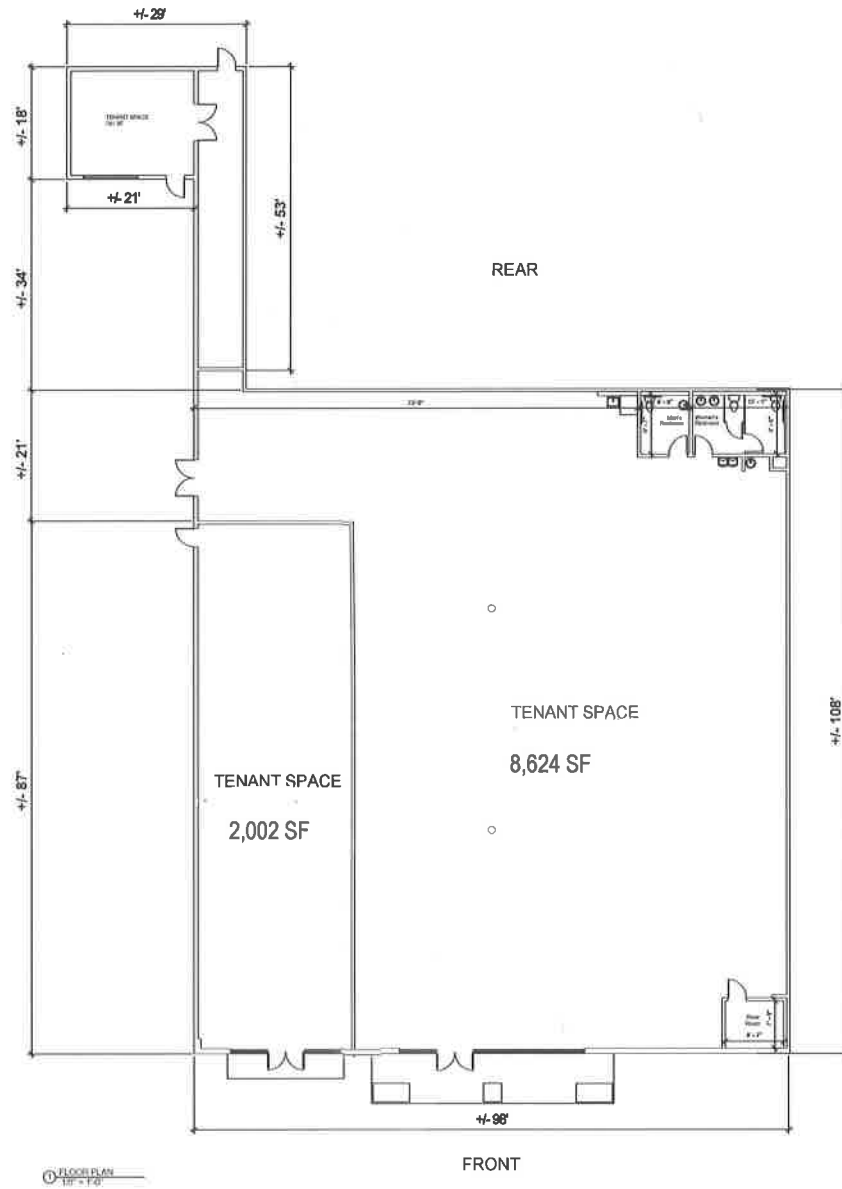

FLOOR PLAN  
1/4" = 1'-0"