

Copyright of this drawing is owned by Whittaker Design


NOTES

All dimensions to be checked on site and any discrepancies notified prior to commencement of work.


Do not scale from this drawing - If in any doubt, ask.

REVISIONS

Date	Ref.	By
Plan update 03/05/2017		
Plan update 25/11/2019		
Date amended not re checked 10/02/2022		

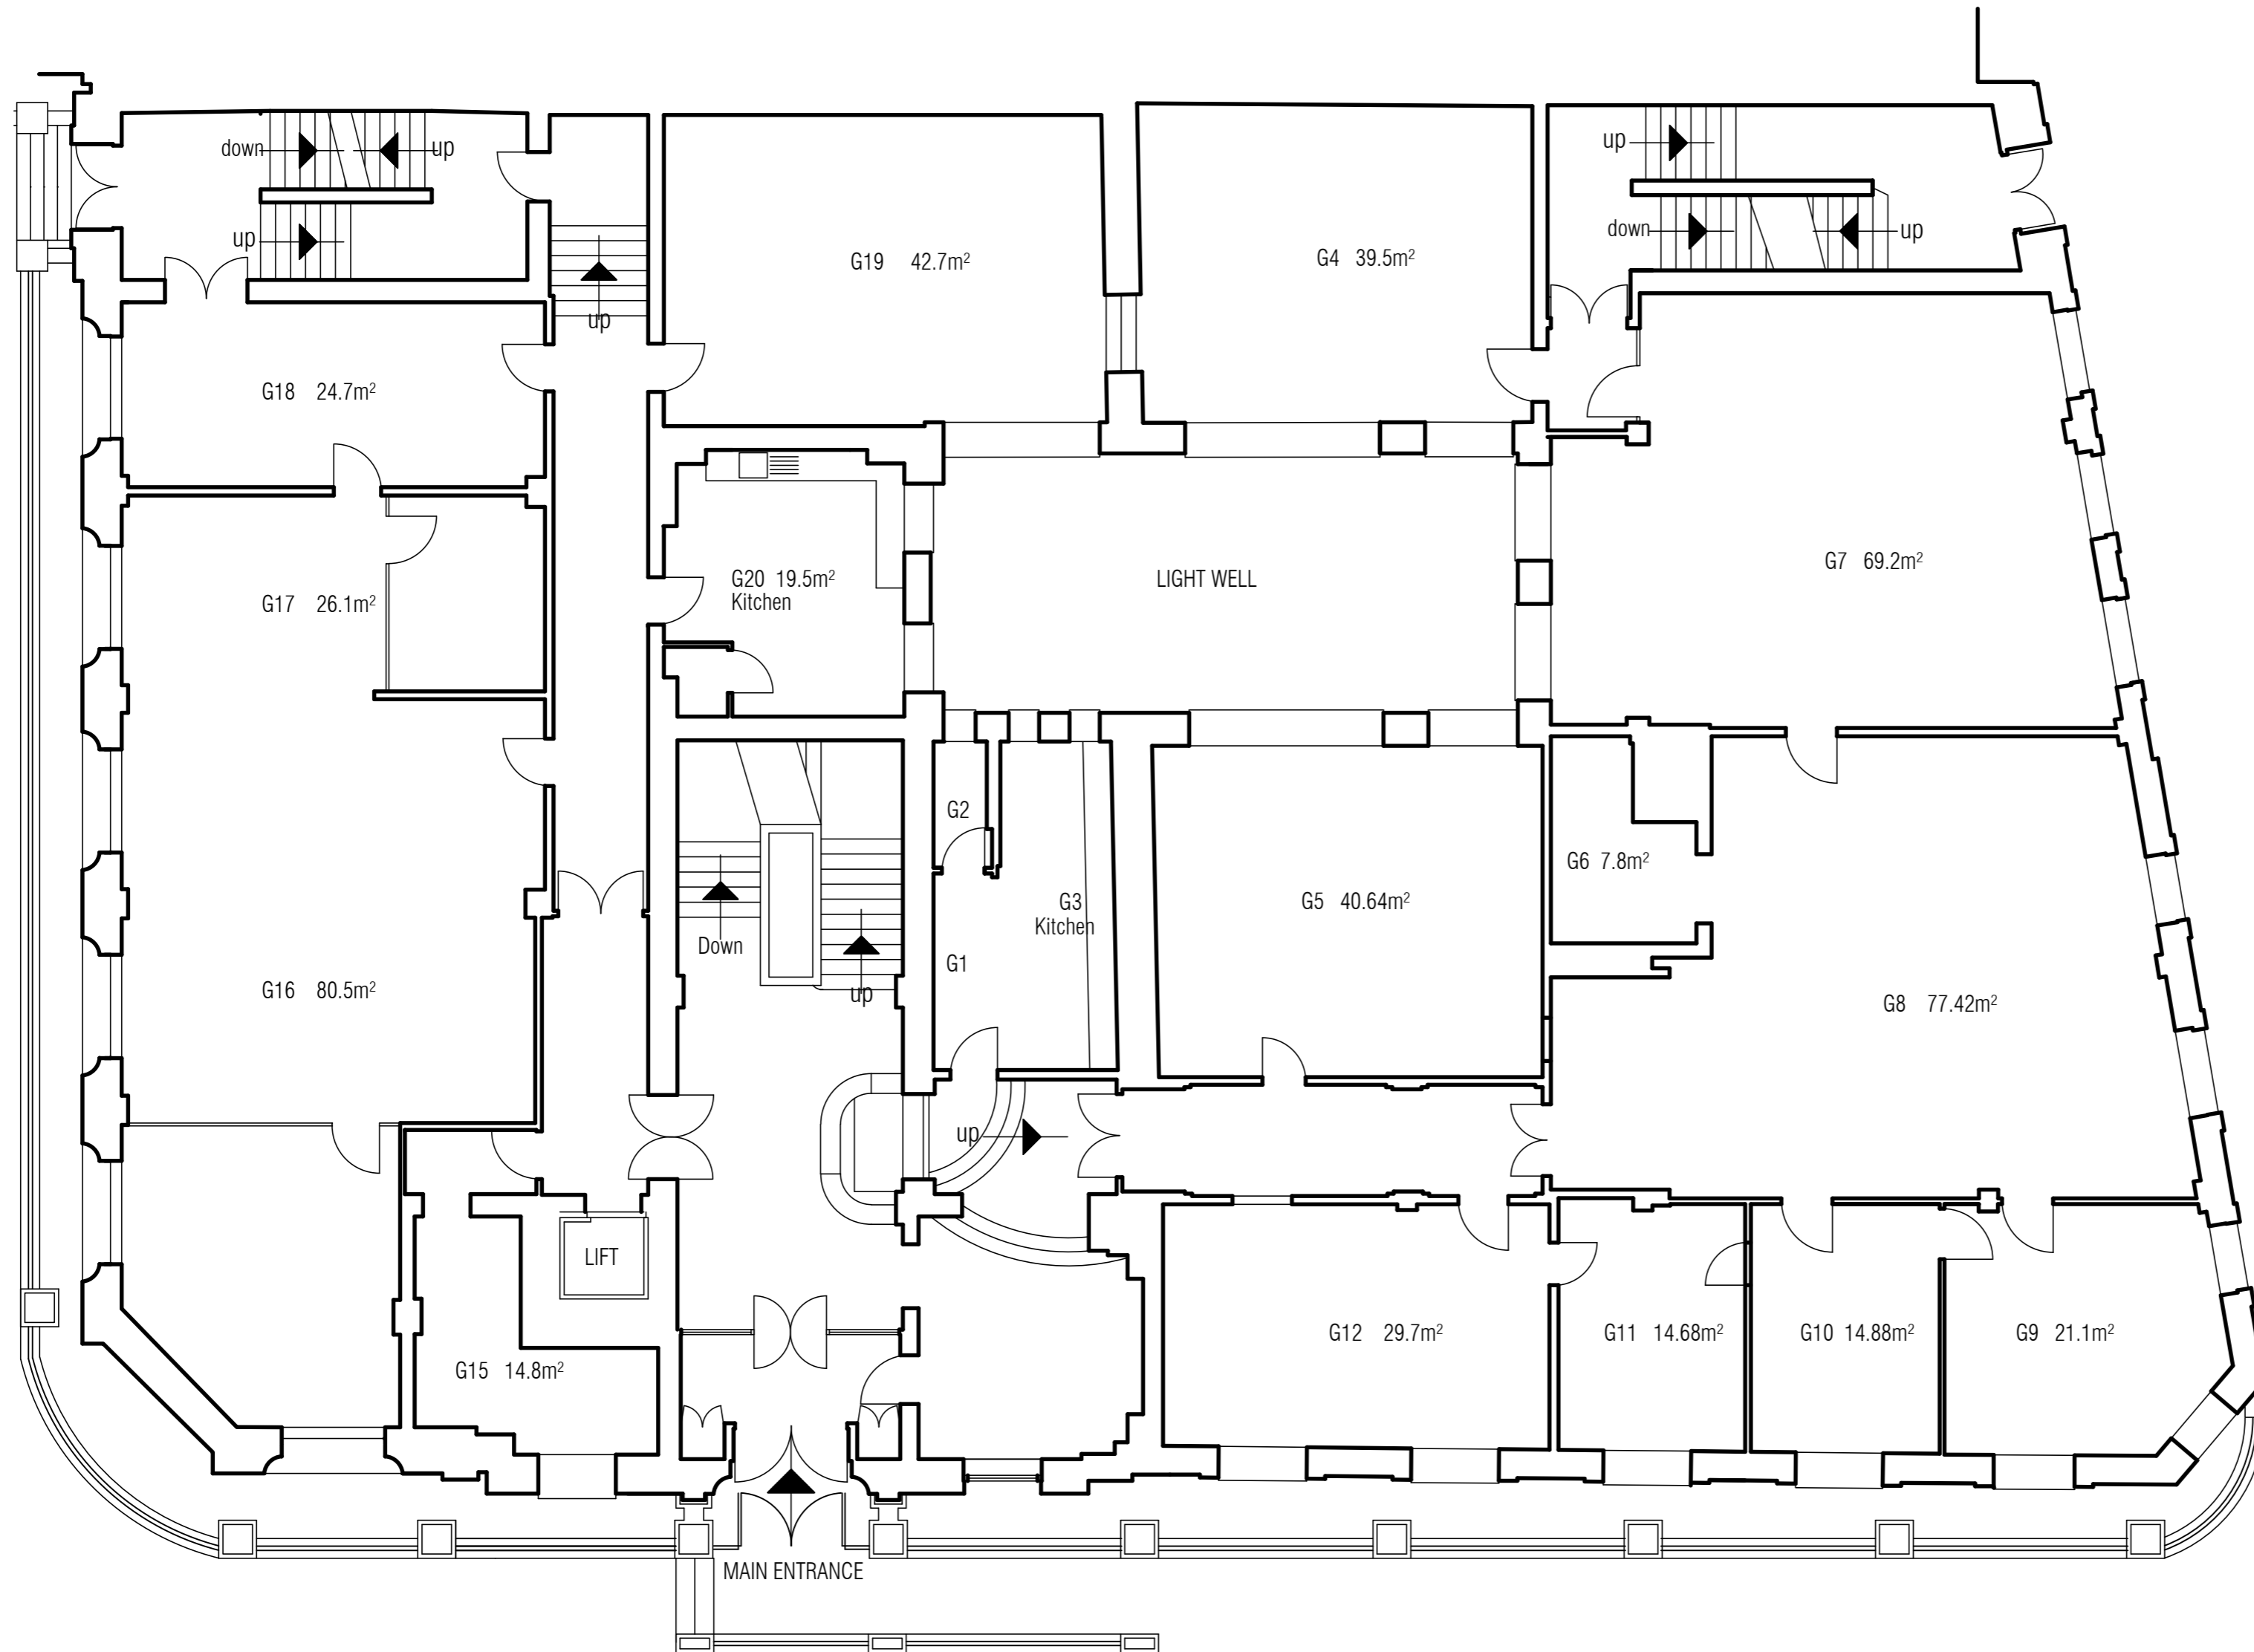

GROUND FLOOR

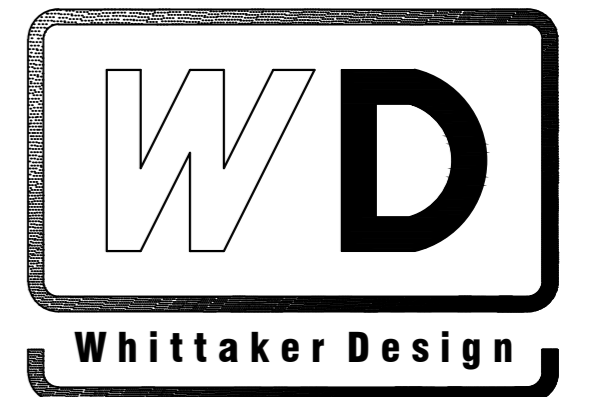

ARCHITECTURAL & INTERIOR DESIGNERS

169 ST. JOHN STREET
LEES
OLDHAM OL4 3DS
T: 0161 620 1438
F: 0161 620 1439

E: INFO@WHITTAKERDESIGN.CO.UK
W: WWW.WHITTAKERDESIGN.CO.UK

PROJECT
Co-operatives UK Ltd
Holyoake House
Hanover St Manchester

DRAWING TITLE
Ground Floor Plan

SCALE 1/100 @ A2 **DATE** Feb 22

DRAWN A Doherty **CHECKED**

NUMBER 3123.2 **REVISION**