



USE GROUP "B" OUTPATIENT CLINIC  
CONST. TYPE 5B EXMT.  
ENTIRE BUILDING HAS AN  
AUTOMATIC FIRE SUPPRESSION  
SYSTEM

AREAS (S.F.)		EXIST	NEW	TOTAL
UPPER	8366	330	8096	8666
LOWER	8850	-	3880	12730
REDUCTION		488 SF		
VOLUME		488 SF		
NEW CONST.		4,620 SF		

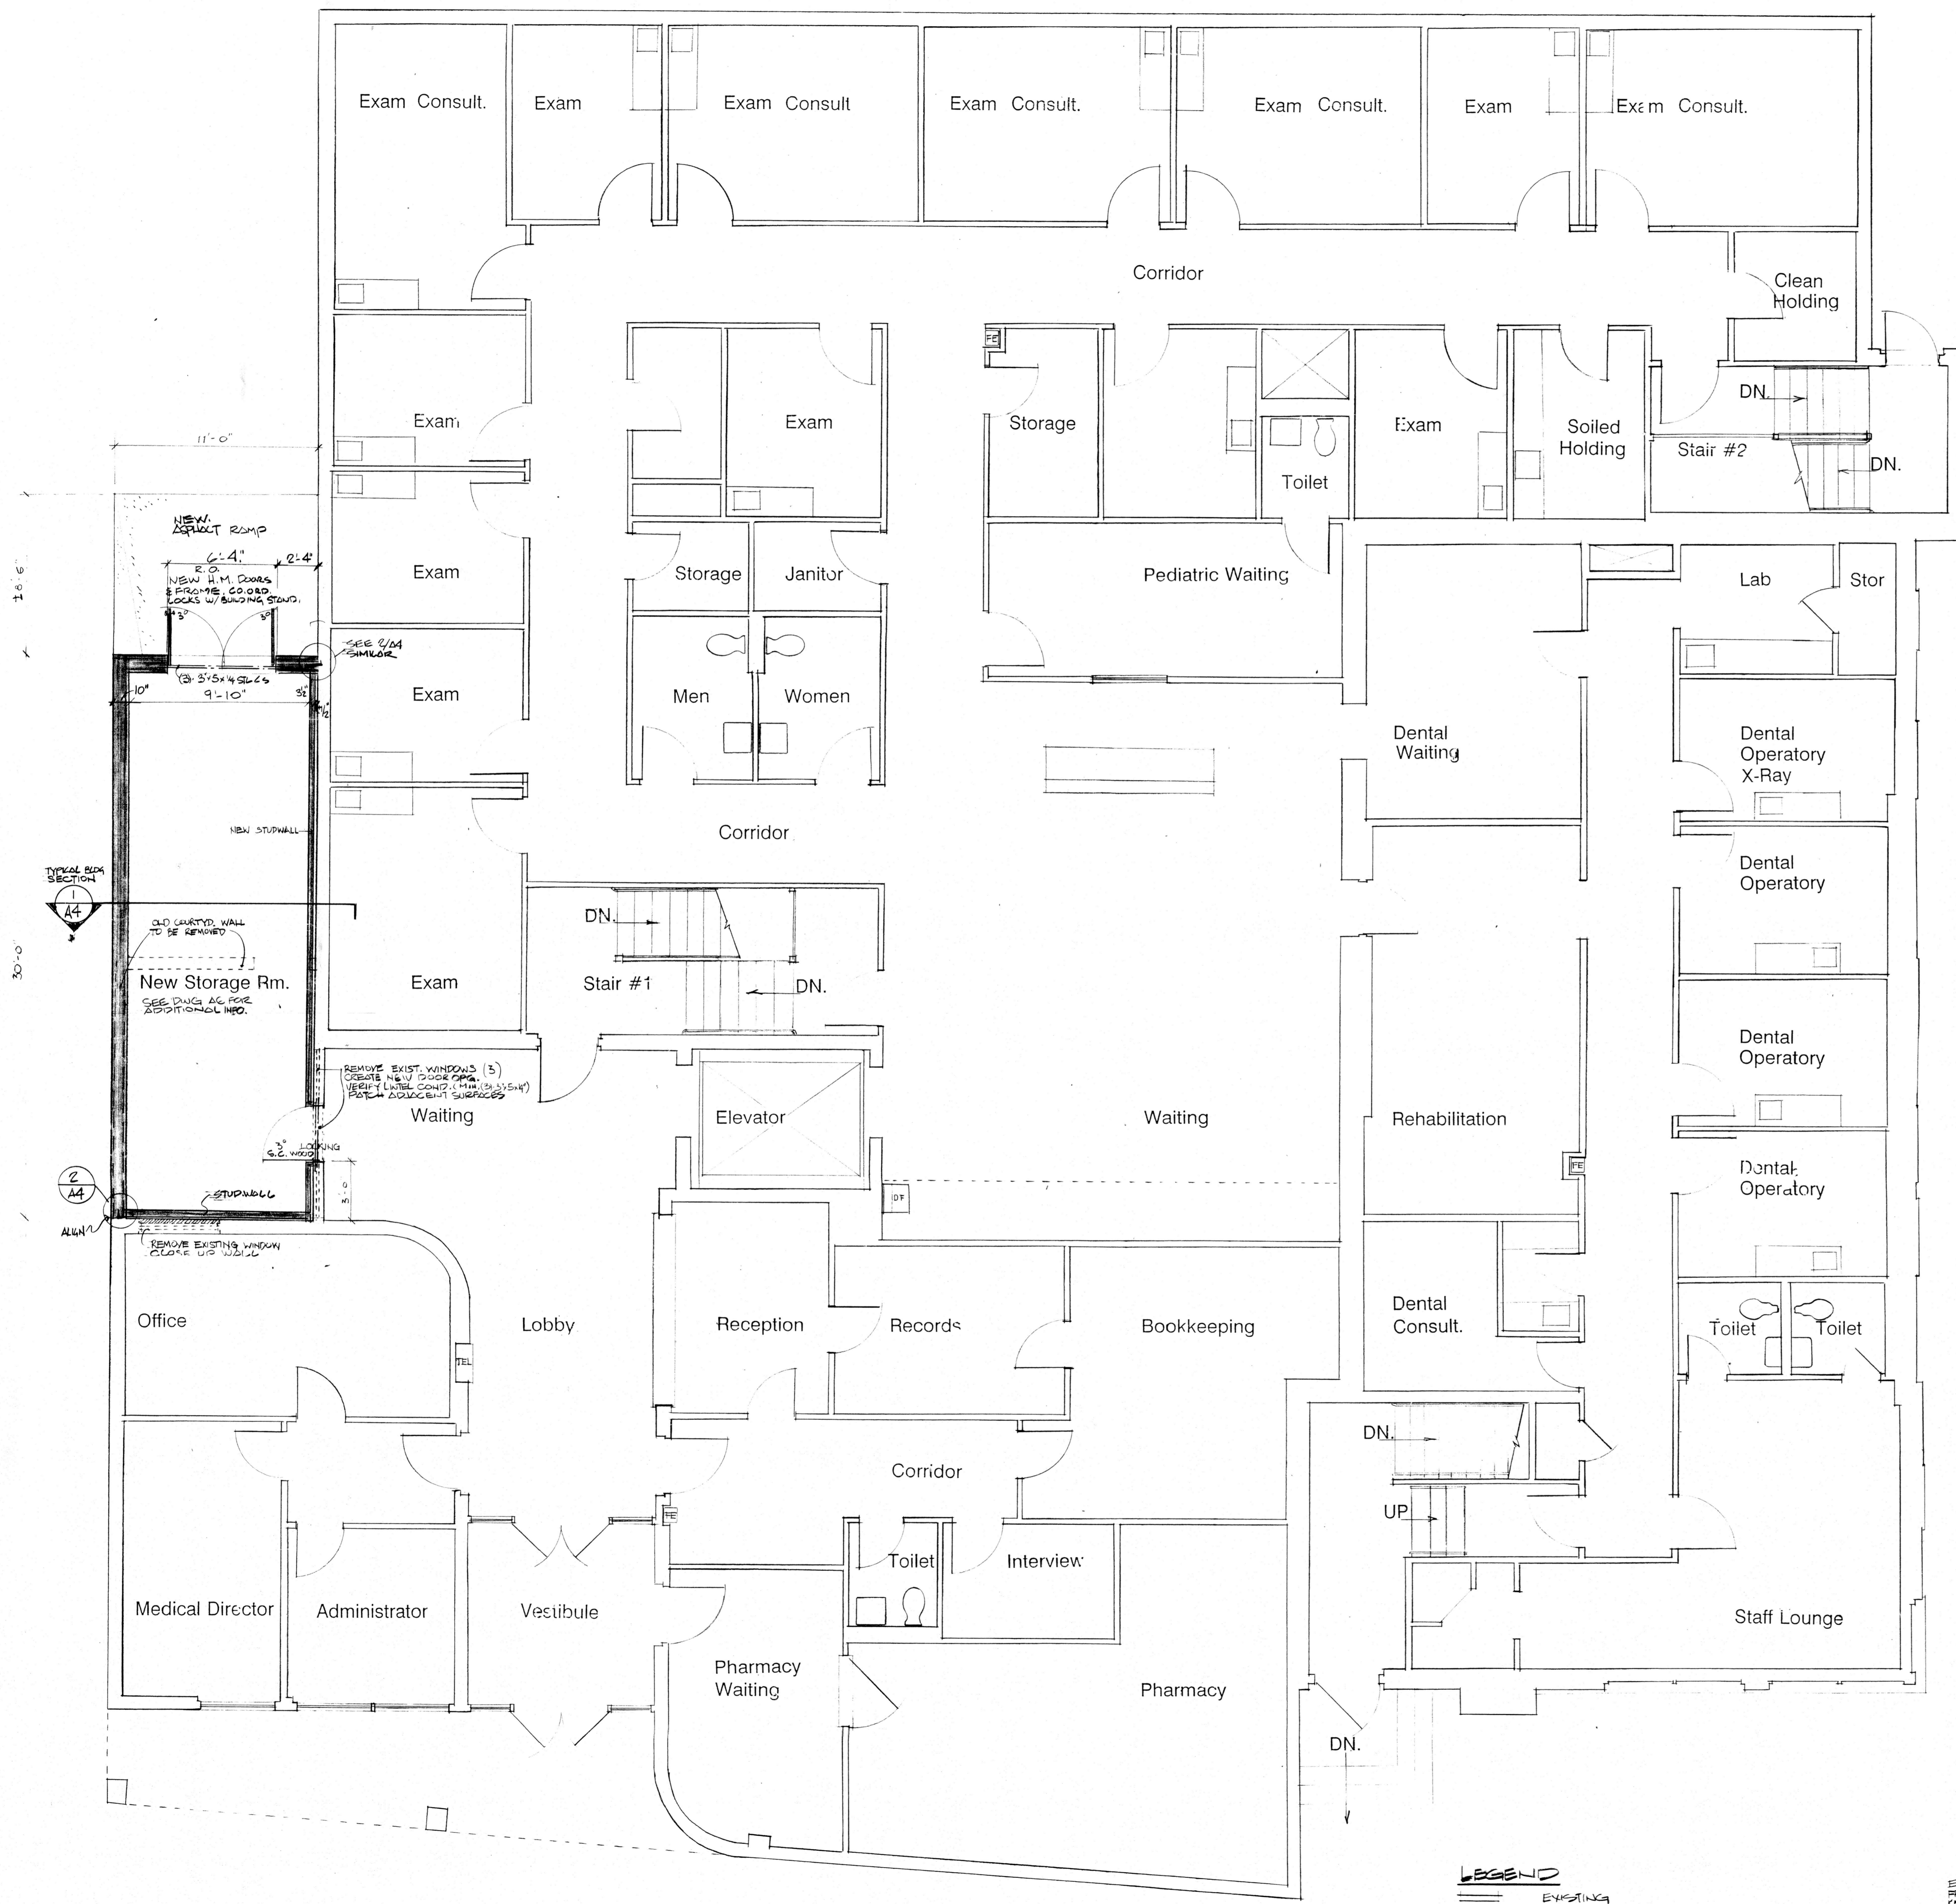

**Upper Level Plan**  
194 Clinton Avenue  
Scale 1/4" = 1'-0"

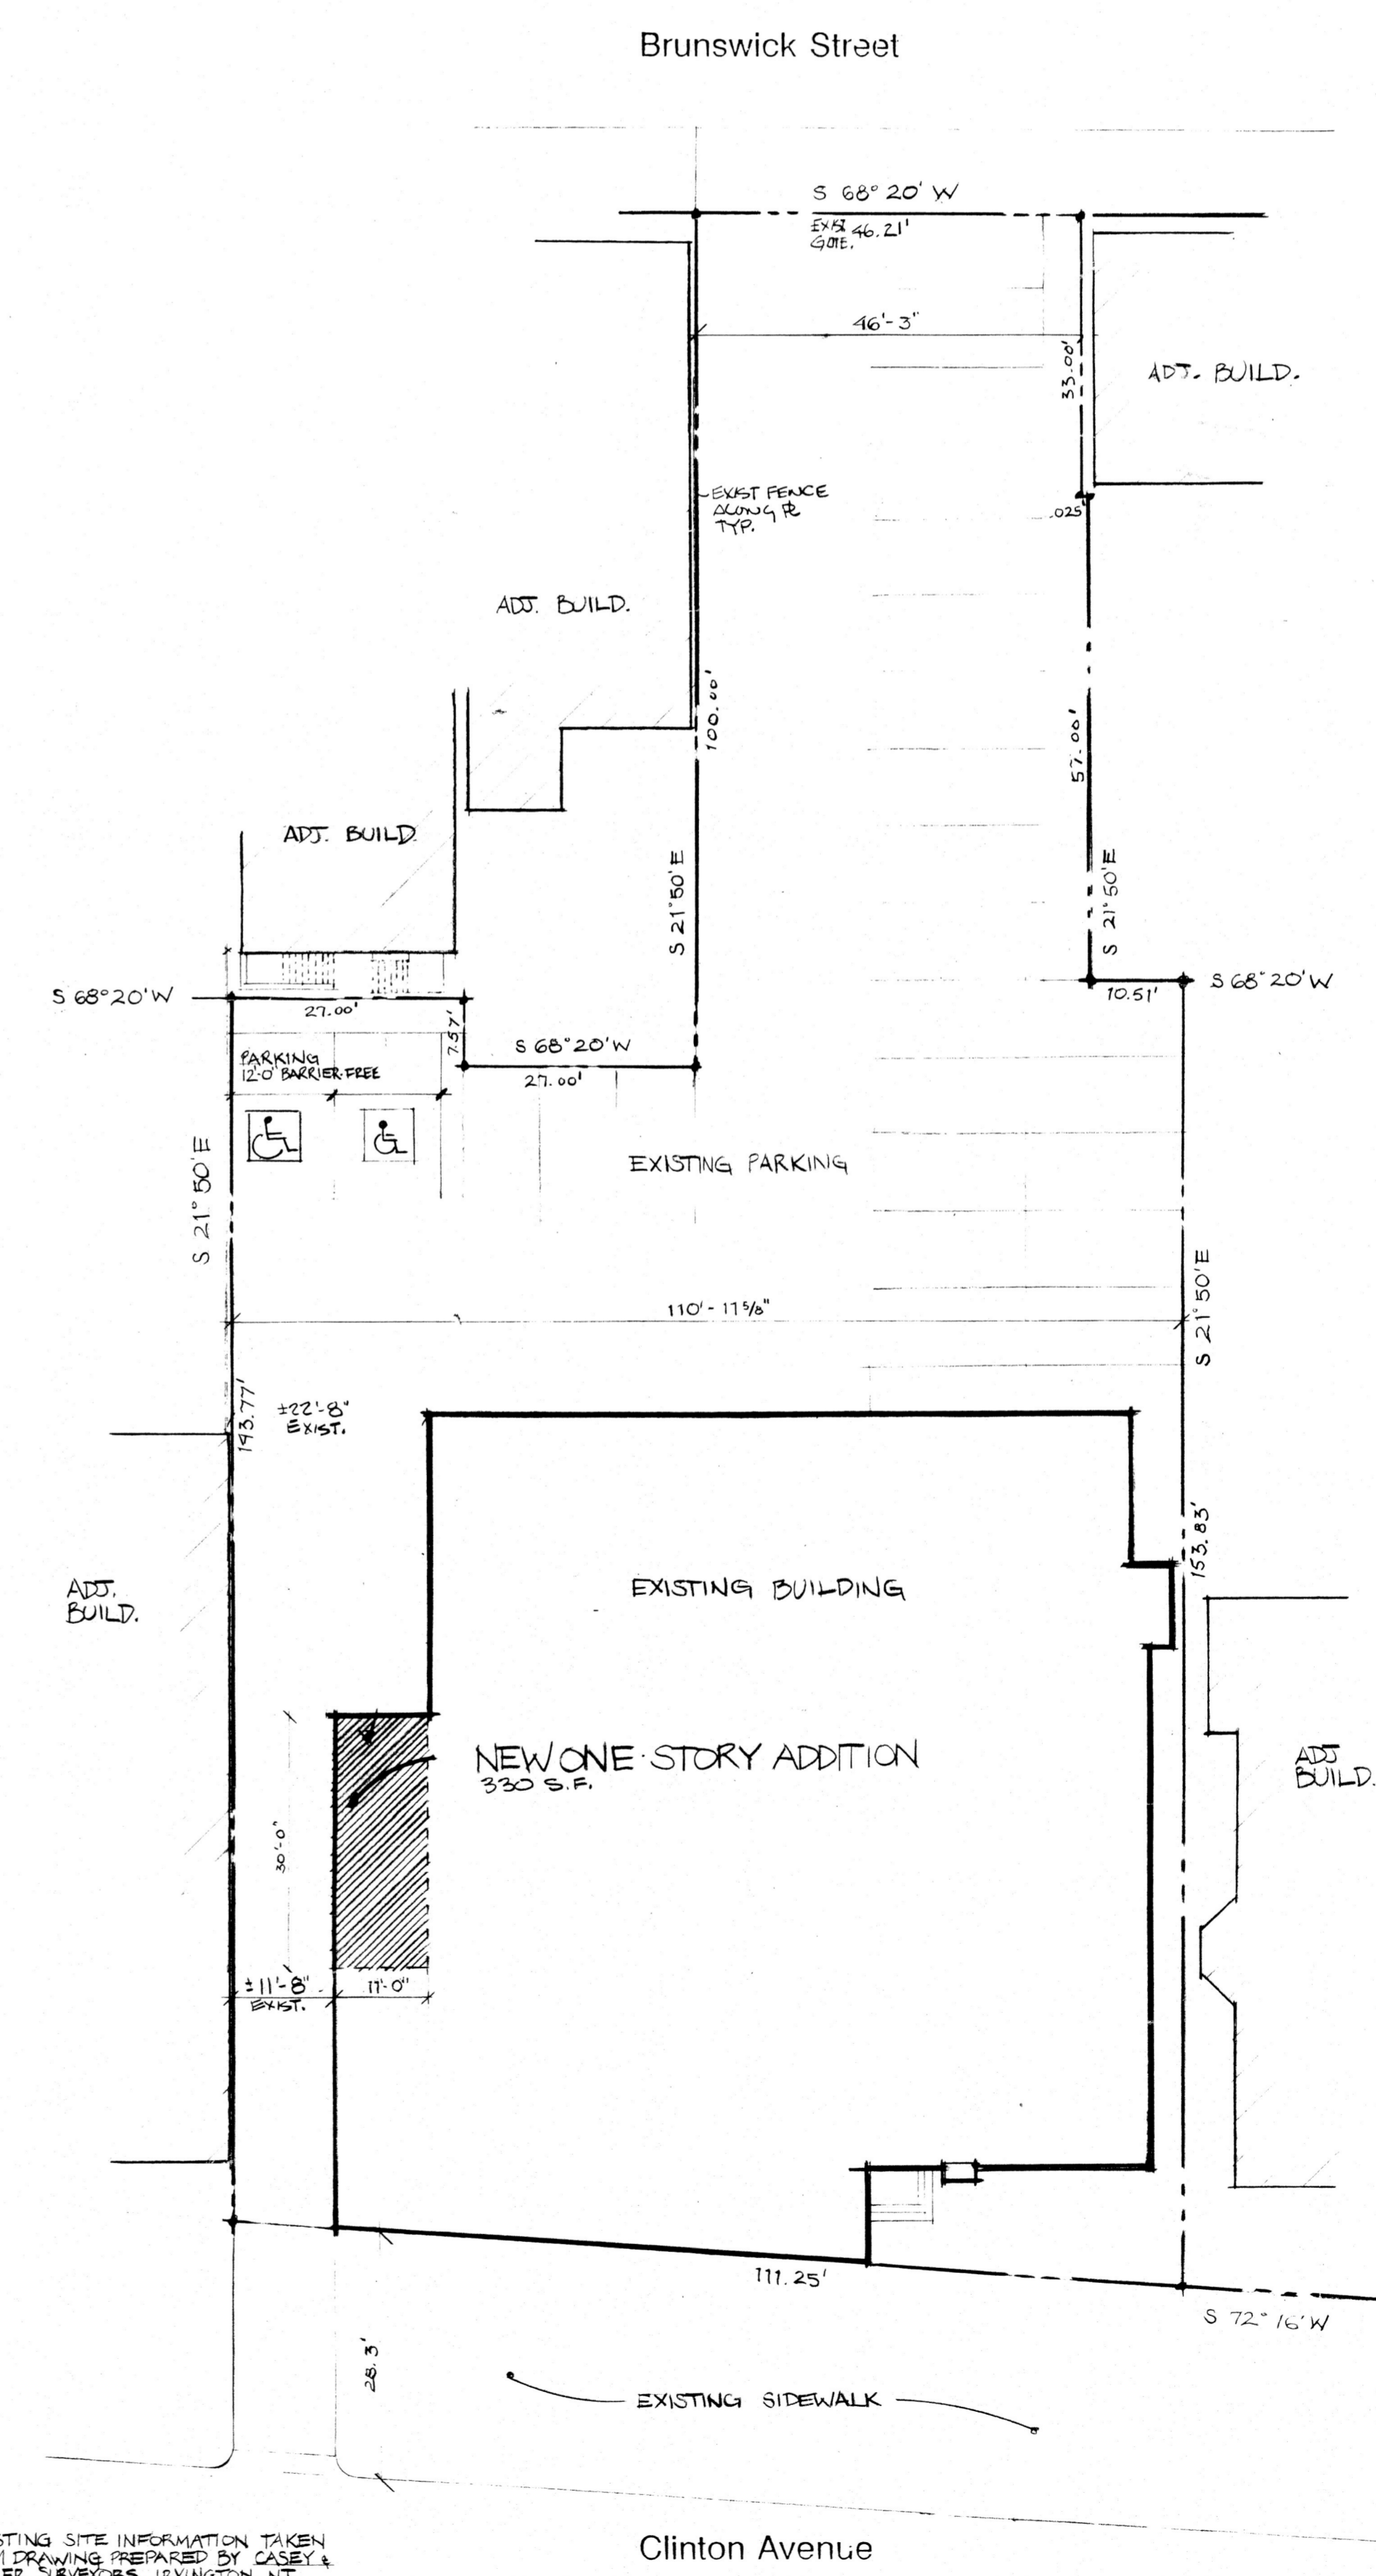


**Site Plan**  
Scale 1/16" = 1'-0"

**Brandt-Kuybida Architects**  
1135 Clinton Avenue  
Clifton, New Jersey 07013  
201.777.2007

Project:  
Renovations & Alterations for  
United Hospitals Medical Center  
Competitive Initiatives Program

Sites at:  
89 Park Avenue, Newark, New Jersey  
194 Clinton Avenue, Newark, New Jersey  
New Community Health Center  
61 St. Joseph's Place, Newark, New Jersey  
Louis F. Brandt, AIA, Cert. No. 07927  
Michael Kuybida, AIA, Cert. No. 07927

Scale  
1/16" = 1'-0"  
Project No.  
12-116  
A2

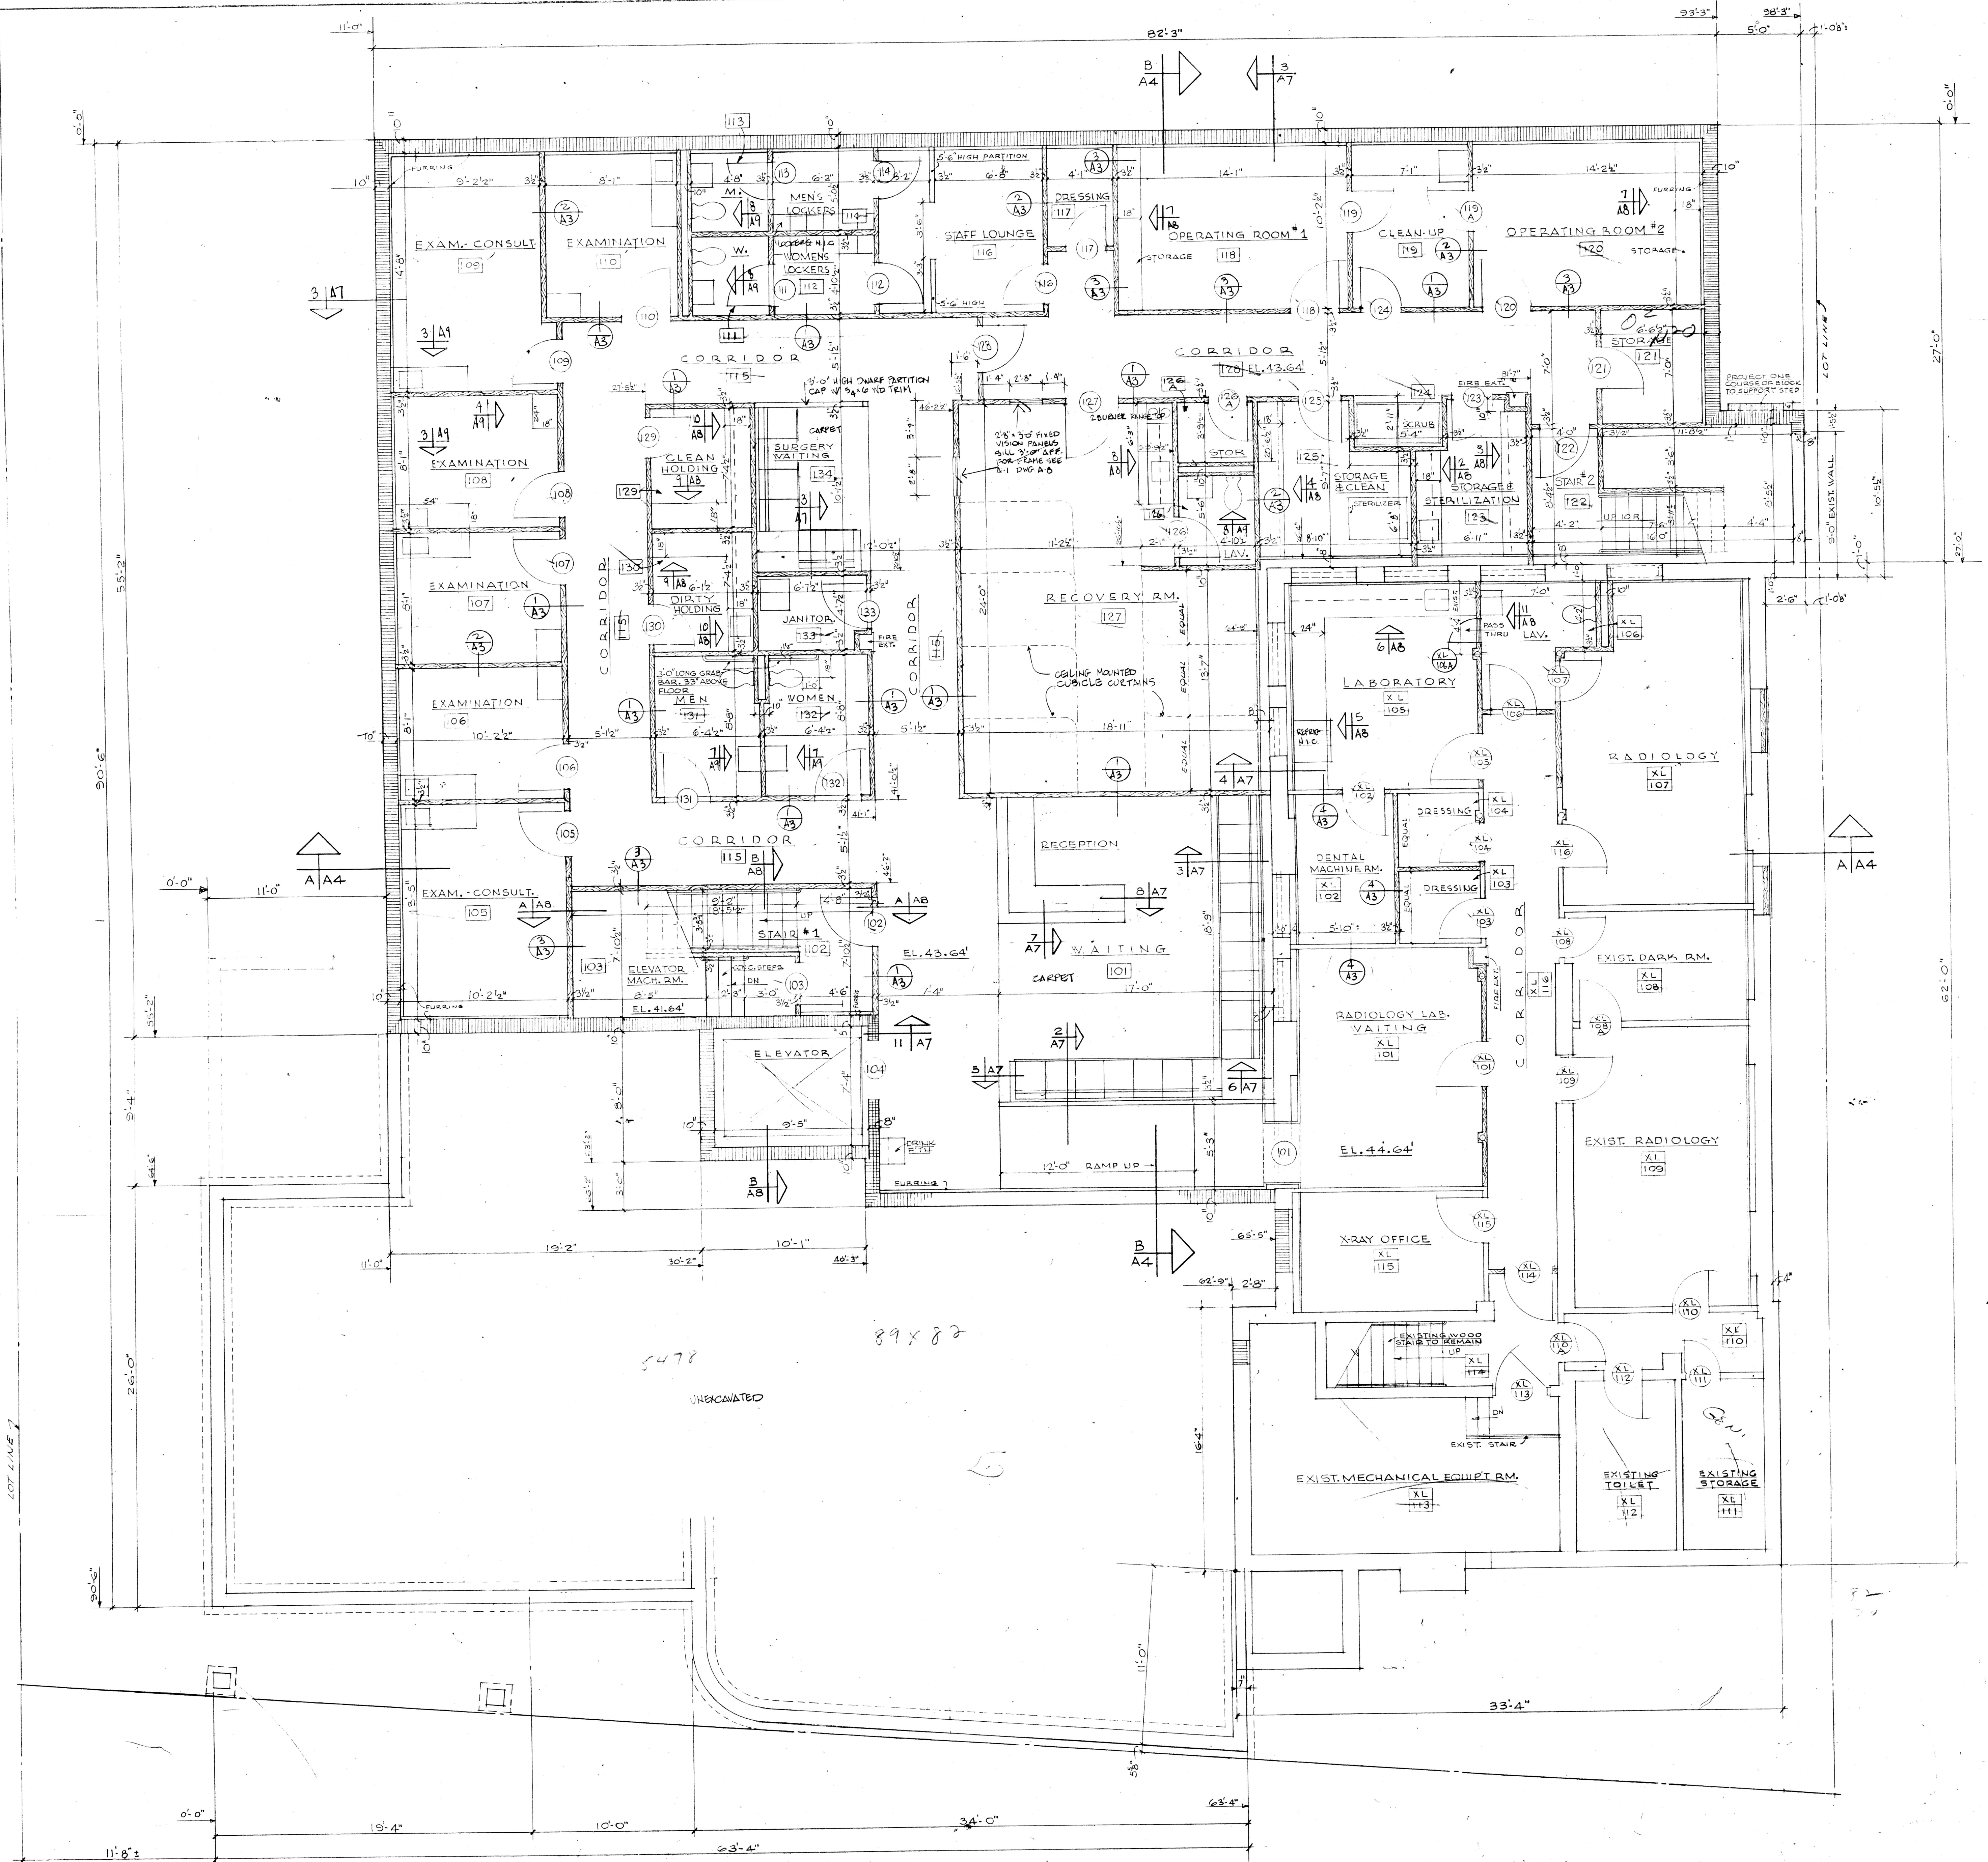

CH 110619-01-22  
 STUART COHEN - ARCHITECT  
 97-45 QUEENS BOULEVARD  
 REGO PARK, NEW YORK 11374  
 212-896-6969

**TIMOTHY STILL**  
 134 CLINTON AVENUE  
 NEWARK, NEW JERSEY

DRAWING TITLE  
 LOWER LEVEL

DATE 9-28-78	DRAWING NO.
SCALE 1/4" = 1'-0"	<b>A-2</b>
DRAWN BY	